

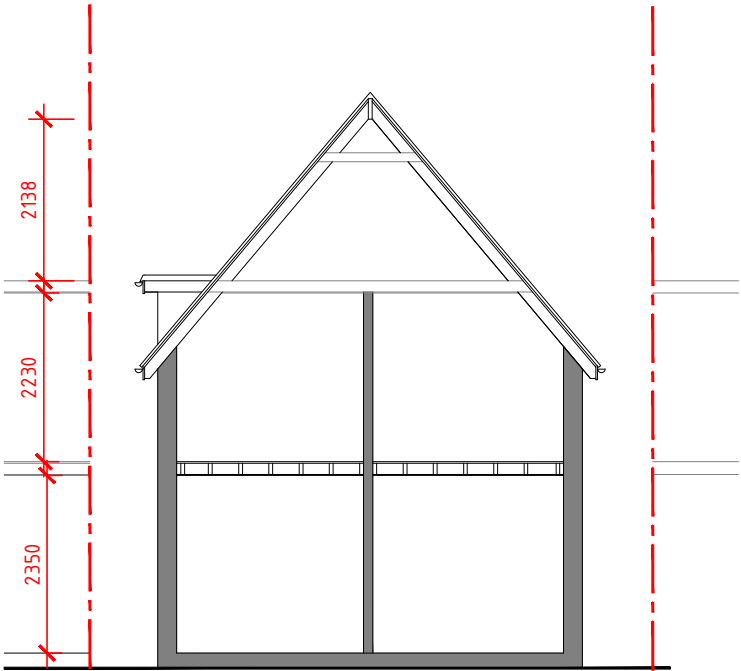


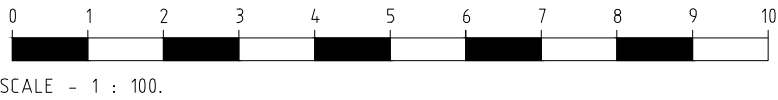

SECTION A - A EXISTING

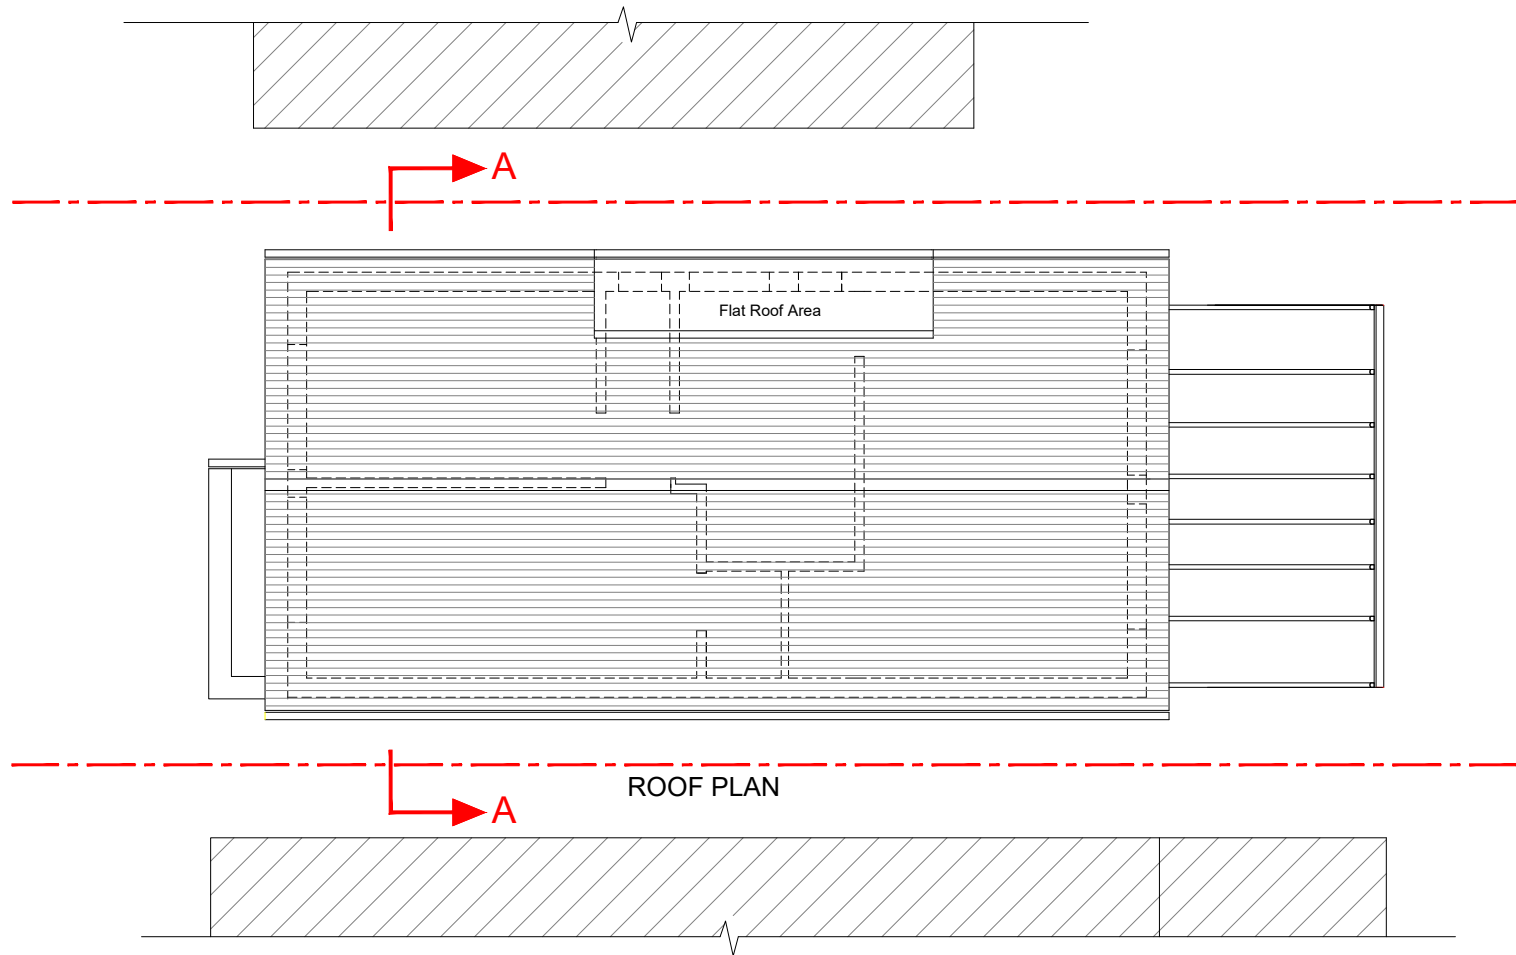