




1 Proposed Ground Floor  
2438-A-200 1 : 100

--- show extent of existing dwelling

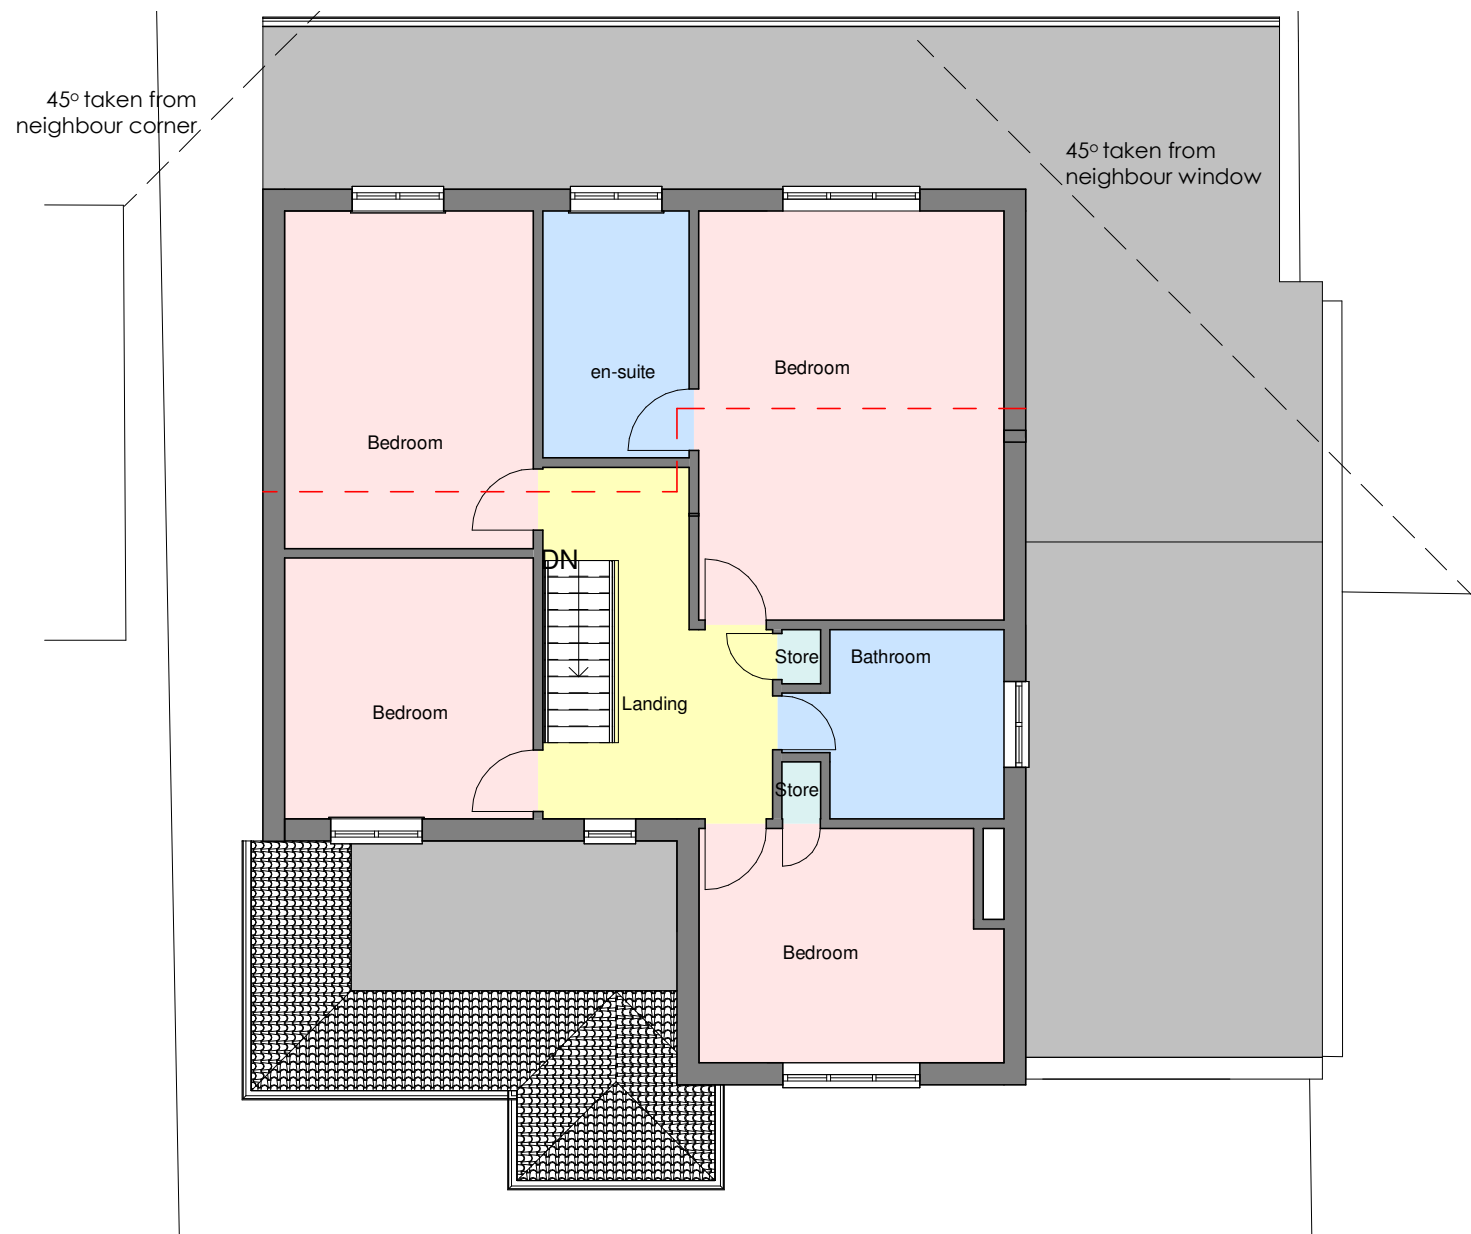

2 Proposed First Floor  
2438-A-200 1 : 100

Rev. No.

Description

Date

- **Project:** Proposed Part Double Storey, Part Single Storey Rear and Side Extension
- **Address:** 243 Harefield Road, Uxbridge UB8 1PS
- **Client:** Mr. Peter Dhoot
- **Title:** Proposed Plans
- **Project No:** 24P0511-038
- **Project No:** 24P0511-038
- **Scale:** 1 : 100
- **Drg No:** 2438-A-200
- **Rev:**
- **Date:** 12/2024