

F E D C B A

NOTES:

All construction to comply with all relevant and current building regulations.
For building regulation compliance please refer building regulation/ structural engineers drawing.
All Dimensions to be measured by contractor on site prior to construction. Not for construction.




01

EXISTING SIDE ELEVATION

SCALE 1:100

F E D C B A

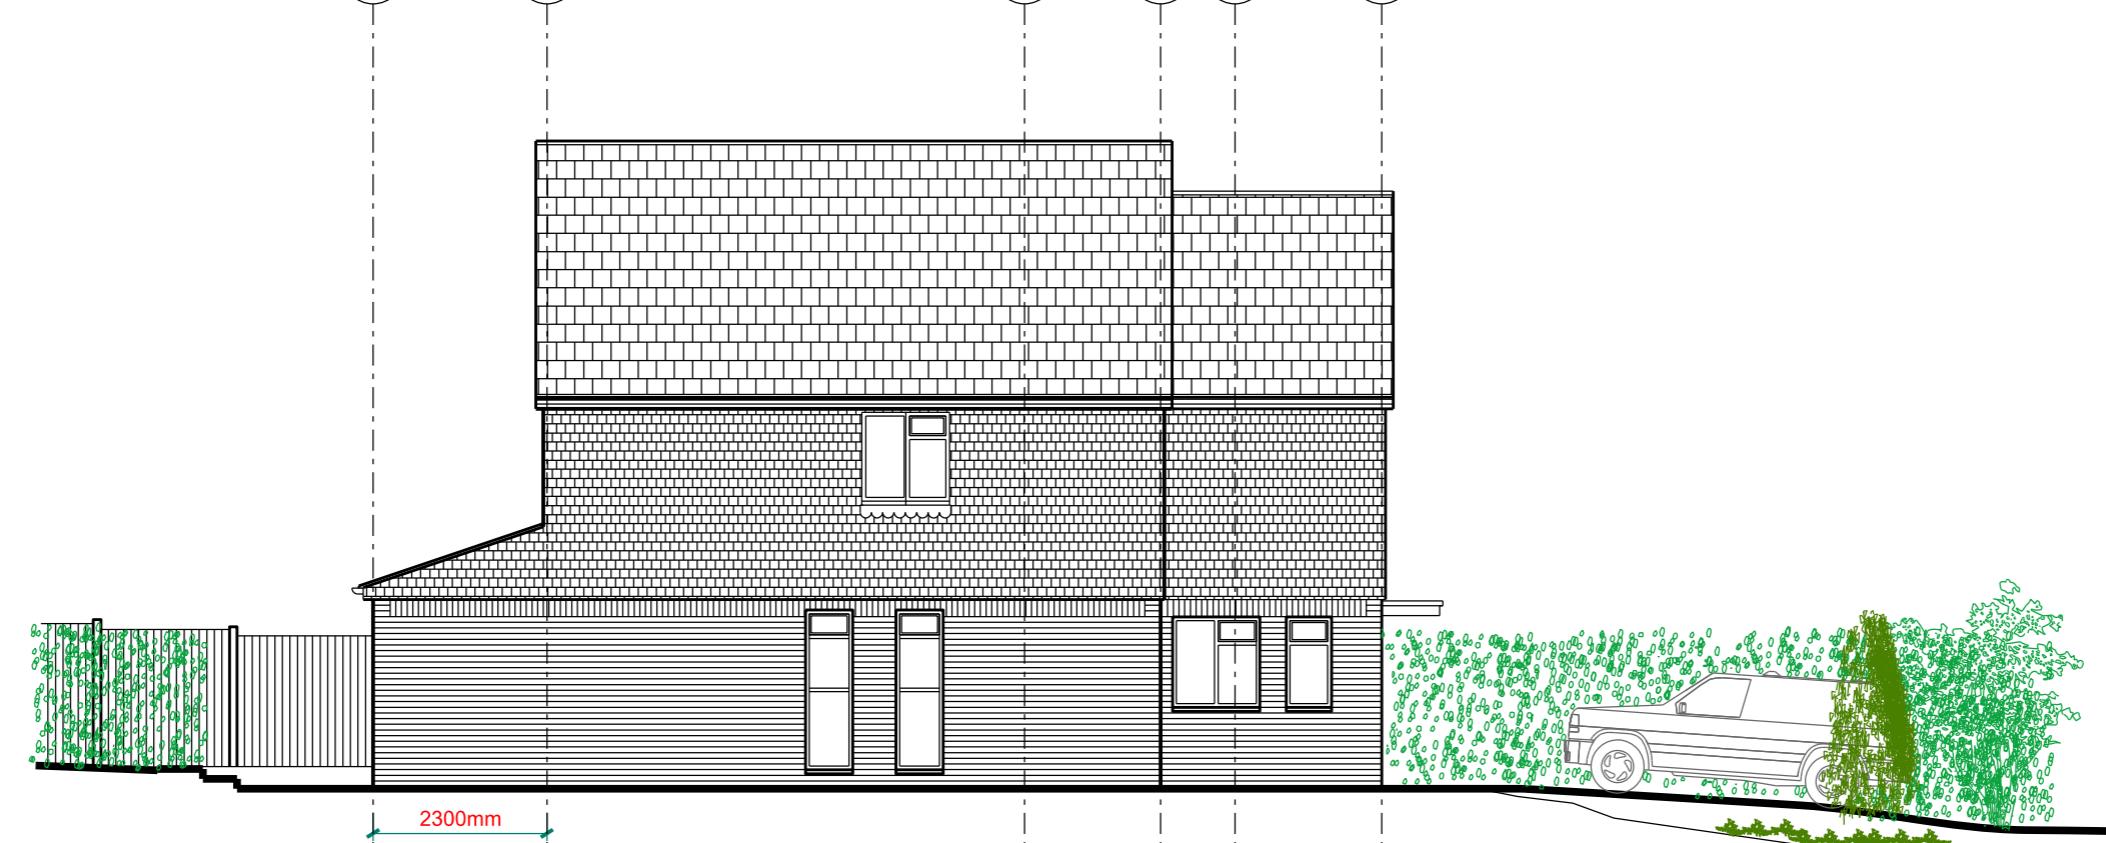

02

PROPOSED SIDE ELEVATION

SCALE 1:100

0 1 2 3 4 5 6 7 8 9 10
METRES

D1	27/05/2024
REV.	DATE
REASON FOR ISSUE	
POWELL SKEETE ASSOCIATES	
ARCHITECTS & DEVELOPMENT CONSULTANTS	
17 Beechcroft Avenue Harrow Middlesex HA2 7JD	
Project Address: 43 MORGAN CLOSE, Northwood, HA6 3NE	
Project Number: PSA 2433	
Description: Single storey side to rear extension, including demolition of conservatory and interior modifications to layout.	
SCALE: 1:50@A3	
BEN1008	