

ROJO

Design & Development

Architectural & Surveying Consultants

Borough Planning Officer,
London Borough of Hillingdon,
Residents Services,
BN Civic Centre,
High Street,
Uxbridge,
Middlesex UB8 1UW.

31 MAY 2024

28/05/24

Dear Sir,

Re: Planning application, 32 Highfield Drive, Ickenham UB10 8AN.

Enclosed Planning application for the above property, together with:

1. Two copies of Dwg Nos 1126/21/01-02.
2. Site Plan.
3. £258. 00. Cheque for Planning fee.

If you require any further information, please do not hesitate to contact me.



Yours faithfully,


R. PLUMMER.

Encls.

Rodney Plummer ACABE MIMBM
Wildshaw, Furze field Chase, Dormans Park, Surrey RH19 2LY.
Tel: 01342870530. Mob: 07801265581. Email: rojodes@aol.com

32, Highfield Drive

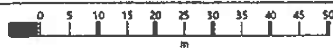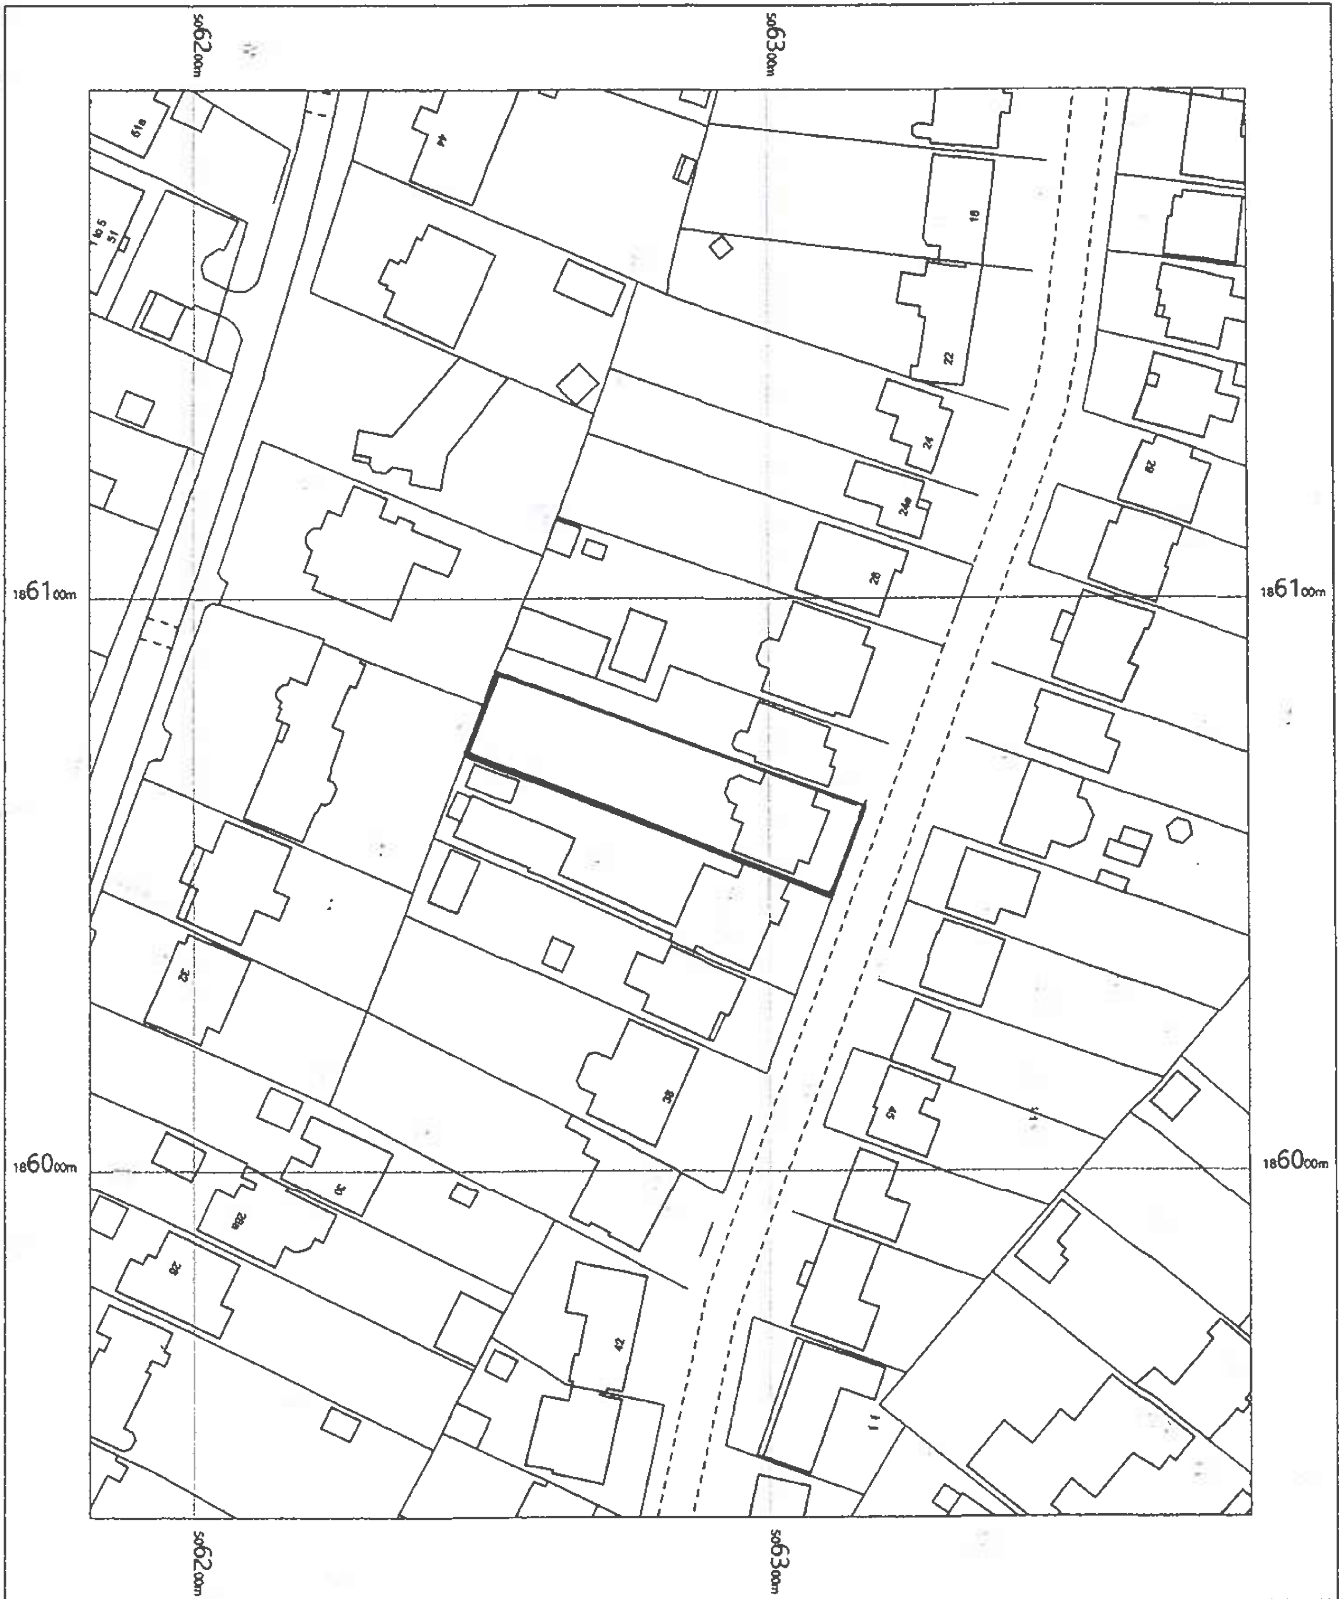

32, Highfield Drive
Ickenham
Uxbridge
UB10 8AN

OS MasterMap 1250/2500/10000 scale
Friday, October 9, 2020, ID: MDP-00907992
www.mapdataportal.co.uk

1:1250 scale print at A4, Centre: 506282 E, 186064 N

©Crown Copyright Ordnance Survey. Licence no. 100019980



MAPS@
Aworth
SURVEY CONSULTANTS