



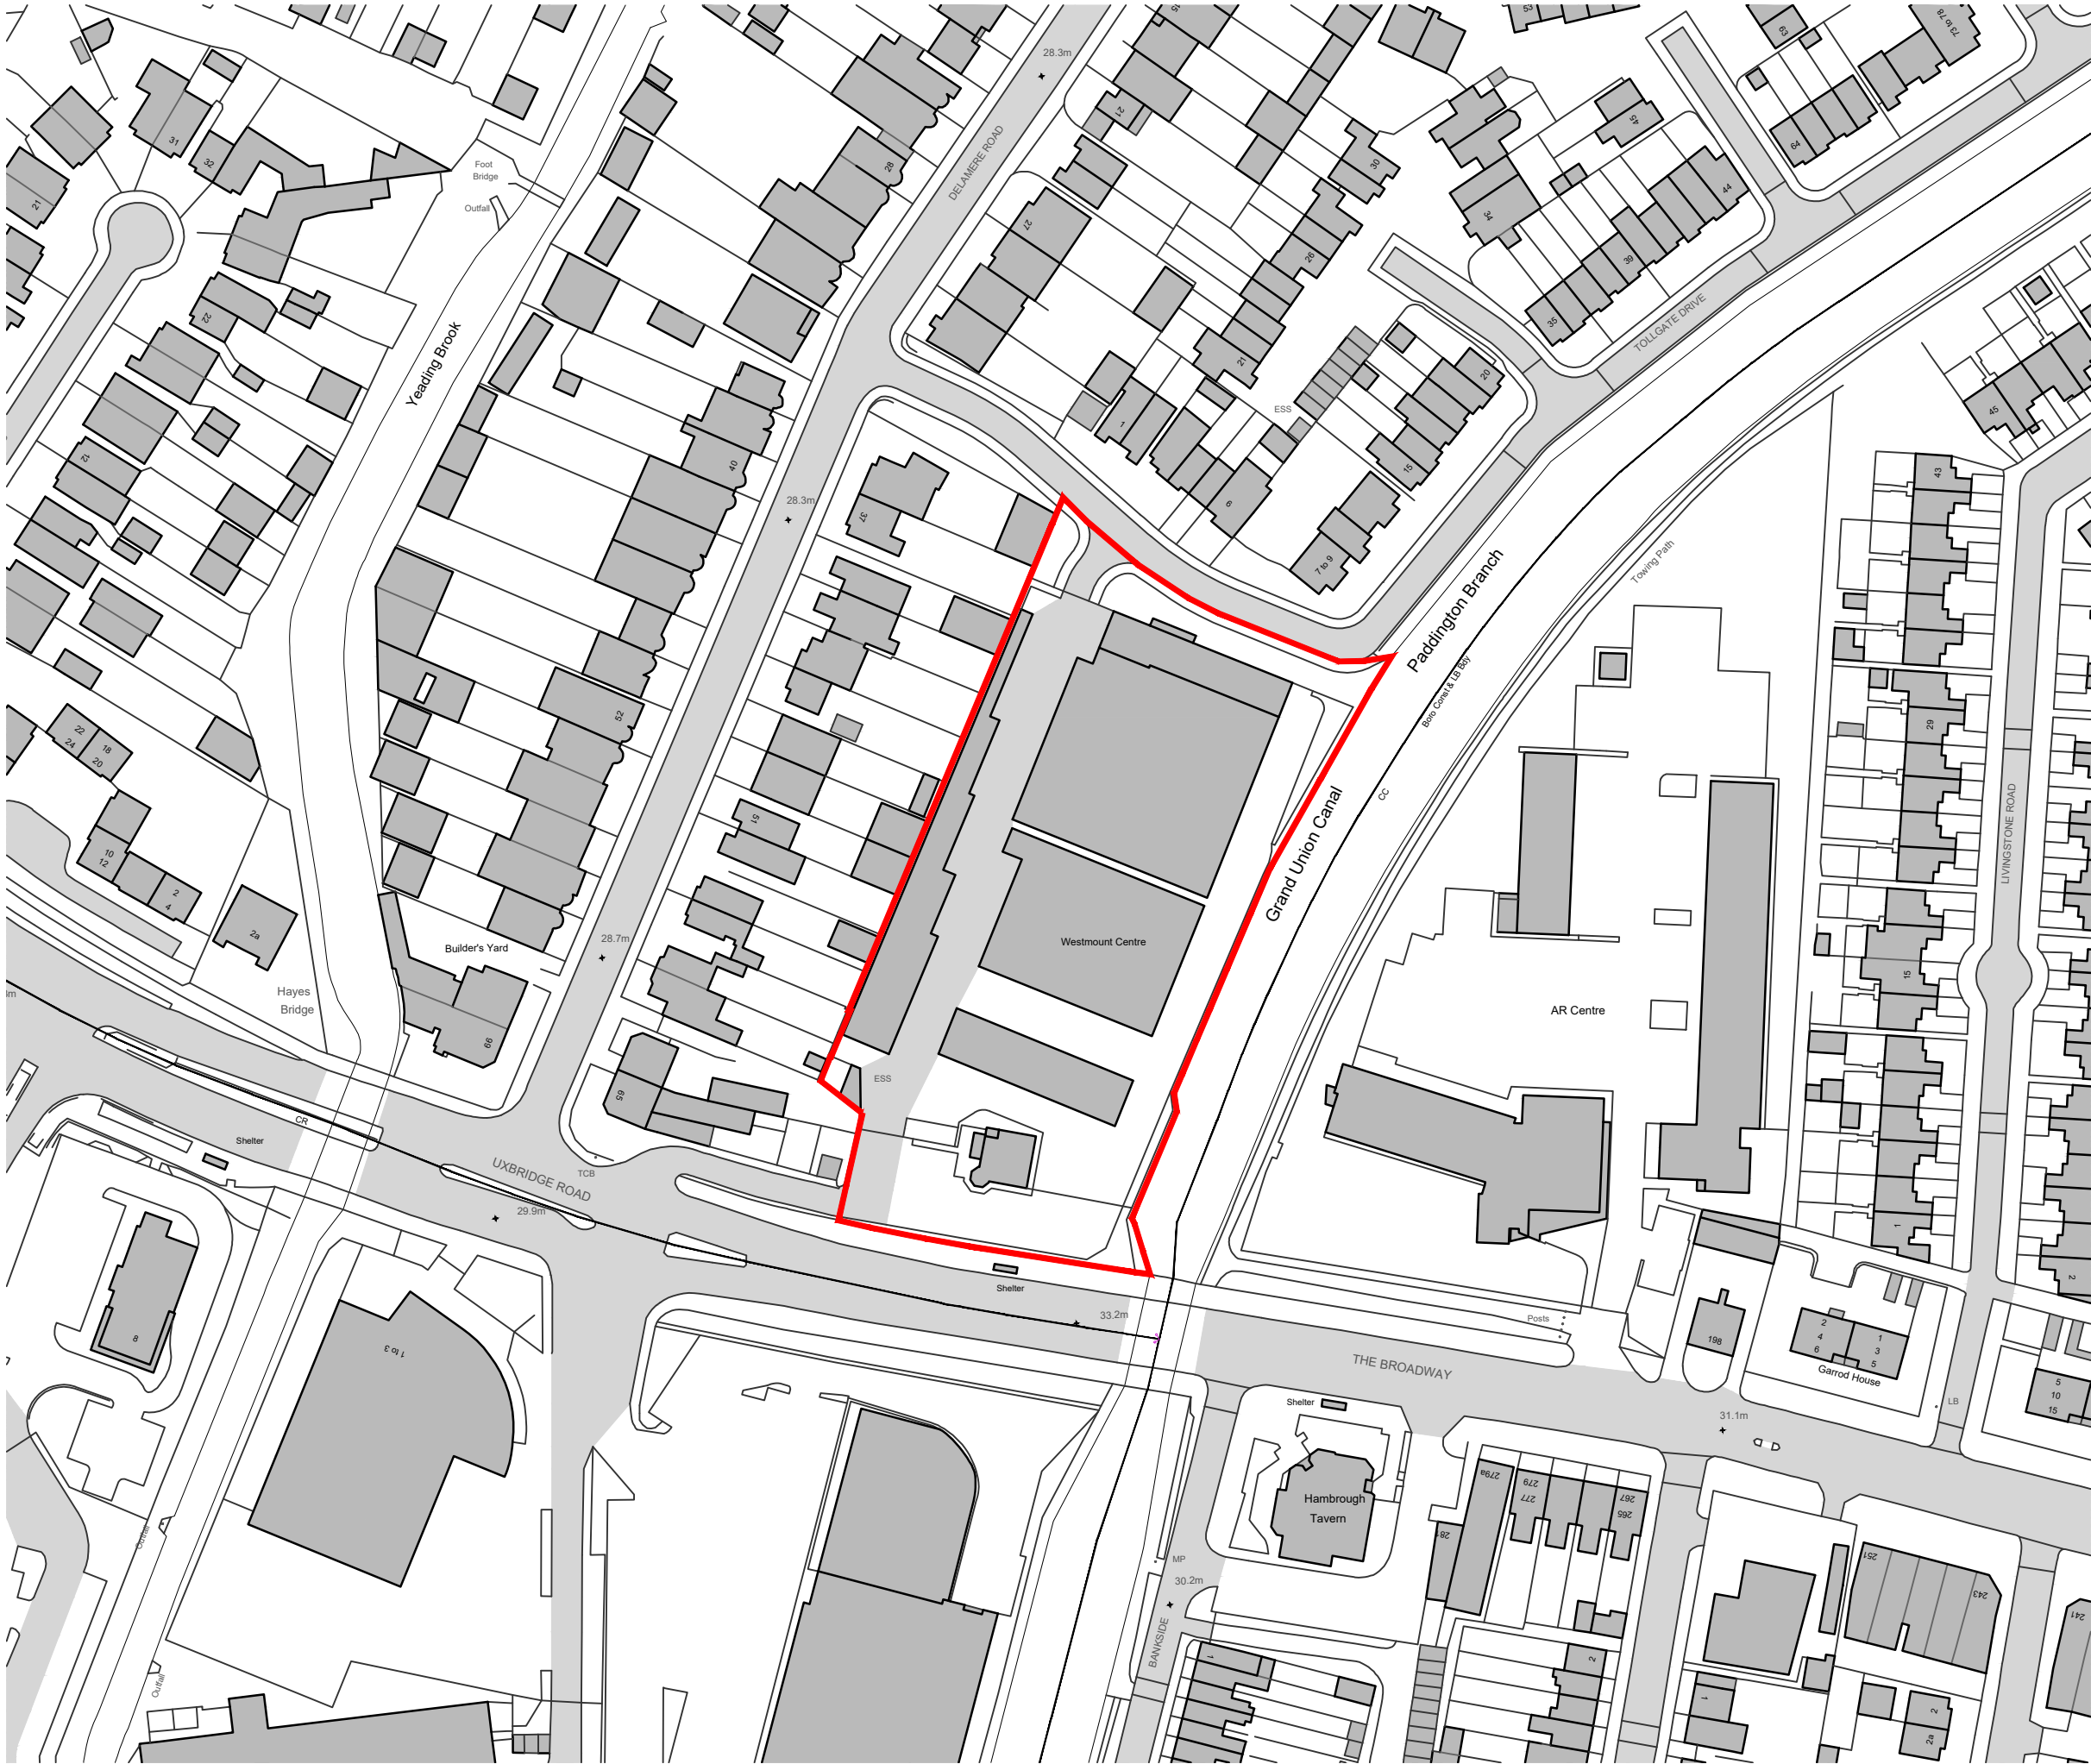


All levels and dimensions to be checked on site prior to construction / fabrication; report discrepancies immediately. Do not scale dimensions from this drawings. This drawing is copyright protected.

REVISION

Site Boundary

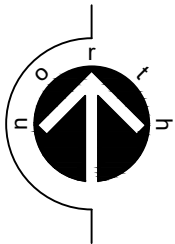

SCALE 1:1250 @ A3

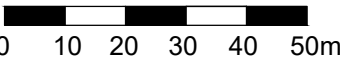

SCALE	DATE	DRAWN	CHECKED
1:1250	DEC'21	AF	DA

PROJECT
**SHURGARD SELF STORAGE
UK04 - HAYES
LONDON UB4 0HD**

DRAWING
**Location Plan
As Existing**

**Threesixty
Architecture**
10 MONTROSE STREET
GLASGOW
G1 1RE
0141 229 7575
www.360architecture.com

DRAWING No.
21065GA-10-001