



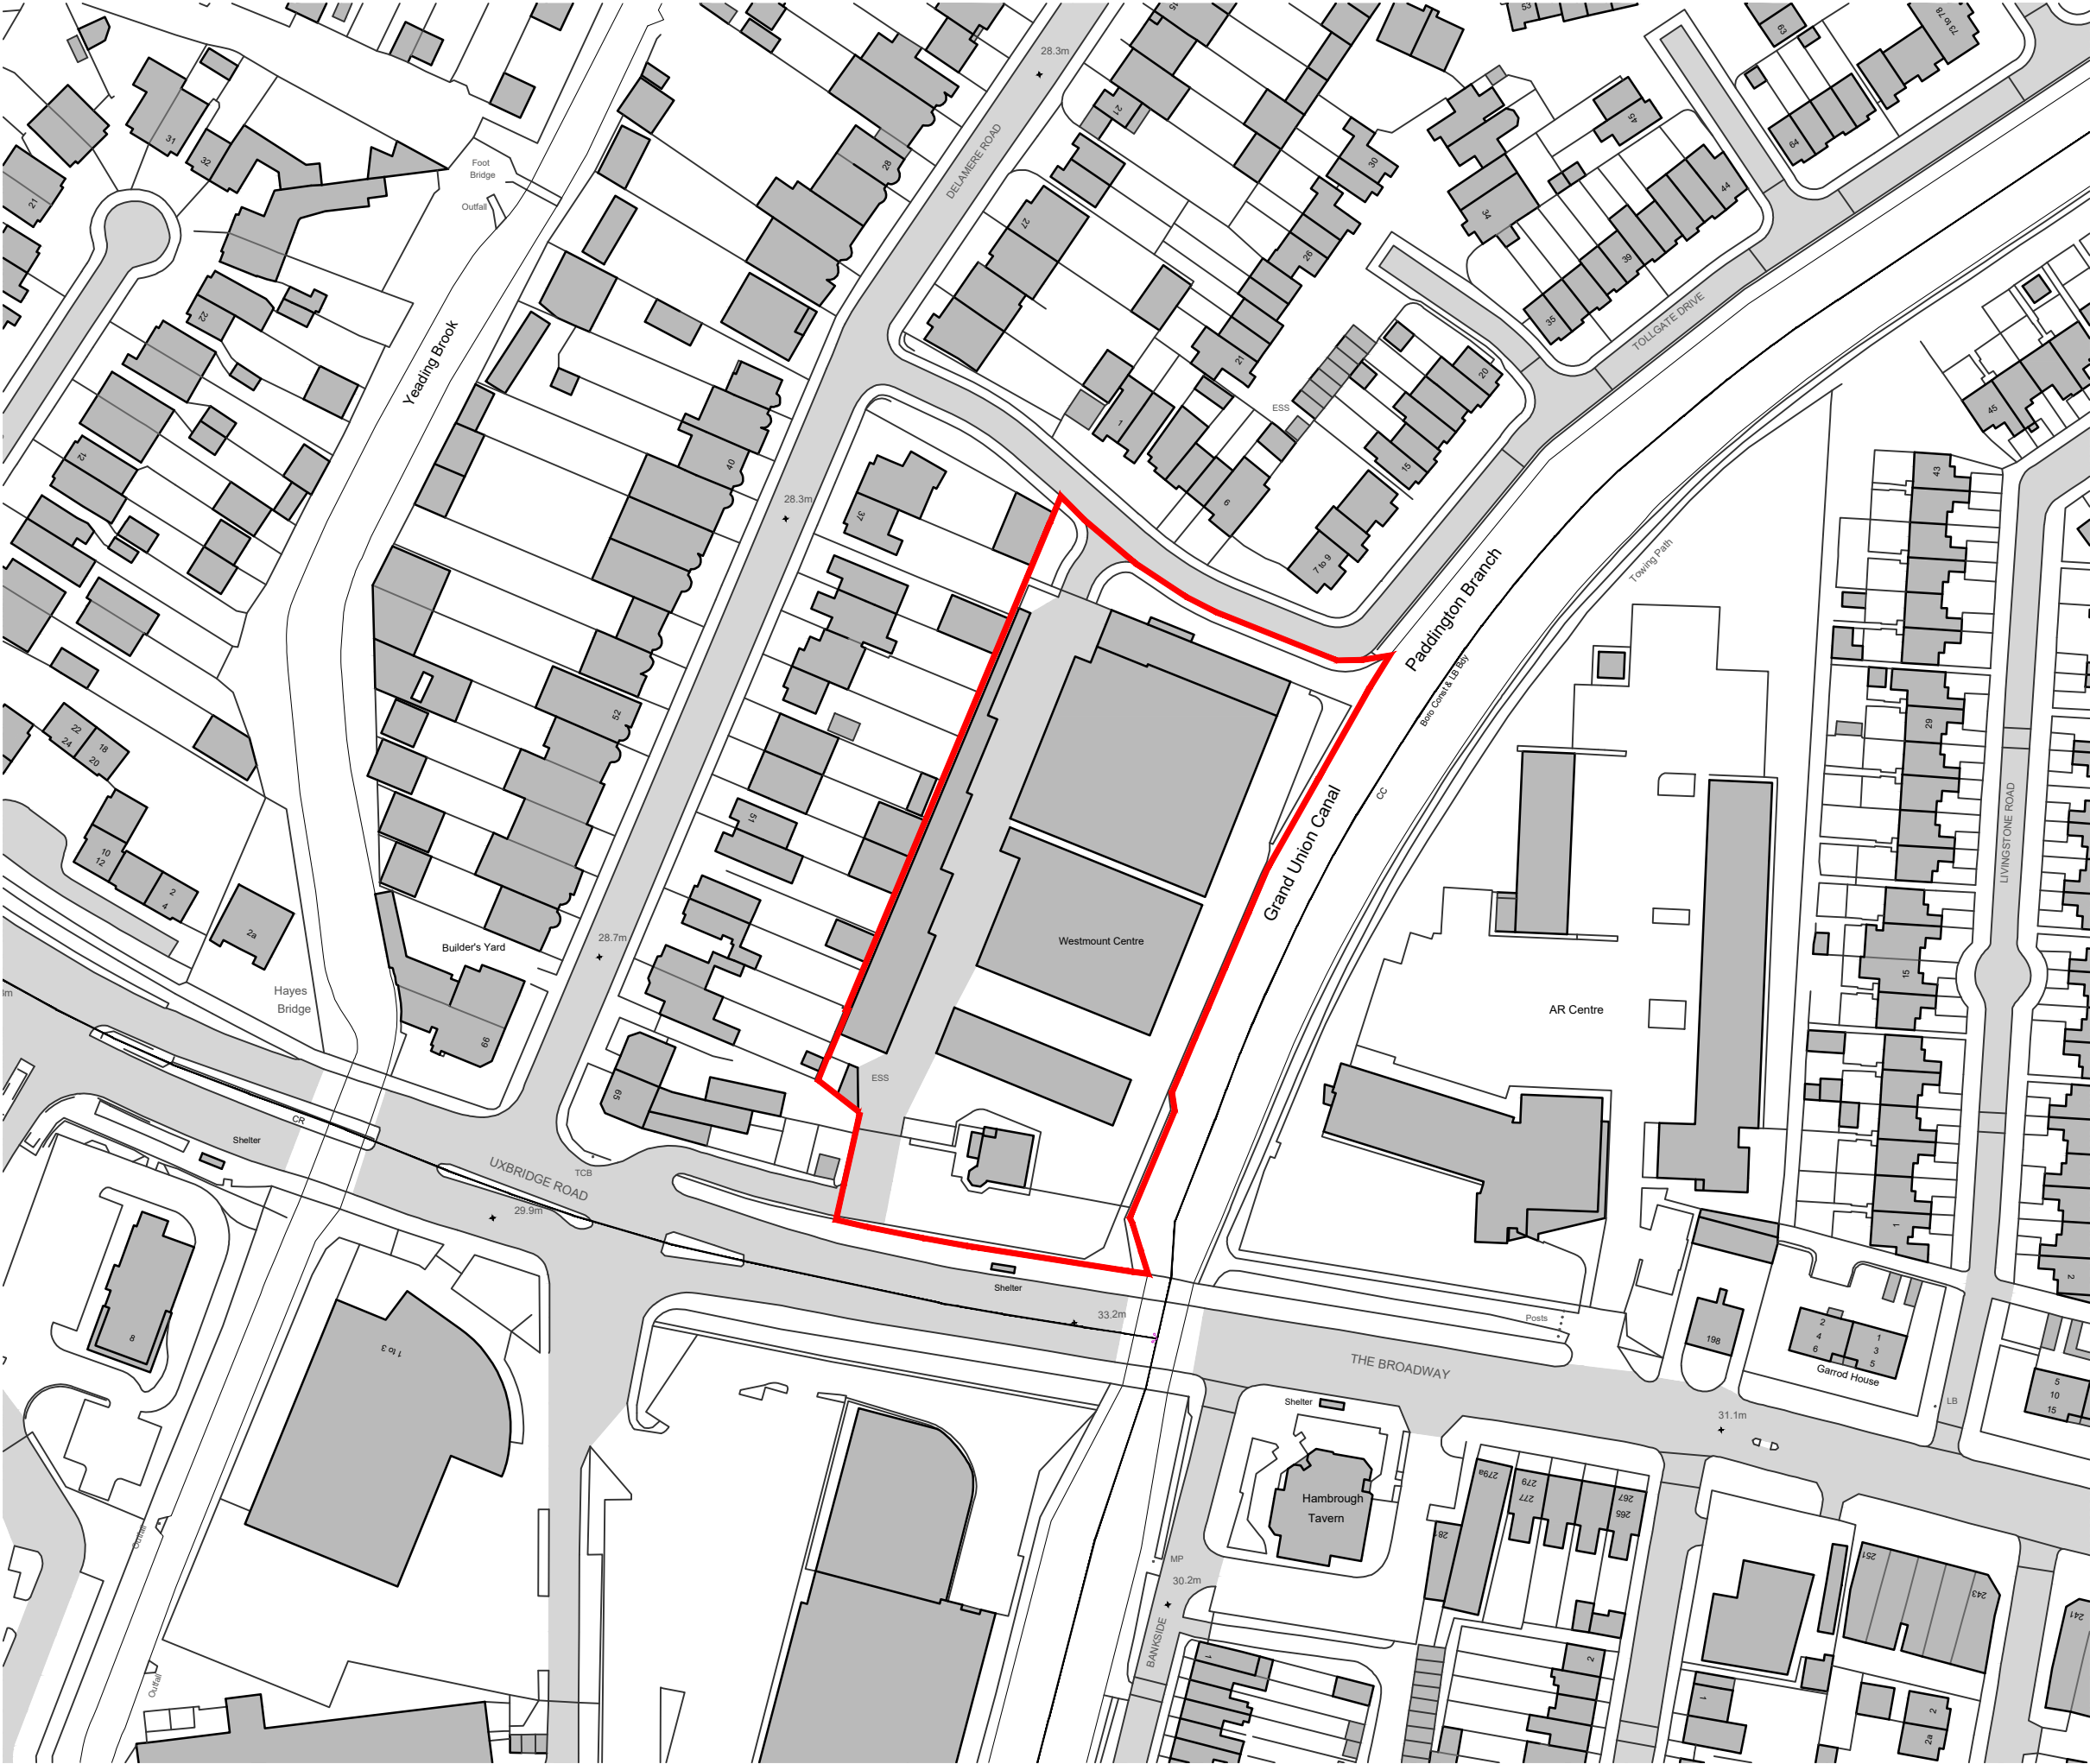

NOTES			ORIGINAL A3	
All levels and dimensions to be checked on site prior to construction / fabrication; report discrepancies immediately.				
This drawing is copyright protected.				
REVISION				
A	061022	Note Deleted	HP	AF

Site Boundary

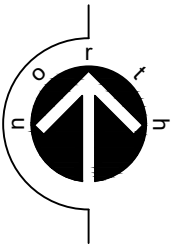

SCALE 1:1250 @ A3

0 10 20 30 40 50m

SCALE	DATE	DRAWN	CHECKED
1:1250	DEC'21	AF	DA
PROJECT			
SHURGARD SELF STORAGE UK04 - HAYES LONDON UB4 0HD			
DRAWING			
Location Plan As Existing			
Threesixty Architecture 10 MONTROSE STREET GLASGOW G1 1RE 0141 229 7575 www.360architecture.com			
DRAWING No.			
21065GA-10-001A			