


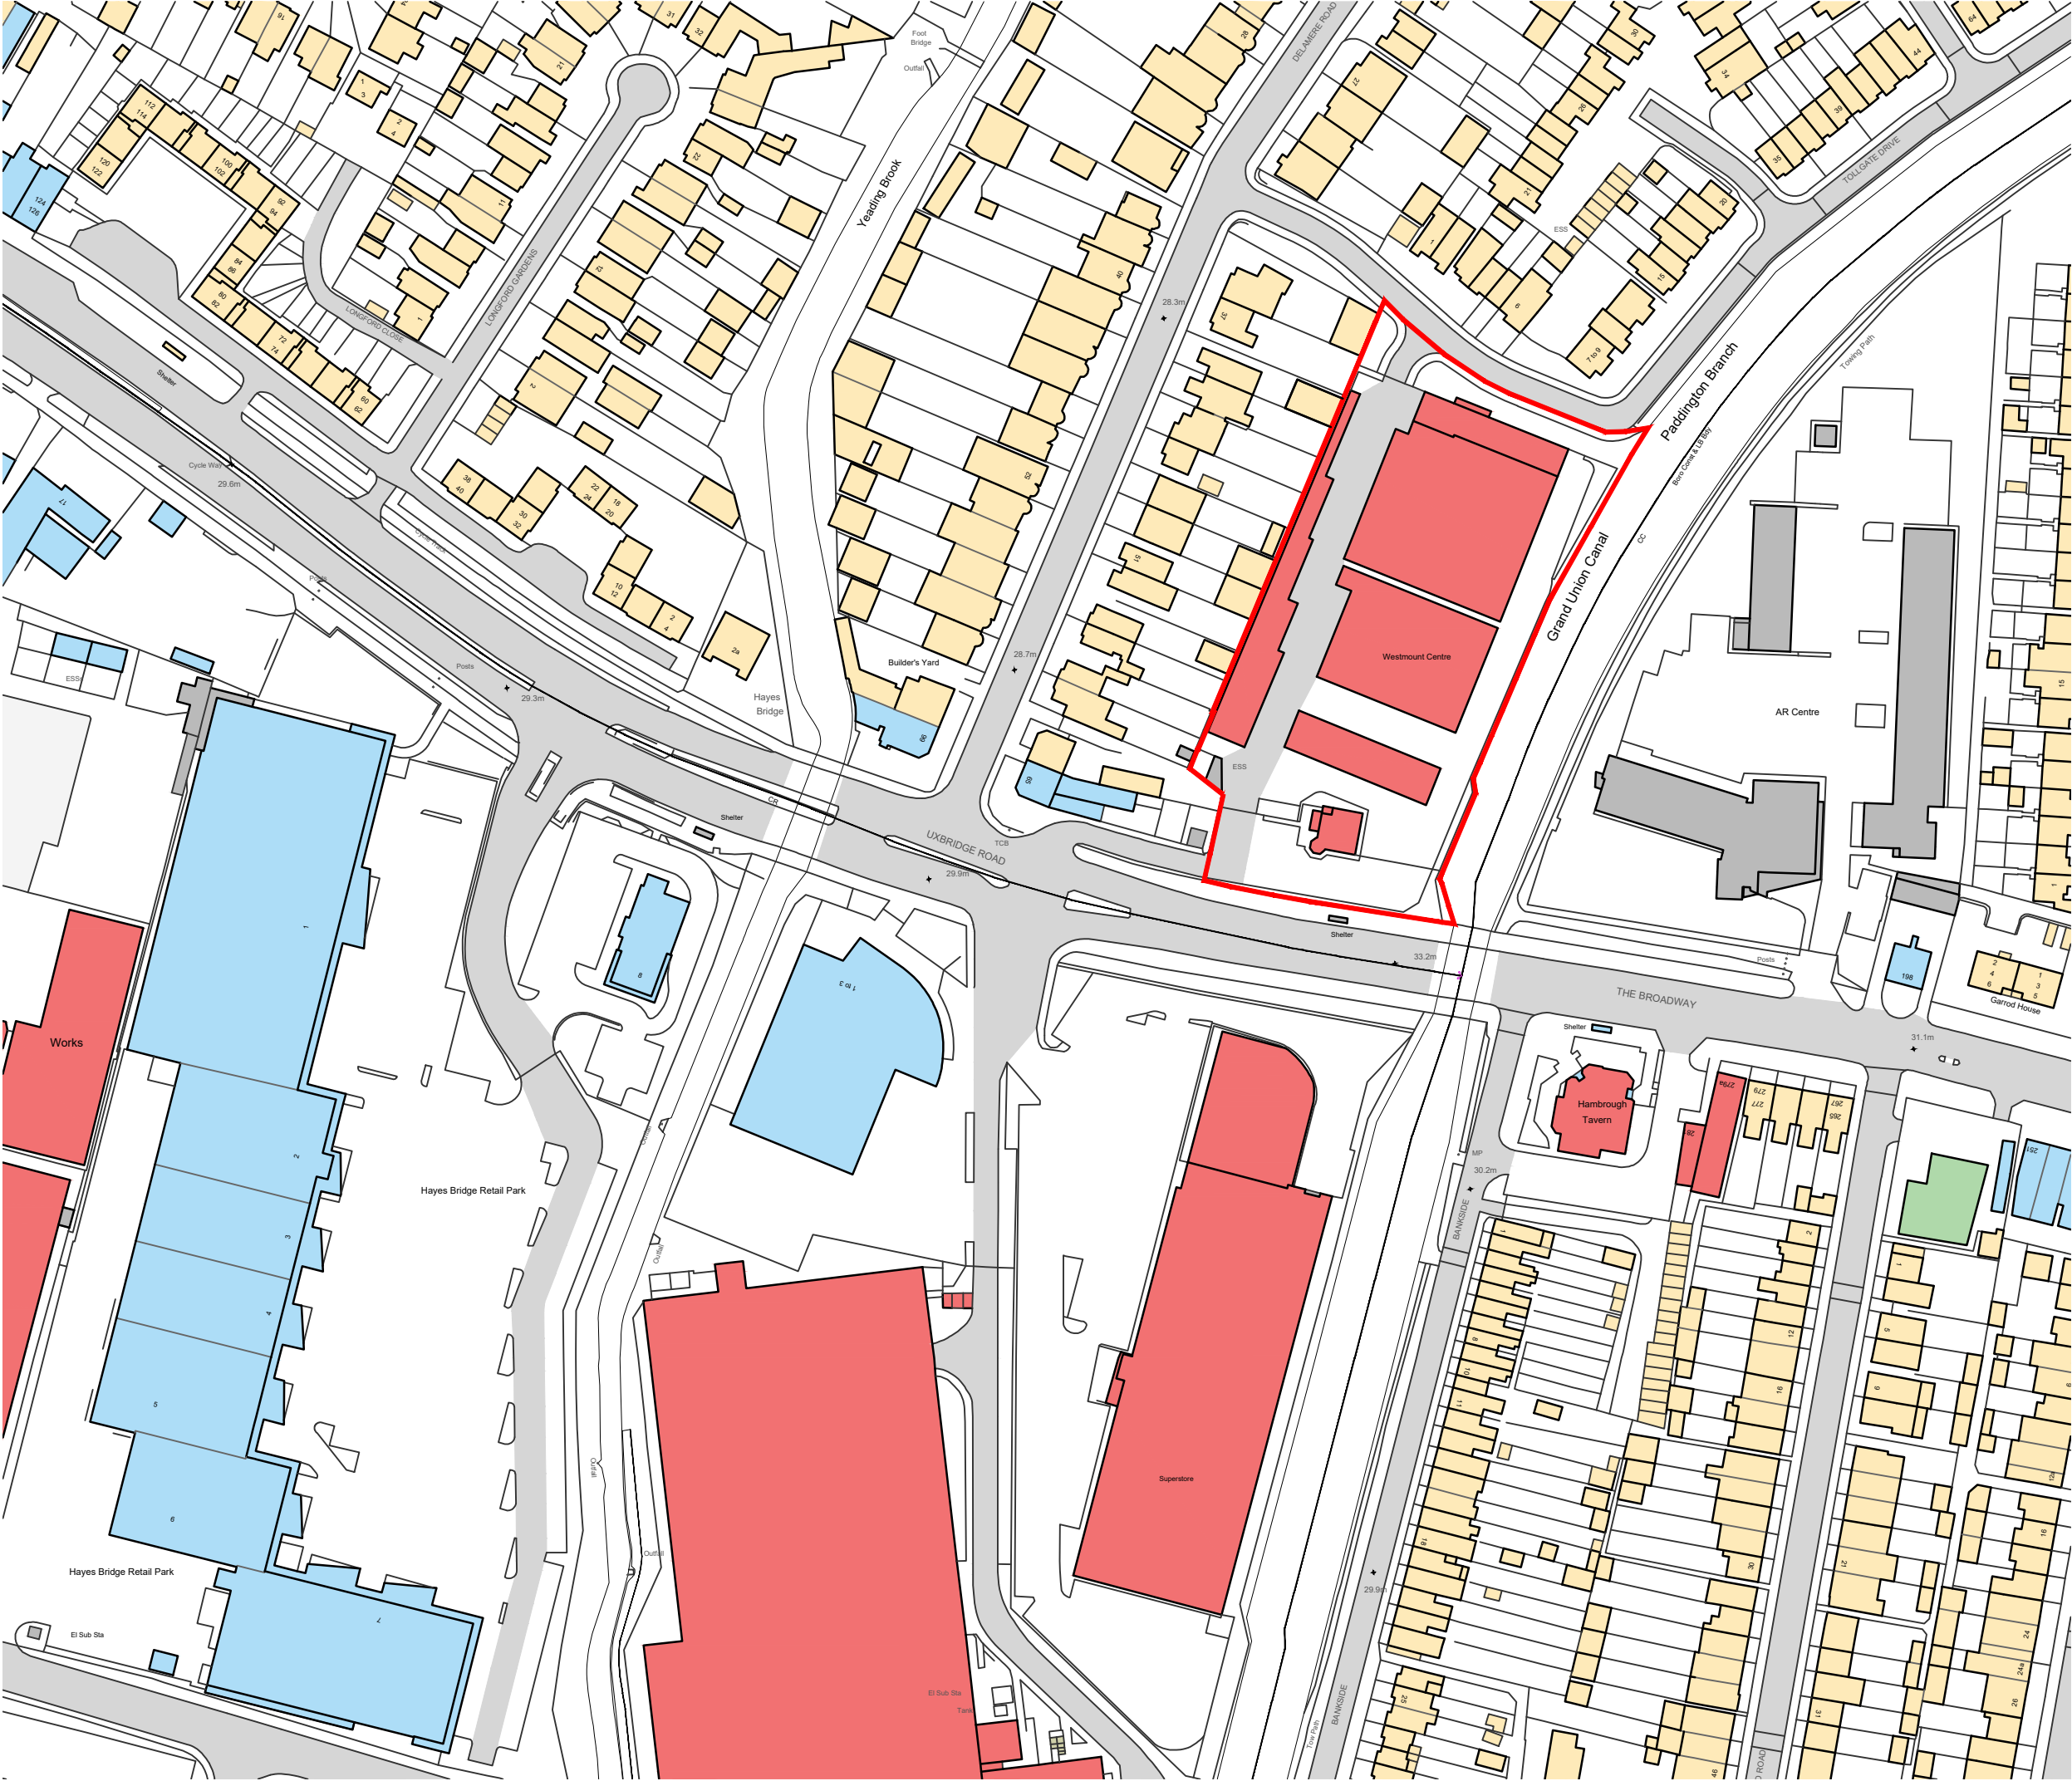


All levels and dimensions to be checked on site prior to construction / fabrication; report discrepancies immediately.

This drawing is copyright protected.

REVISION			
A	061022	Note Deleted	HP AF

- HEALTHCARE
- RESIDENTIAL
- COMMERCIAL
- INDUSTRIAL
- RELIGIOUS
- COMMUNITY

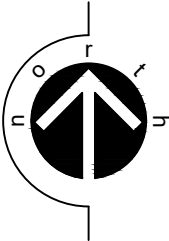

SCALE 1:1500

0

10

20

30

40

50m

Site Boundary

SCALE	DATE	DRAWN	CHECKED
1:1500	DEC'21	AF	DA

PROJECT

SHURGARD SELF STORAGE
UK04 - HAYES
LONDON UB4 0HD

DRAWING

Location Plan
Land Use

Threesixty
Architecture

10 MONTROSE STREET
GLASGOW
G1 1RE

0141 229 7575
www.360architecture.com

DRAWING No.

21065GA-10-002A