
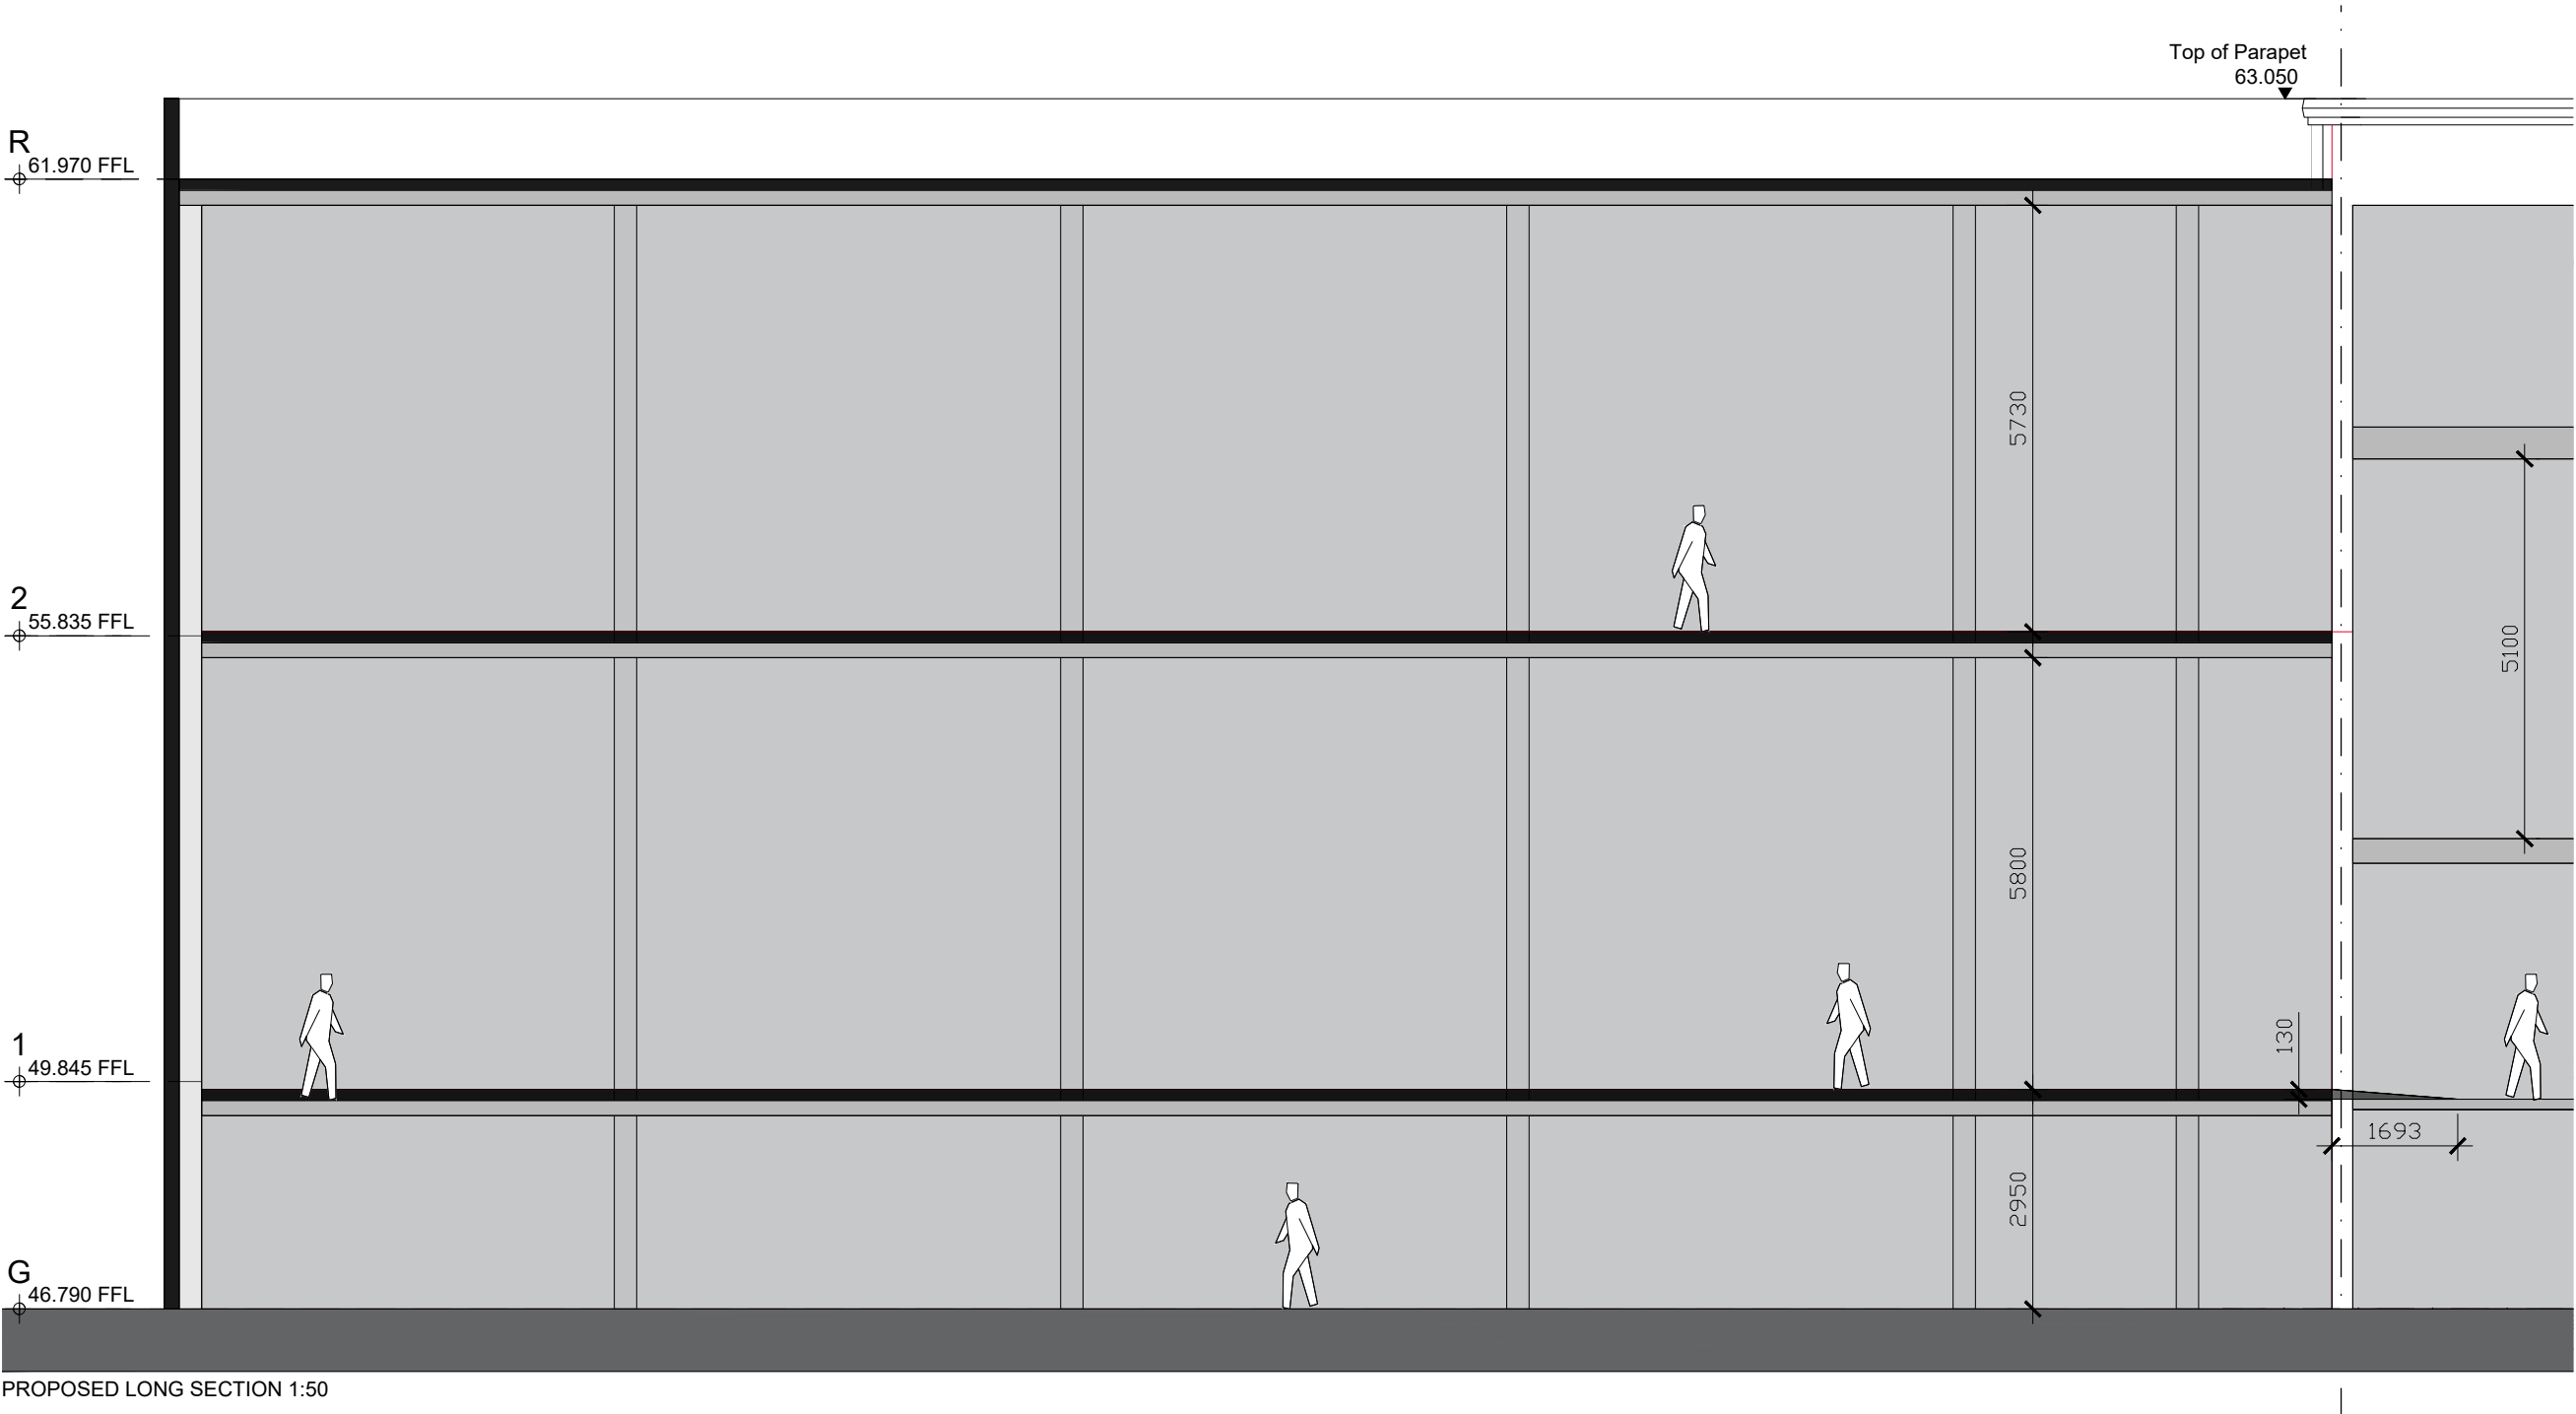


All levels and dimensions to be checked on site prior to construction / fabrication; report discrepancies immediately.

This drawing is copyright protected.

REVISION

|   |        |                 |    |
|---|--------|-----------------|----|
| A | 061022 | Note Deleted    | HP |
| B | 180123 | Parapet updated | AF |

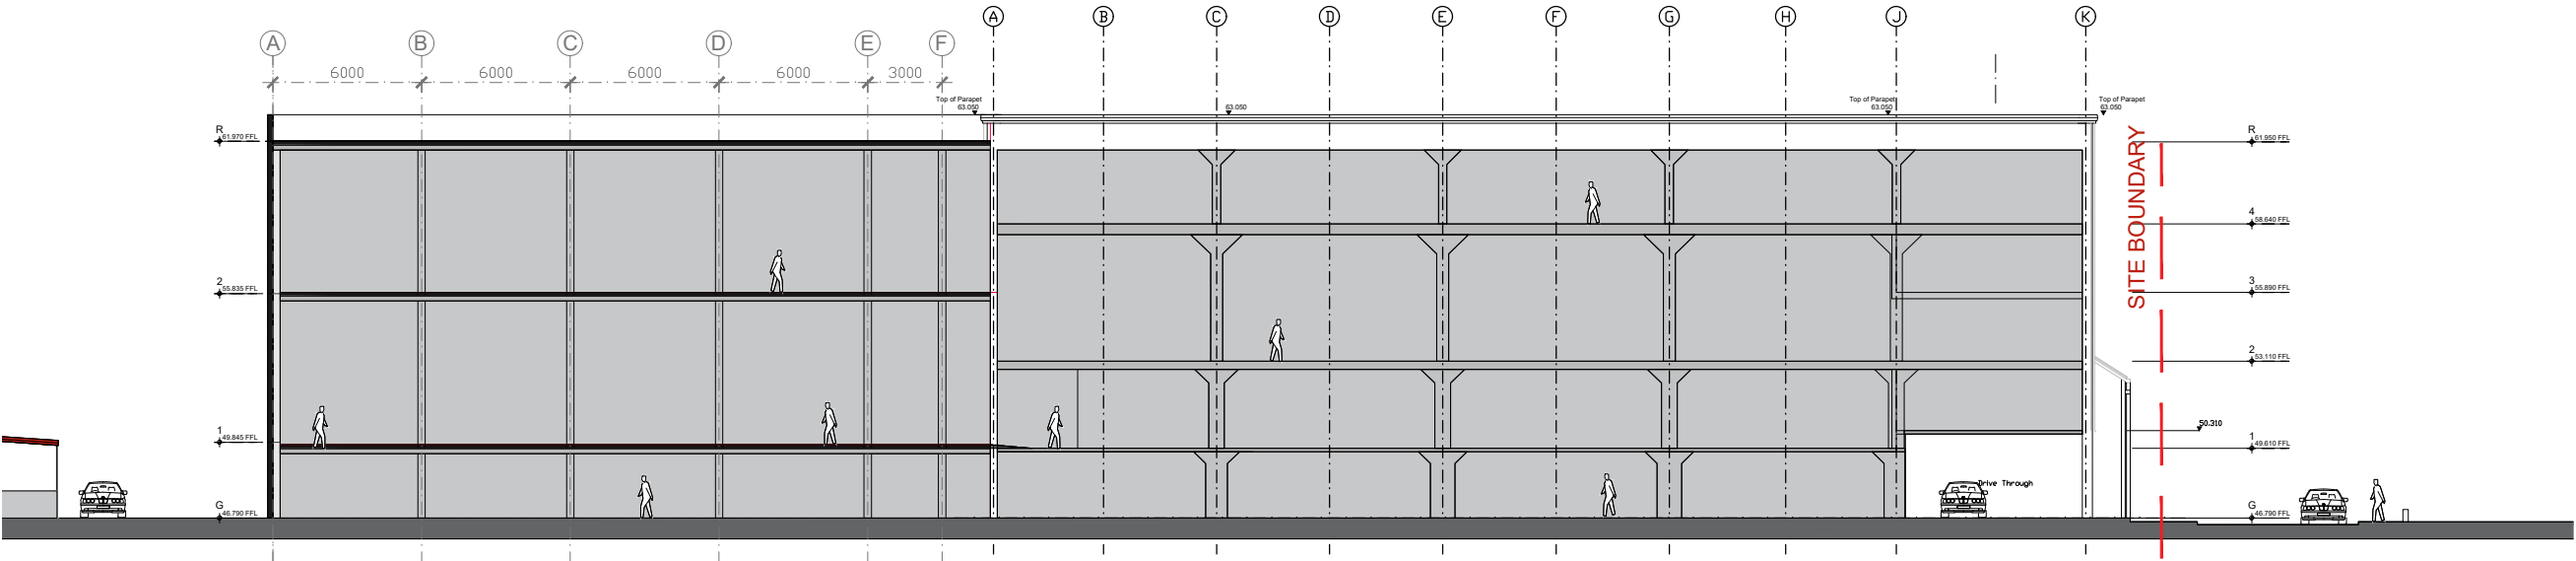

SCALE 1:50  
0 0.5 1 1.5 2 2.5m

SCALE 1:150  
0 1 2 3 4 5m

| SCALE | DATE   | DRAWN | CHECKED |
|-------|--------|-------|---------|
| 1:150 | JUN'22 | AF    |         |

PROJECT  
SHURGARD UK  
UK04 - HAYES  
LONDON UB4 0HD

DRAWING  
PROPOSED SECTION

Threesixty  
Architecture  
10 MONTROSE STREET  
GLASGOW  
G1 1RE  
0141 229 7575  
www.360architecture.com

DRAWING No.  
21065GA-D-004B