



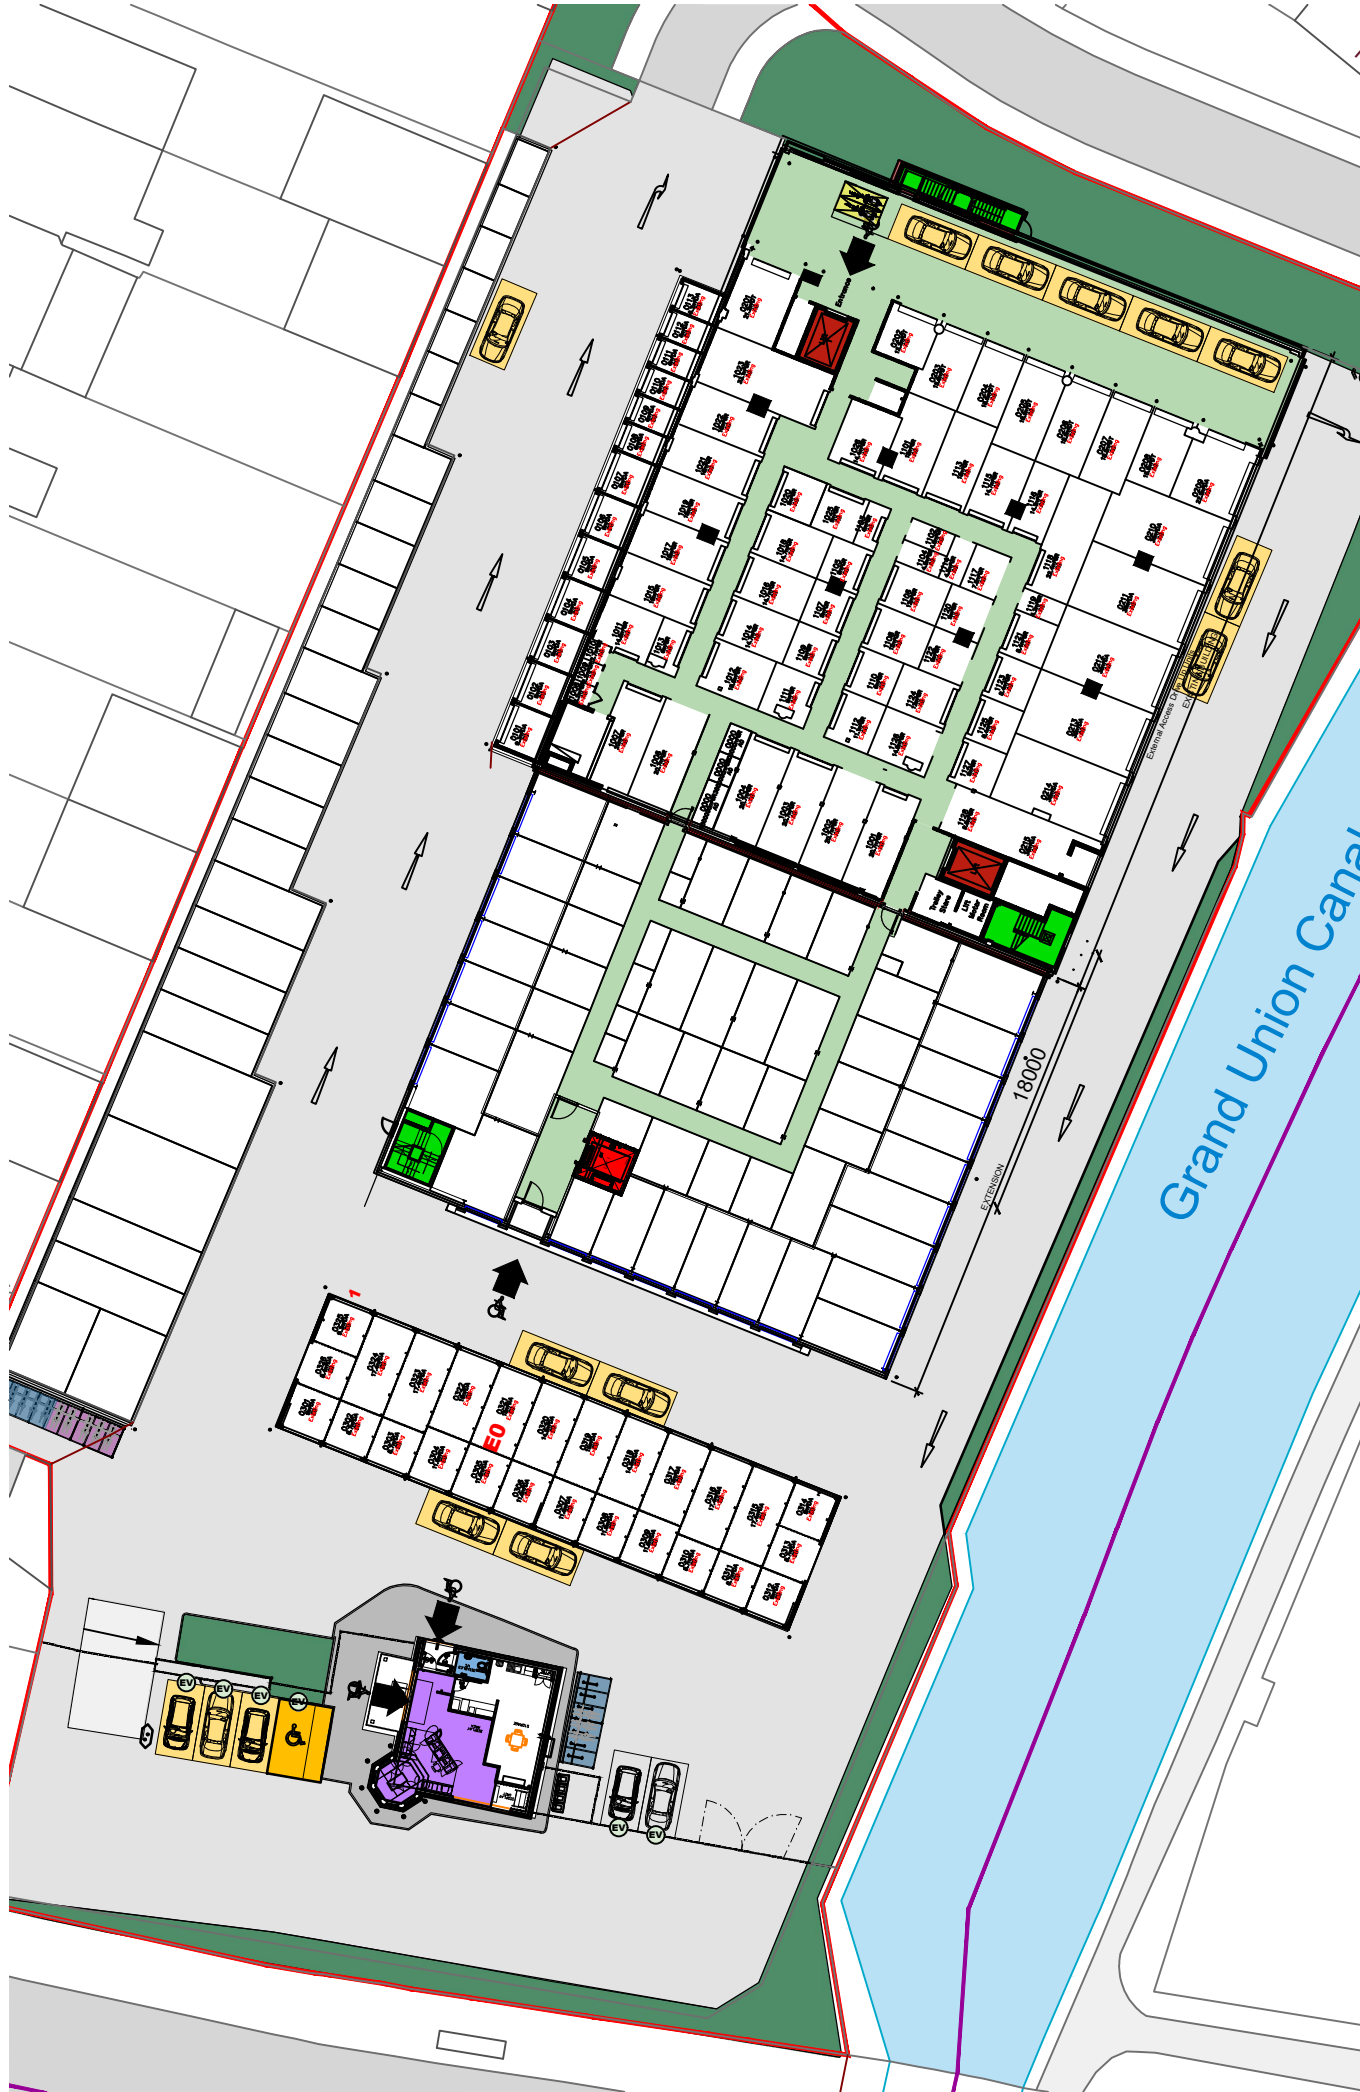


TE PLAN

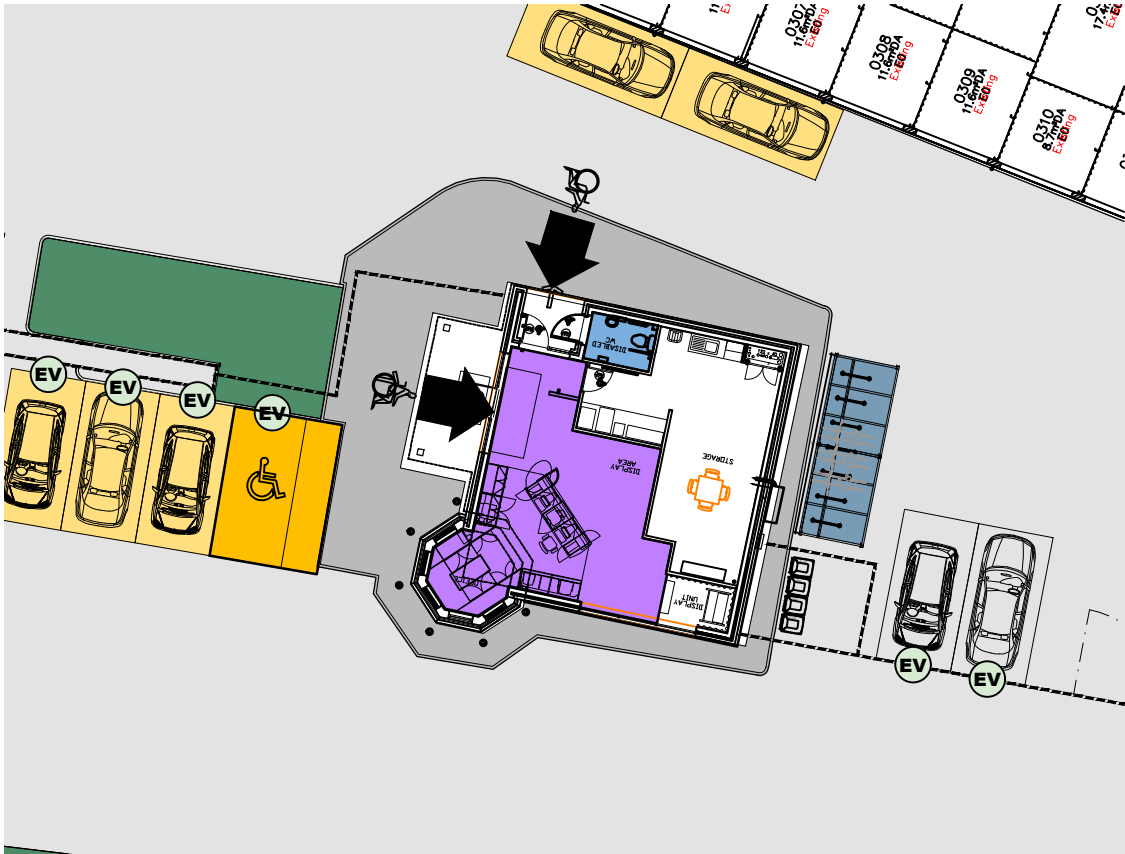

SHOP PLAN AS EXISTING

- KEY:
- SHURGARD CAR PARKING BAYS
 - SHURGARD ACCESSIBLE PARKING BAYS
 - 7.5T VEHICLE
 - 4.6T VEHICLE
 - CUSTOMER SHOP
 - 1500mm circulation corridors
 - Customer Lifts
 - E.EX. Stair Cores
 - Accessible WC
 - Public Footpath
 - Level Access Routes
 - Level Access Routes 1:21 Gradient

NOTES			ORIGINAL A	
All levels and dimensions to be checked on site prior to construction / fabrication; report discrepancies immediately.				
This drawing is copyright protected.				
REVISION				
A	061022	Note Deleted	HP	AF
B	200223	Parking updated	AF	

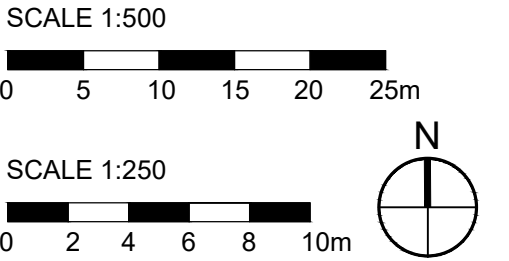

SCALE	DATE	DRAWN	CHECKED
1:250	280622	AF	DA

PROJECT

SHURGARD UK
UK04 - HAYES
LONDON UB4 0HD

DRAWING

ACCESS PLAN

Threesixty
Architecture

10 MONTROSE STREET
GLASGOW
G1 1RE

0141 229 757
www.360architecture.co

DRAWING No.

21065GA-D-007B