


PROPOSED SELF-STORAGE FACILITY - UK-04, HAYES- SOFT LANDSCAPE PLAN 1:200 SCALE

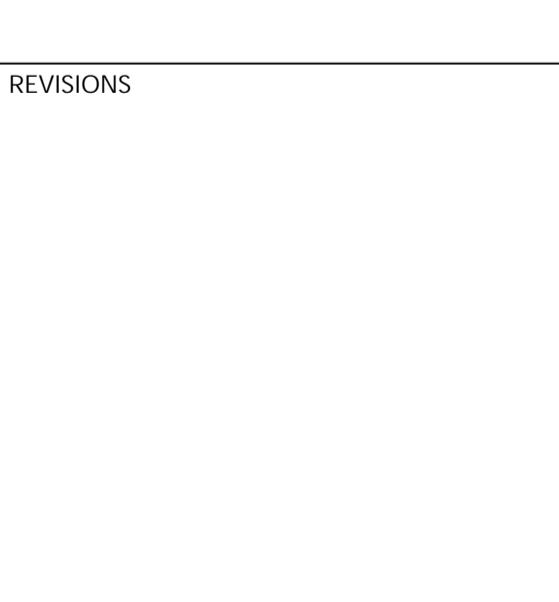

KEITH L WOOD  
LANDSCAPE DESIGN

Project Title: PROPOSED SELF-STORAGE FACILITY.  
By Old Bannister Cottage, Balmore,  
By Torrance, Glasgow, G64 4AH.  
Tel: 01360 620358 Mob: 07584 4586  
email: keith.l.wood@btopenworld.com  
www.keithwoodlandscape.com

CLIENT: SHURGARD UK		
DRAWING: LANDSCAPE PROPOSALS		
TITLE: PRELIMINARY		
Scale: 1:200 @ A0	Date: 27.06.22	
Drawn by: k wood	Approved	
Drawn No. SH 103.21 SL.01	Rev.	