



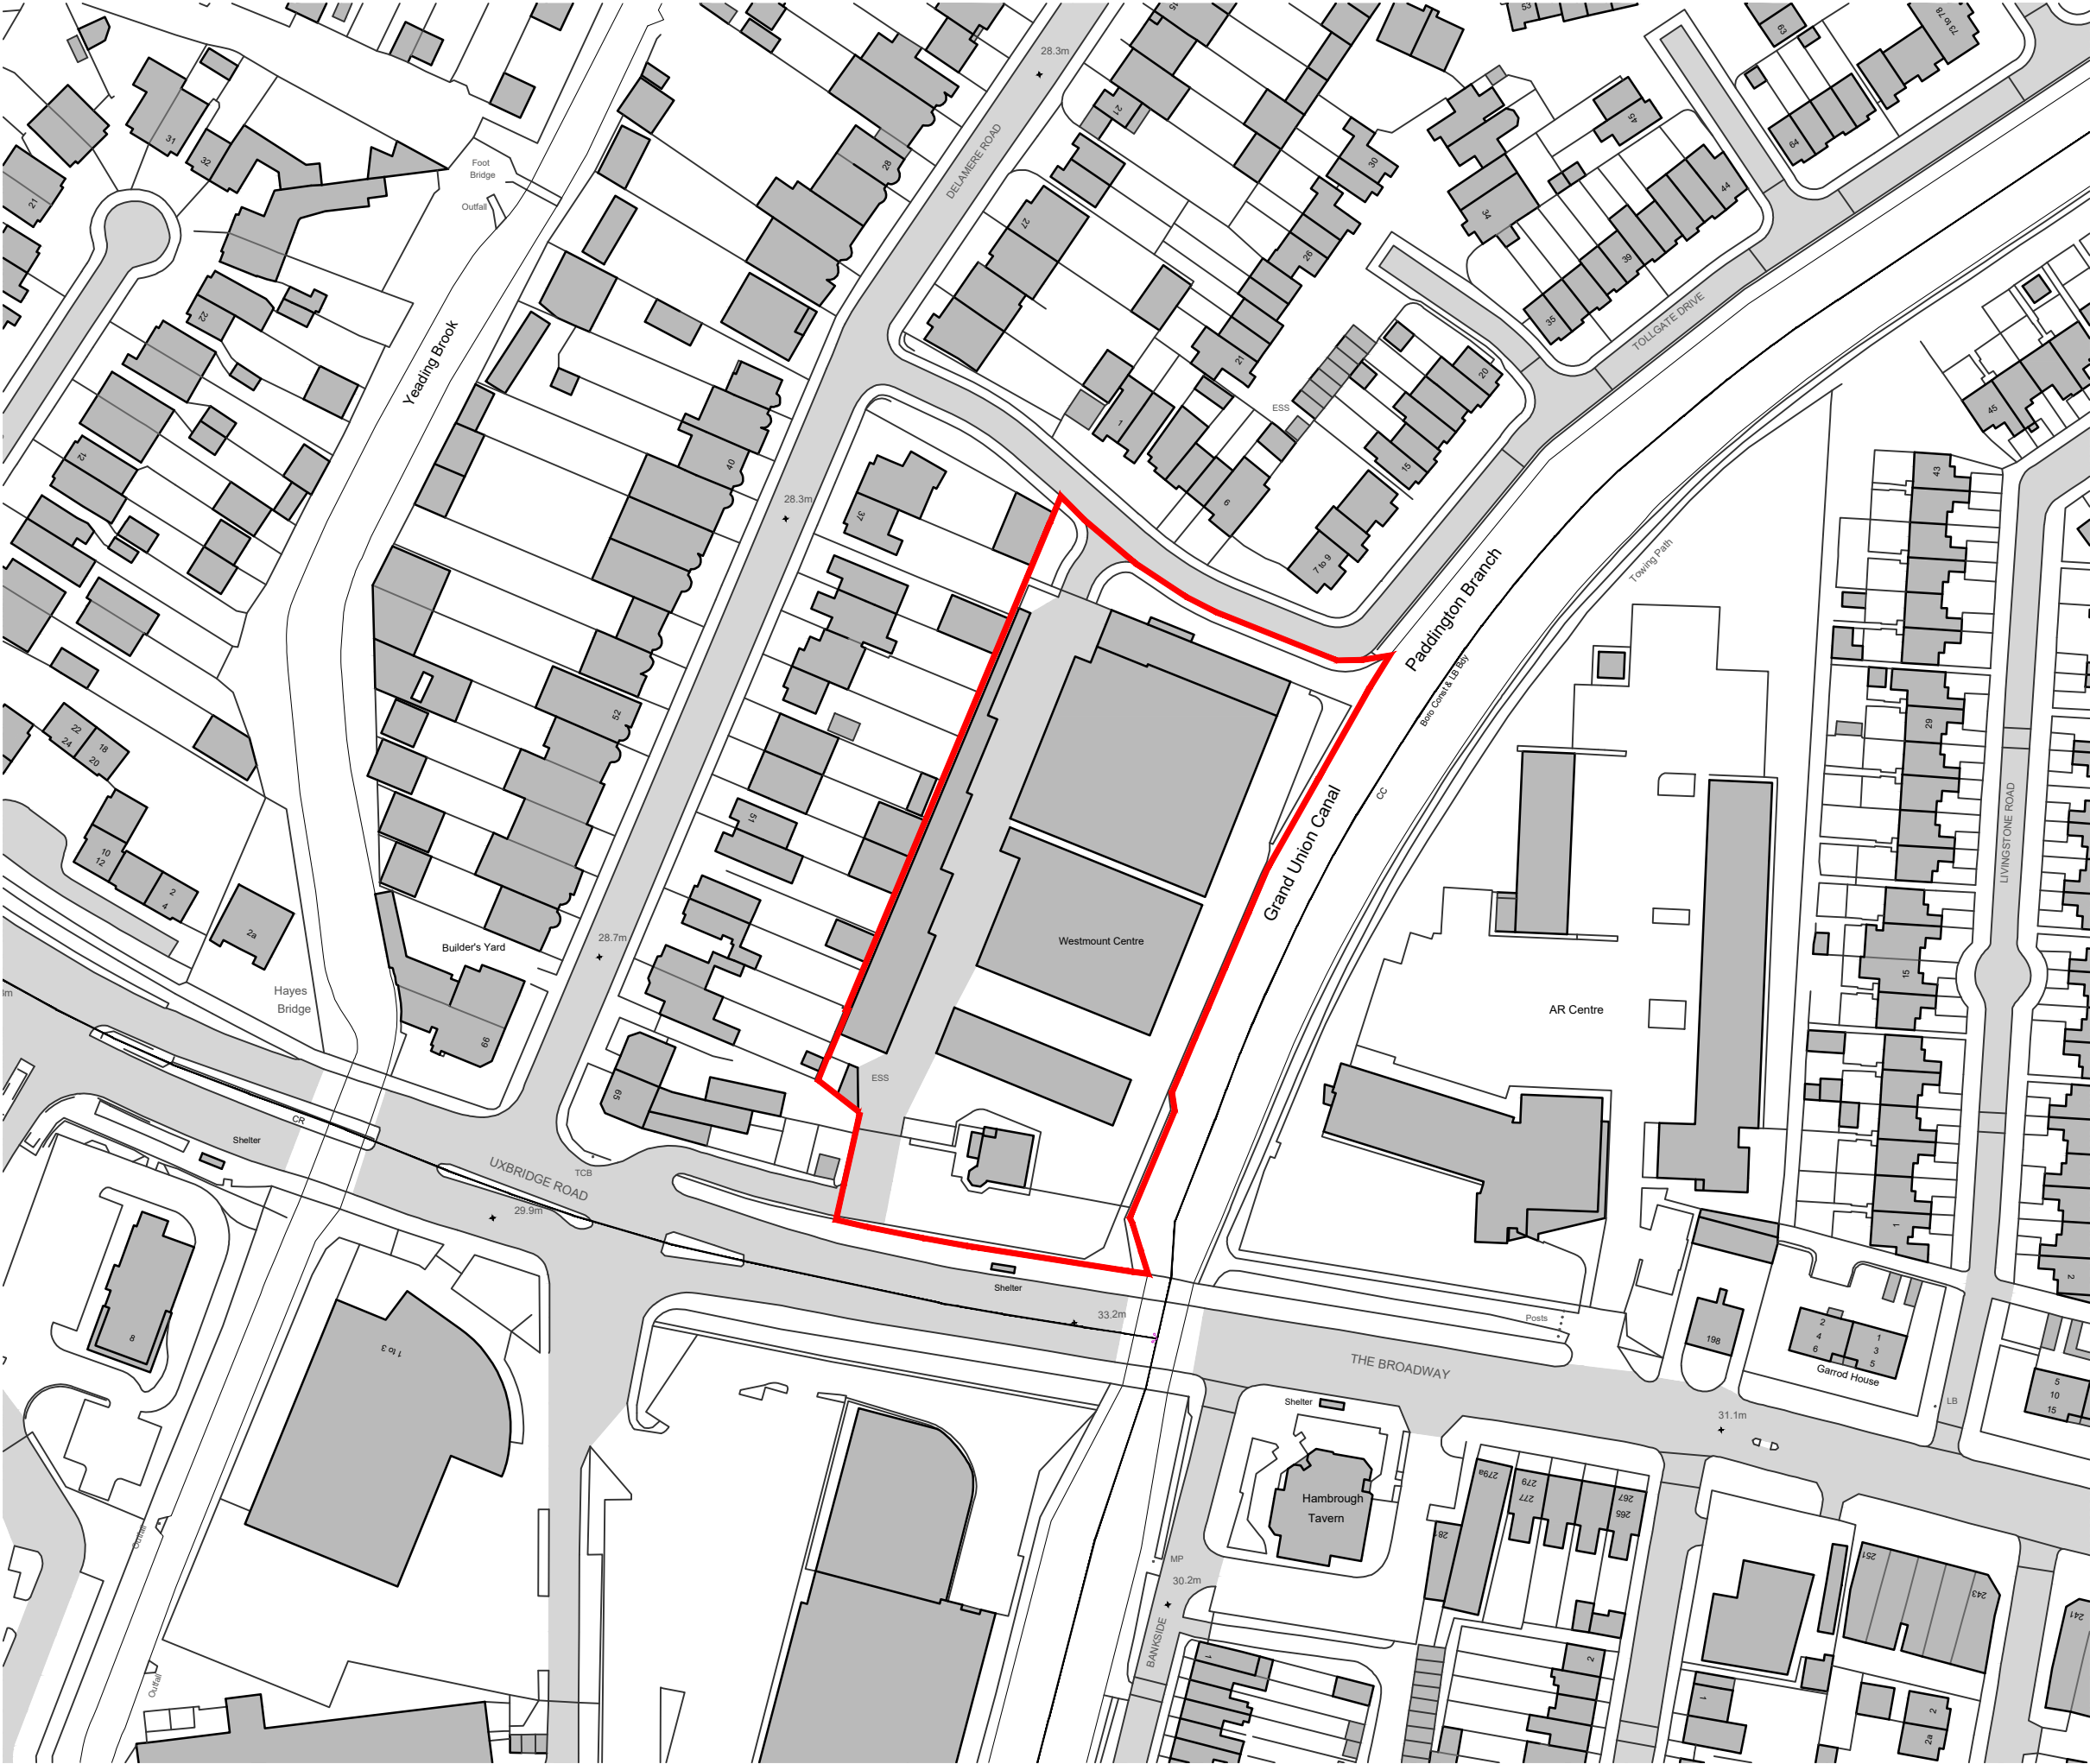

| NOTES   |        |              | ORIGINAL A3 |    |
|---|--------|--------------|-------------|----|
| All levels and dimensions to be checked on site prior to construction / fabrication; report discrepancies immediately. |        |              |             |    |
| This drawing is copyright protected.                                                                                   |        |              |             |    |
| REVISION   |        |              |             |    |
| A   | 061022 | Note Deleted | HP          | AF |

Site Boundary

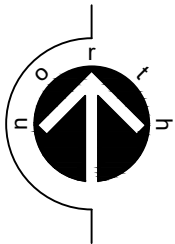

SCALE 1:1250 @ A3

0 10 20 30 40 50m

| SCALE   | DATE   | DRAWN | CHECKED |
|---|--------|-------|---------|
| 1:1250   | DEC'21 | AF    | DA      |
| PROJECT   |        |       |         |
| SHURGARD SELF STORAGE<br>UK04 - HAYES<br>LONDON UB4 0HD   |        |       |         |
| DRAWING   |        |       |         |
| Location Plan<br>As Existing   |        |       |         |
| <div><div></div>Threesixty<br/>Architecture</div> <div>10 MONTROSE STREET<br/>GLASGOW<br/>G1 1RE</div> <div>0141 229 7575<br/>www.360architecture.com</div> |        |       |         |
| DRAWING No.   |        |       |         |
| 21065GA-10-001A   |        |       |         |