


All levels and dimensions to be checked on site prior to construction / fabrication; report discrepancies immediately.

This drawing is copyright protected.

REVISION				
A	15.04.23	Prop. Boundary treatment shown.	HM	GP
B	16.12.24	Finish to Plinth updated	GP	AF

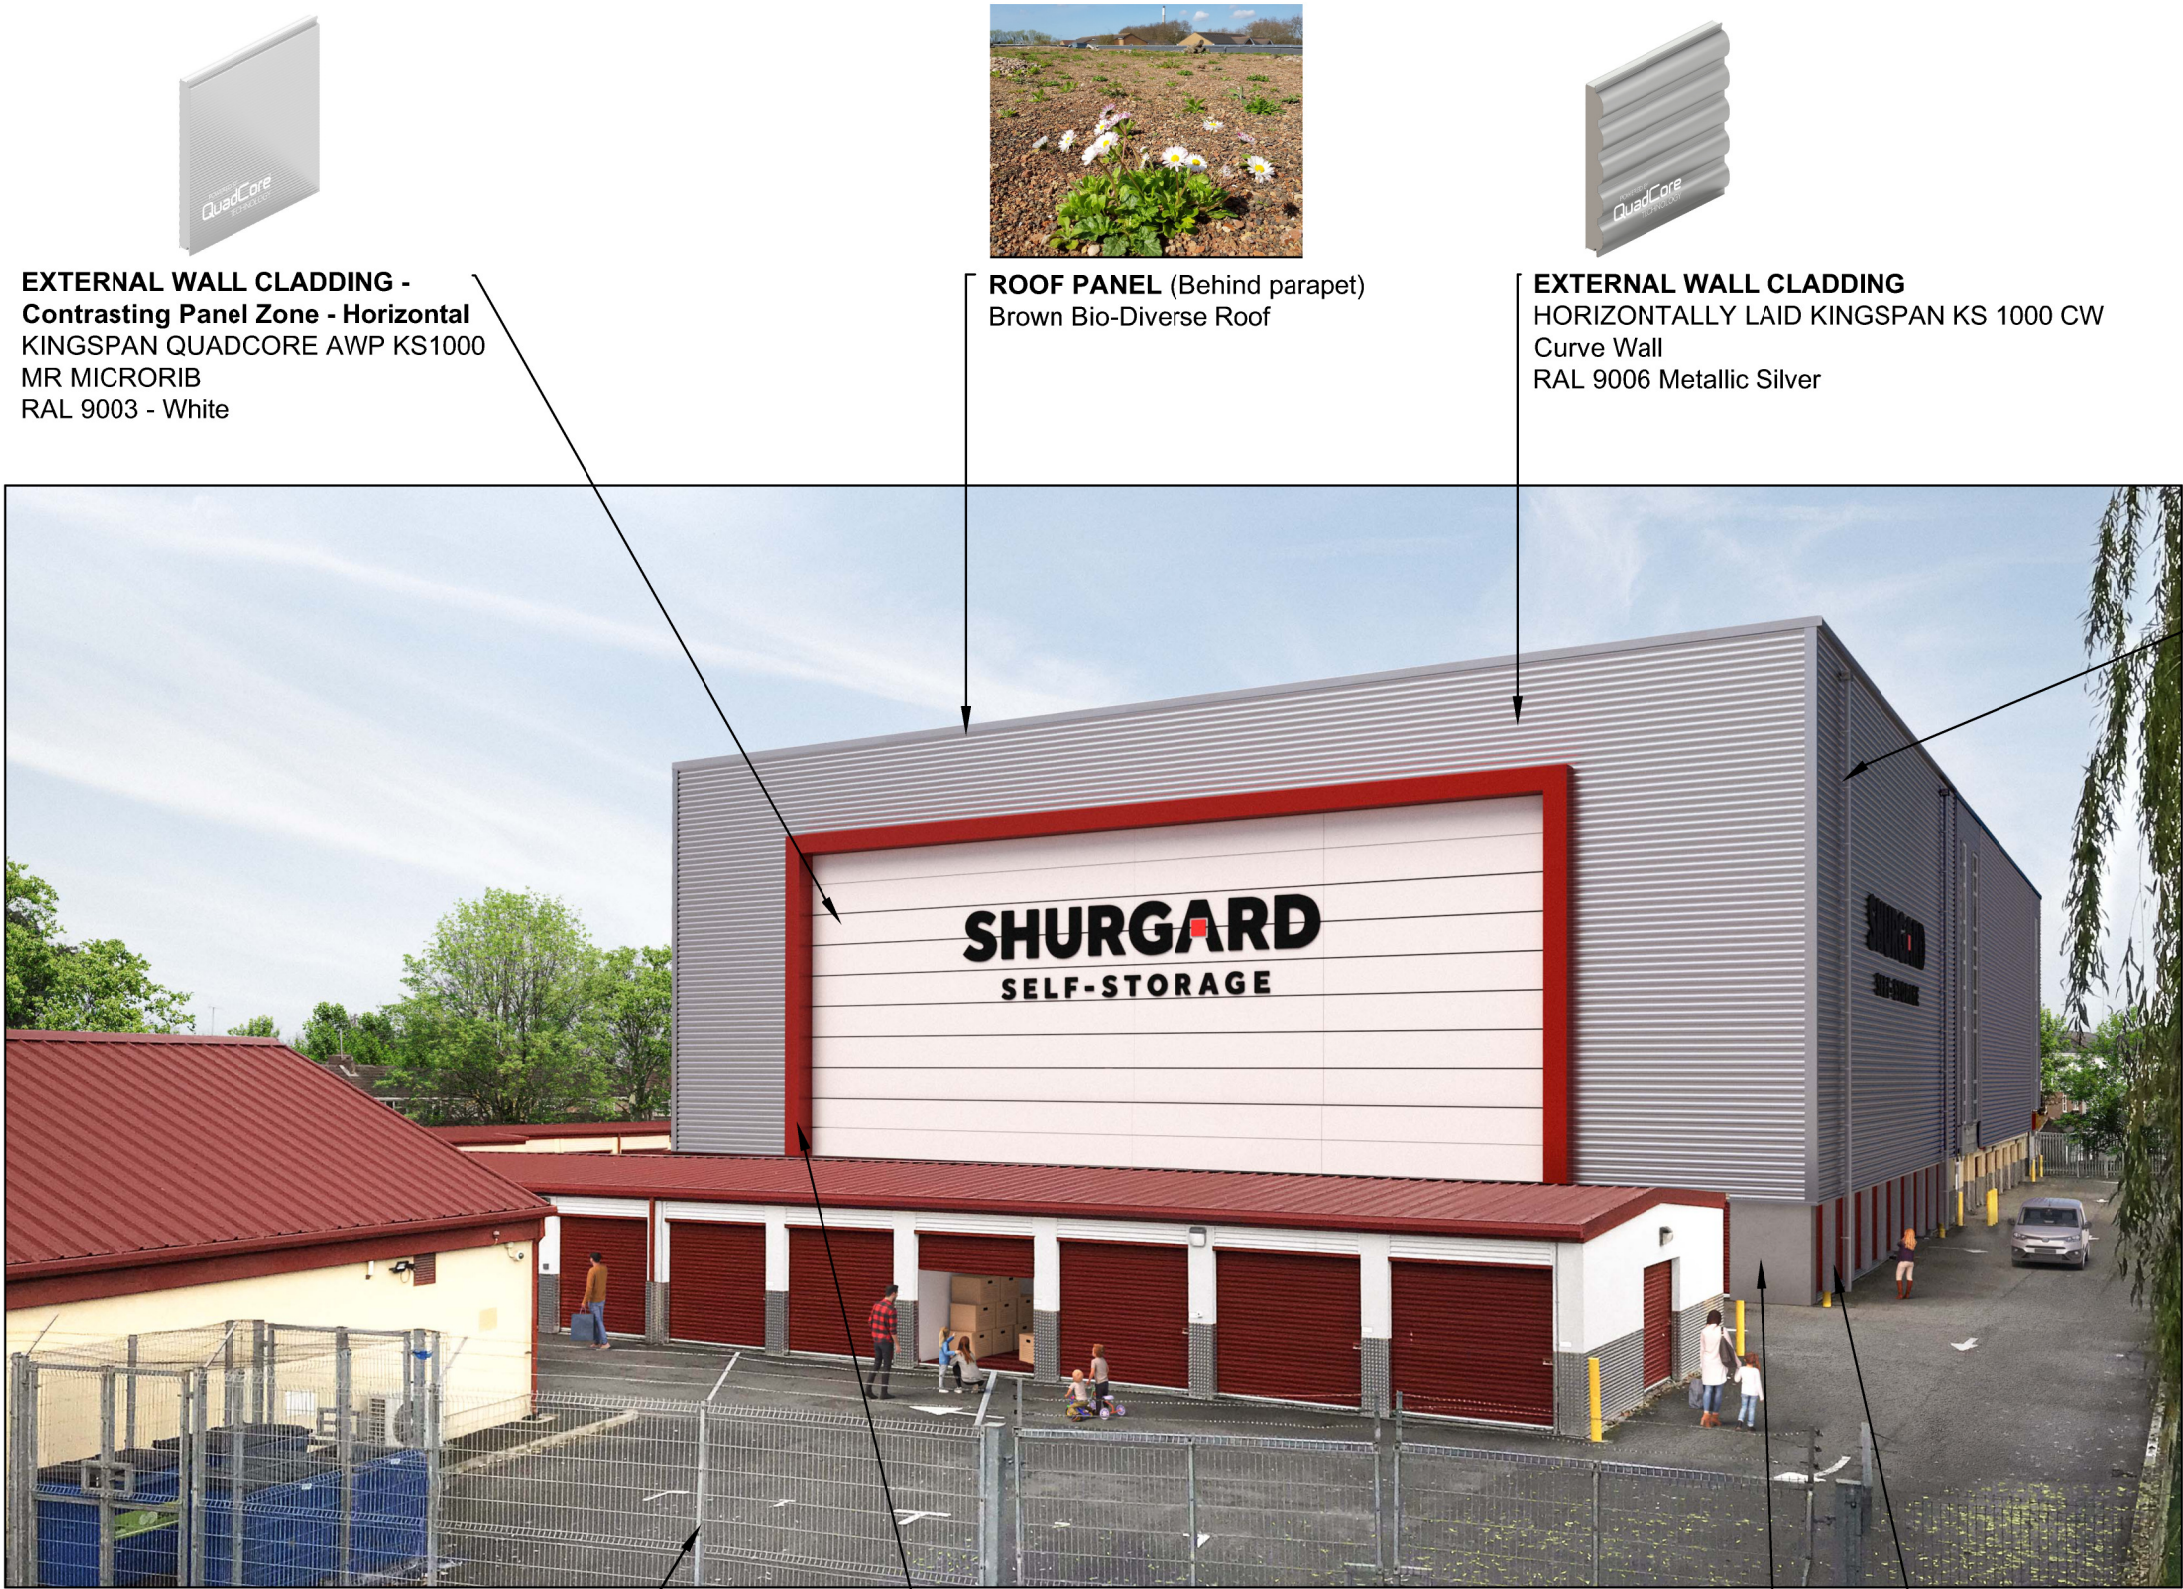

RAINWATER GOODS :
PPC ALUMINIUM HOPPER BOX AND
RAIN WATER PIPES
COLOUR: RAL 9006 - Metallic Silver

NOTE:
Signage to be part of a separated
application for advertisement consent.

PLANNING

SCALE	DATE	DRAWN	CHECKED
N/A	Mar'24	HP	GP

PROJECT
Shurgard Europe Ltd
Uxbridge Rd. Hayes
UB4 0HD - London

DRAWING
External Material
As Proposed Fabric Specification

Threesixty
Architecture
10 MONTROSE STREET
GLASGOW
G1 1RE
0141 229 7575
www.360architecture.com

DRAWING No.
21065GA_21_500B

Fence and gate to eastern side of the shop (vehicular exit) to be replaced with new to match existing provision gate and fence to main entrance .As shown below. New elements to be in line with Secured by Design requirements



FEATURE ARCH
PPC ALUMINIUM FLASHING
TRAFFIC RED RAL 3020



PLINTH
140mm CONCRETE BLOCKWORK
Finished with onè coat render
system. Finish - Light Grey Finish



Direct Access Units
Traffic Red RAL 3020
Metal Roller Shutters

