

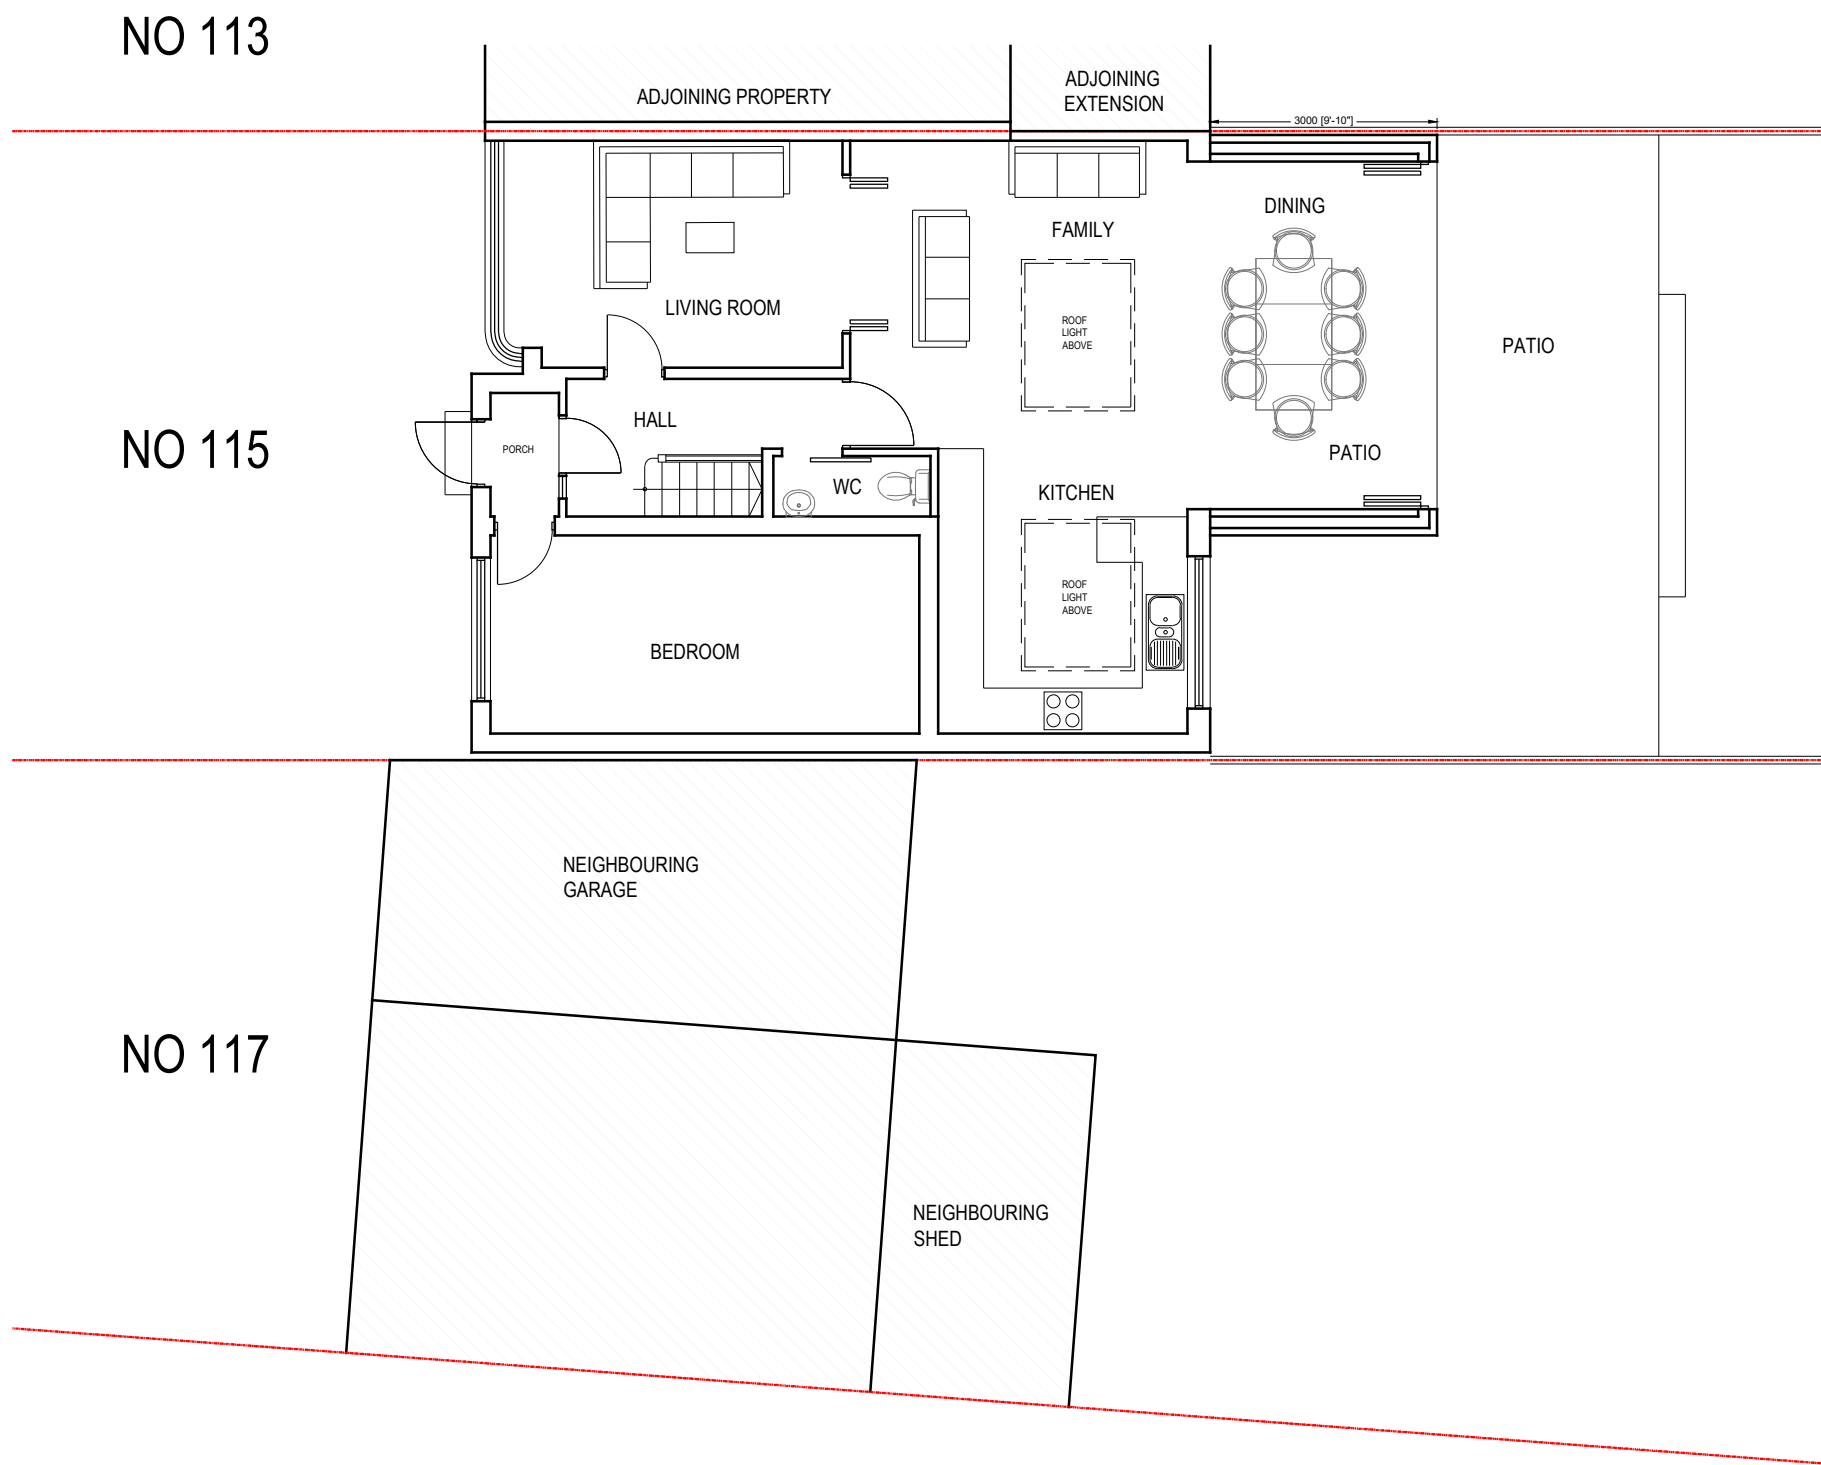


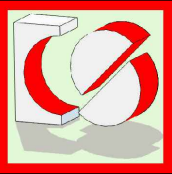

PROPOSED BLOCK PLAN

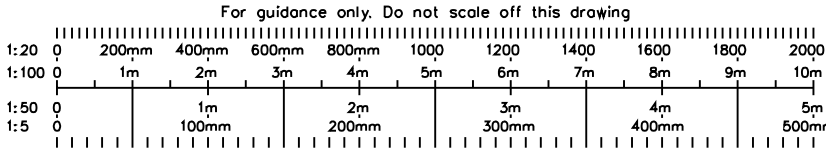

CRAFTED SPACES
ARCHITECTURE + URBANISUM
DESIGNING WITH SOCIAL ECONOMICAL & ENVIRONMENTAL SUSTAINABILITY
(M) 07973988297

Applicant:
MR SUNIL MATTA

Job Title:
115 EXMOUTH ROAD, RUISLIP, HA4 0UH

Drawing Title:
PROPOSED BLOCK PLAN

Scale: 1:100	Drawing No.	Print Size	Revision
Date: 21/06/2024	PA-2450-09	A3	

Drawing Status
FOR PLANNING APPROVAL