



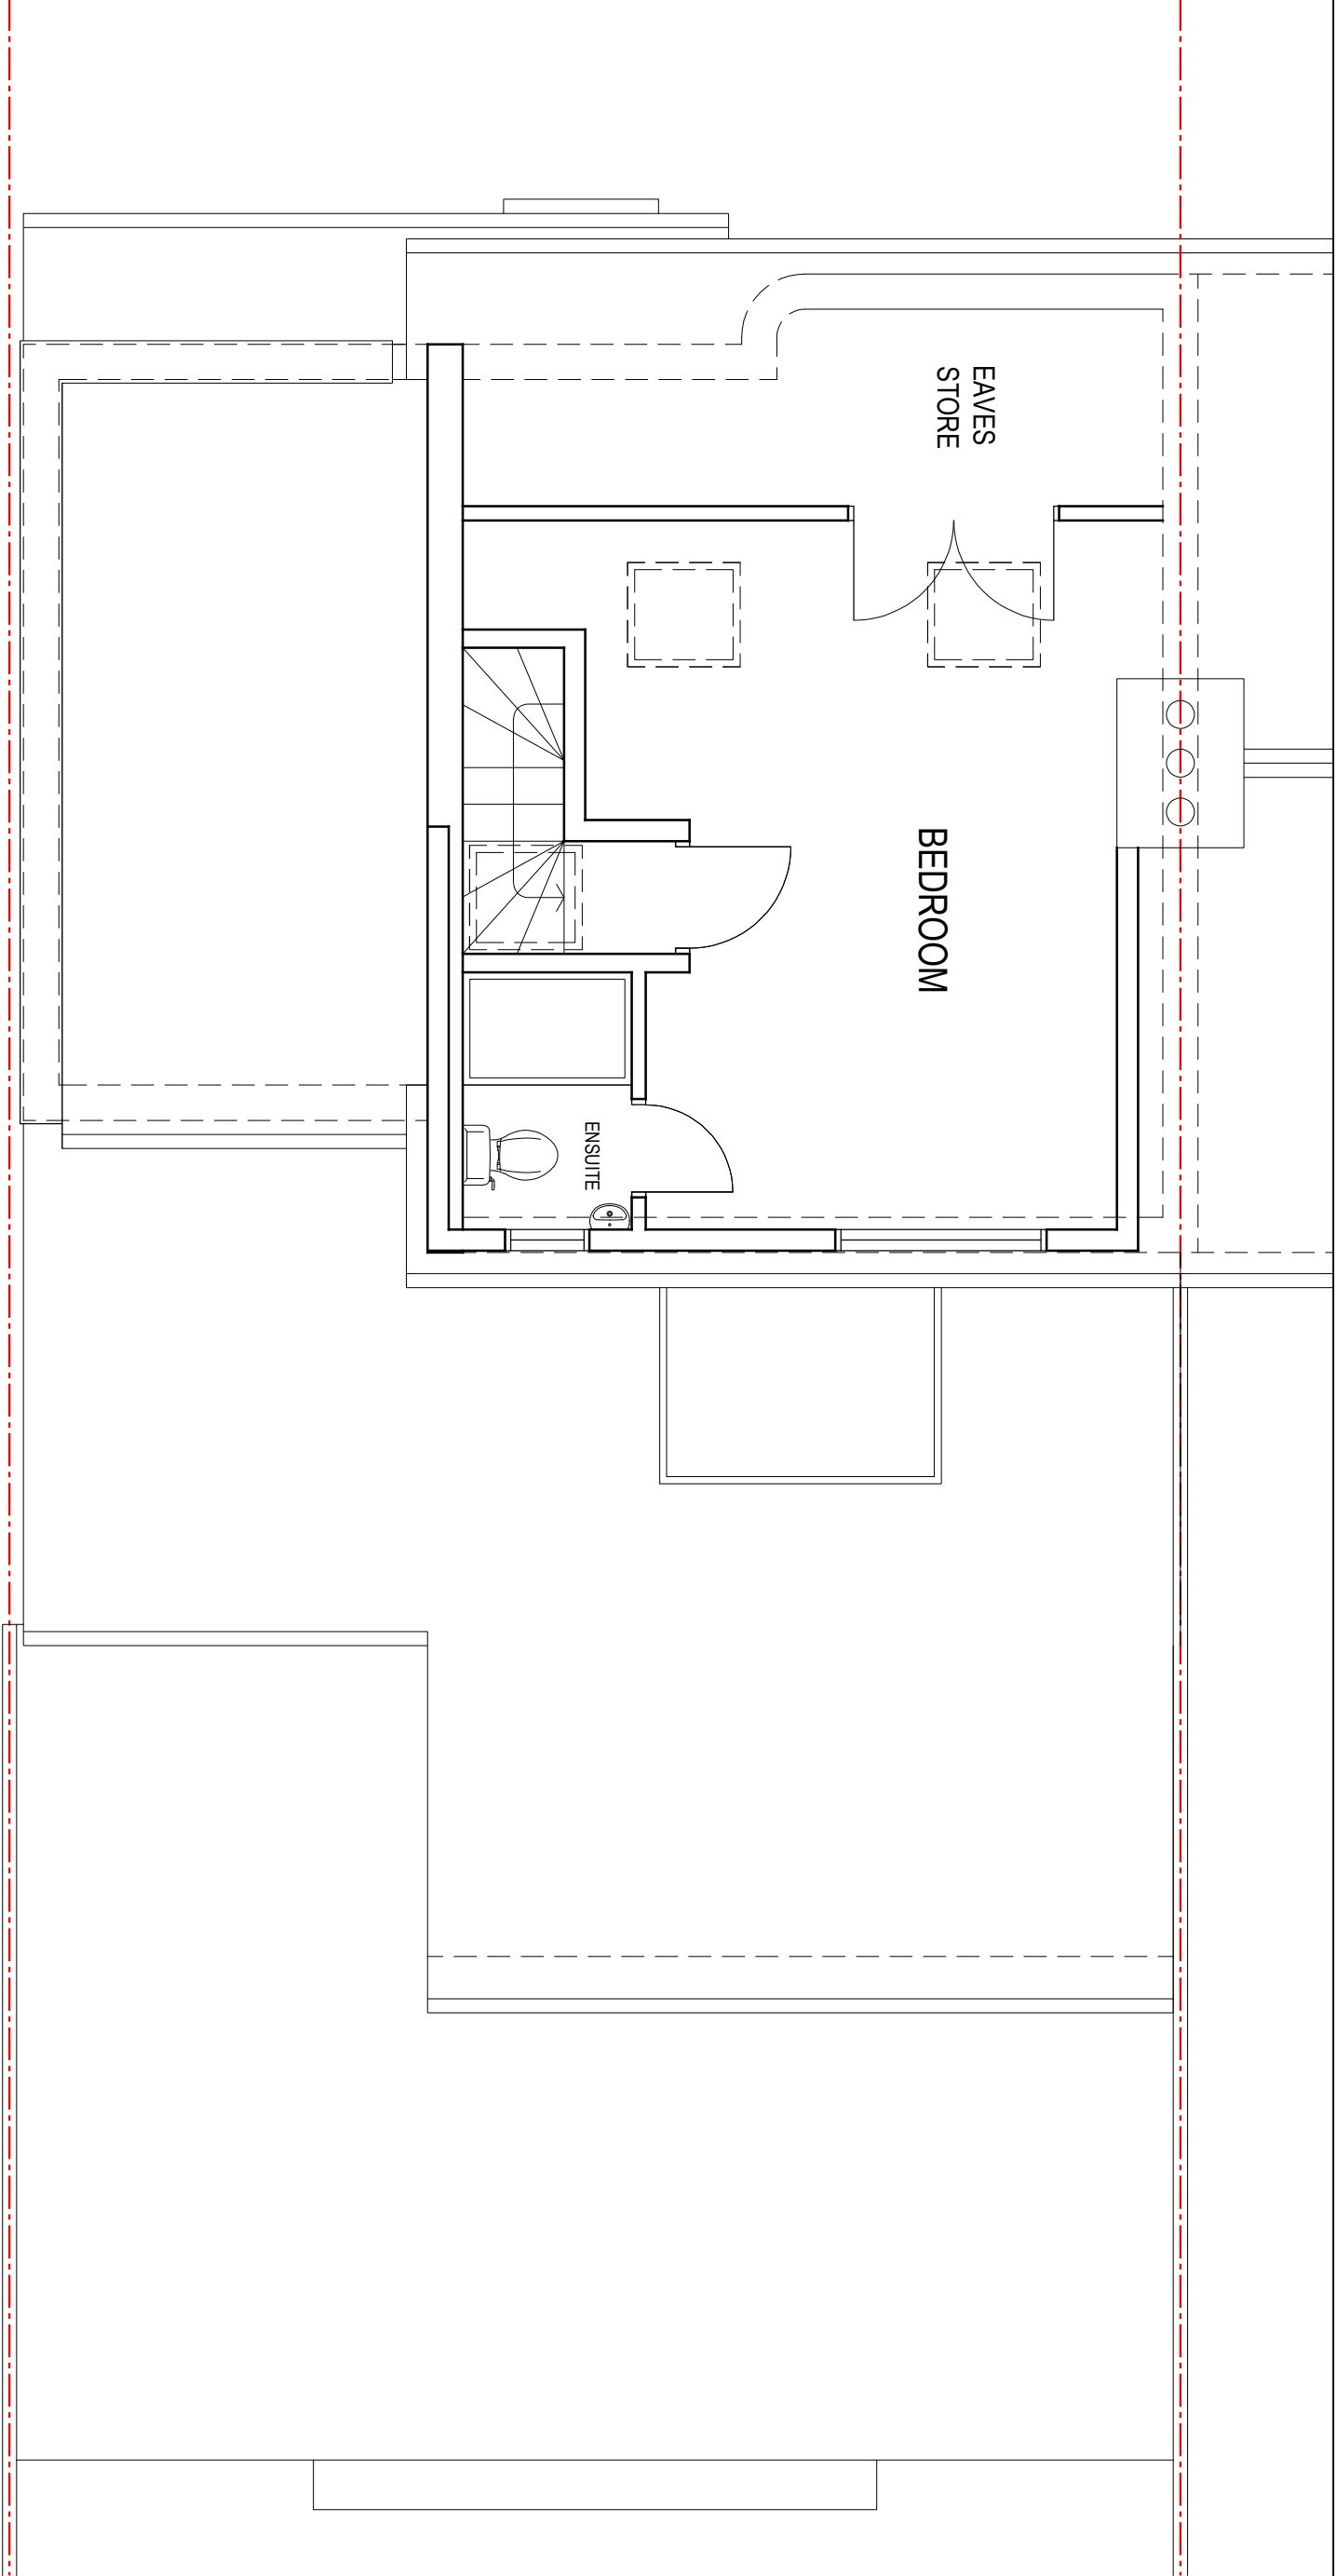

EXISTING LOFT PLAN

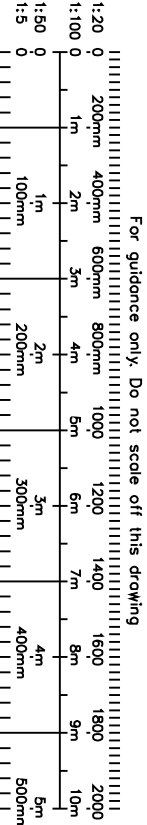



CRAFTED SPACES
ARCHITECTURE + URBANISUM
DESIGNING WITH SOCIAL, ECONOMIC, & ENVIRONMENTAL SUSTAINABILITY
(00) 07973988297

Applicant:
MR SUNIL MATT A

Job Title:
115 EXMOUTH ROAD, RUISLIP, HA4 0UH

Drawing Title:
EXISTING LOFT PLAN

Scale: 1:50	Drawing No.	Print Size	Revision
Date: 24/04/2024	PA3-2450-03	A3	

Drawing Status
FOR PLANNING APPROVAL