


## PROPOSED LOFT PLAN

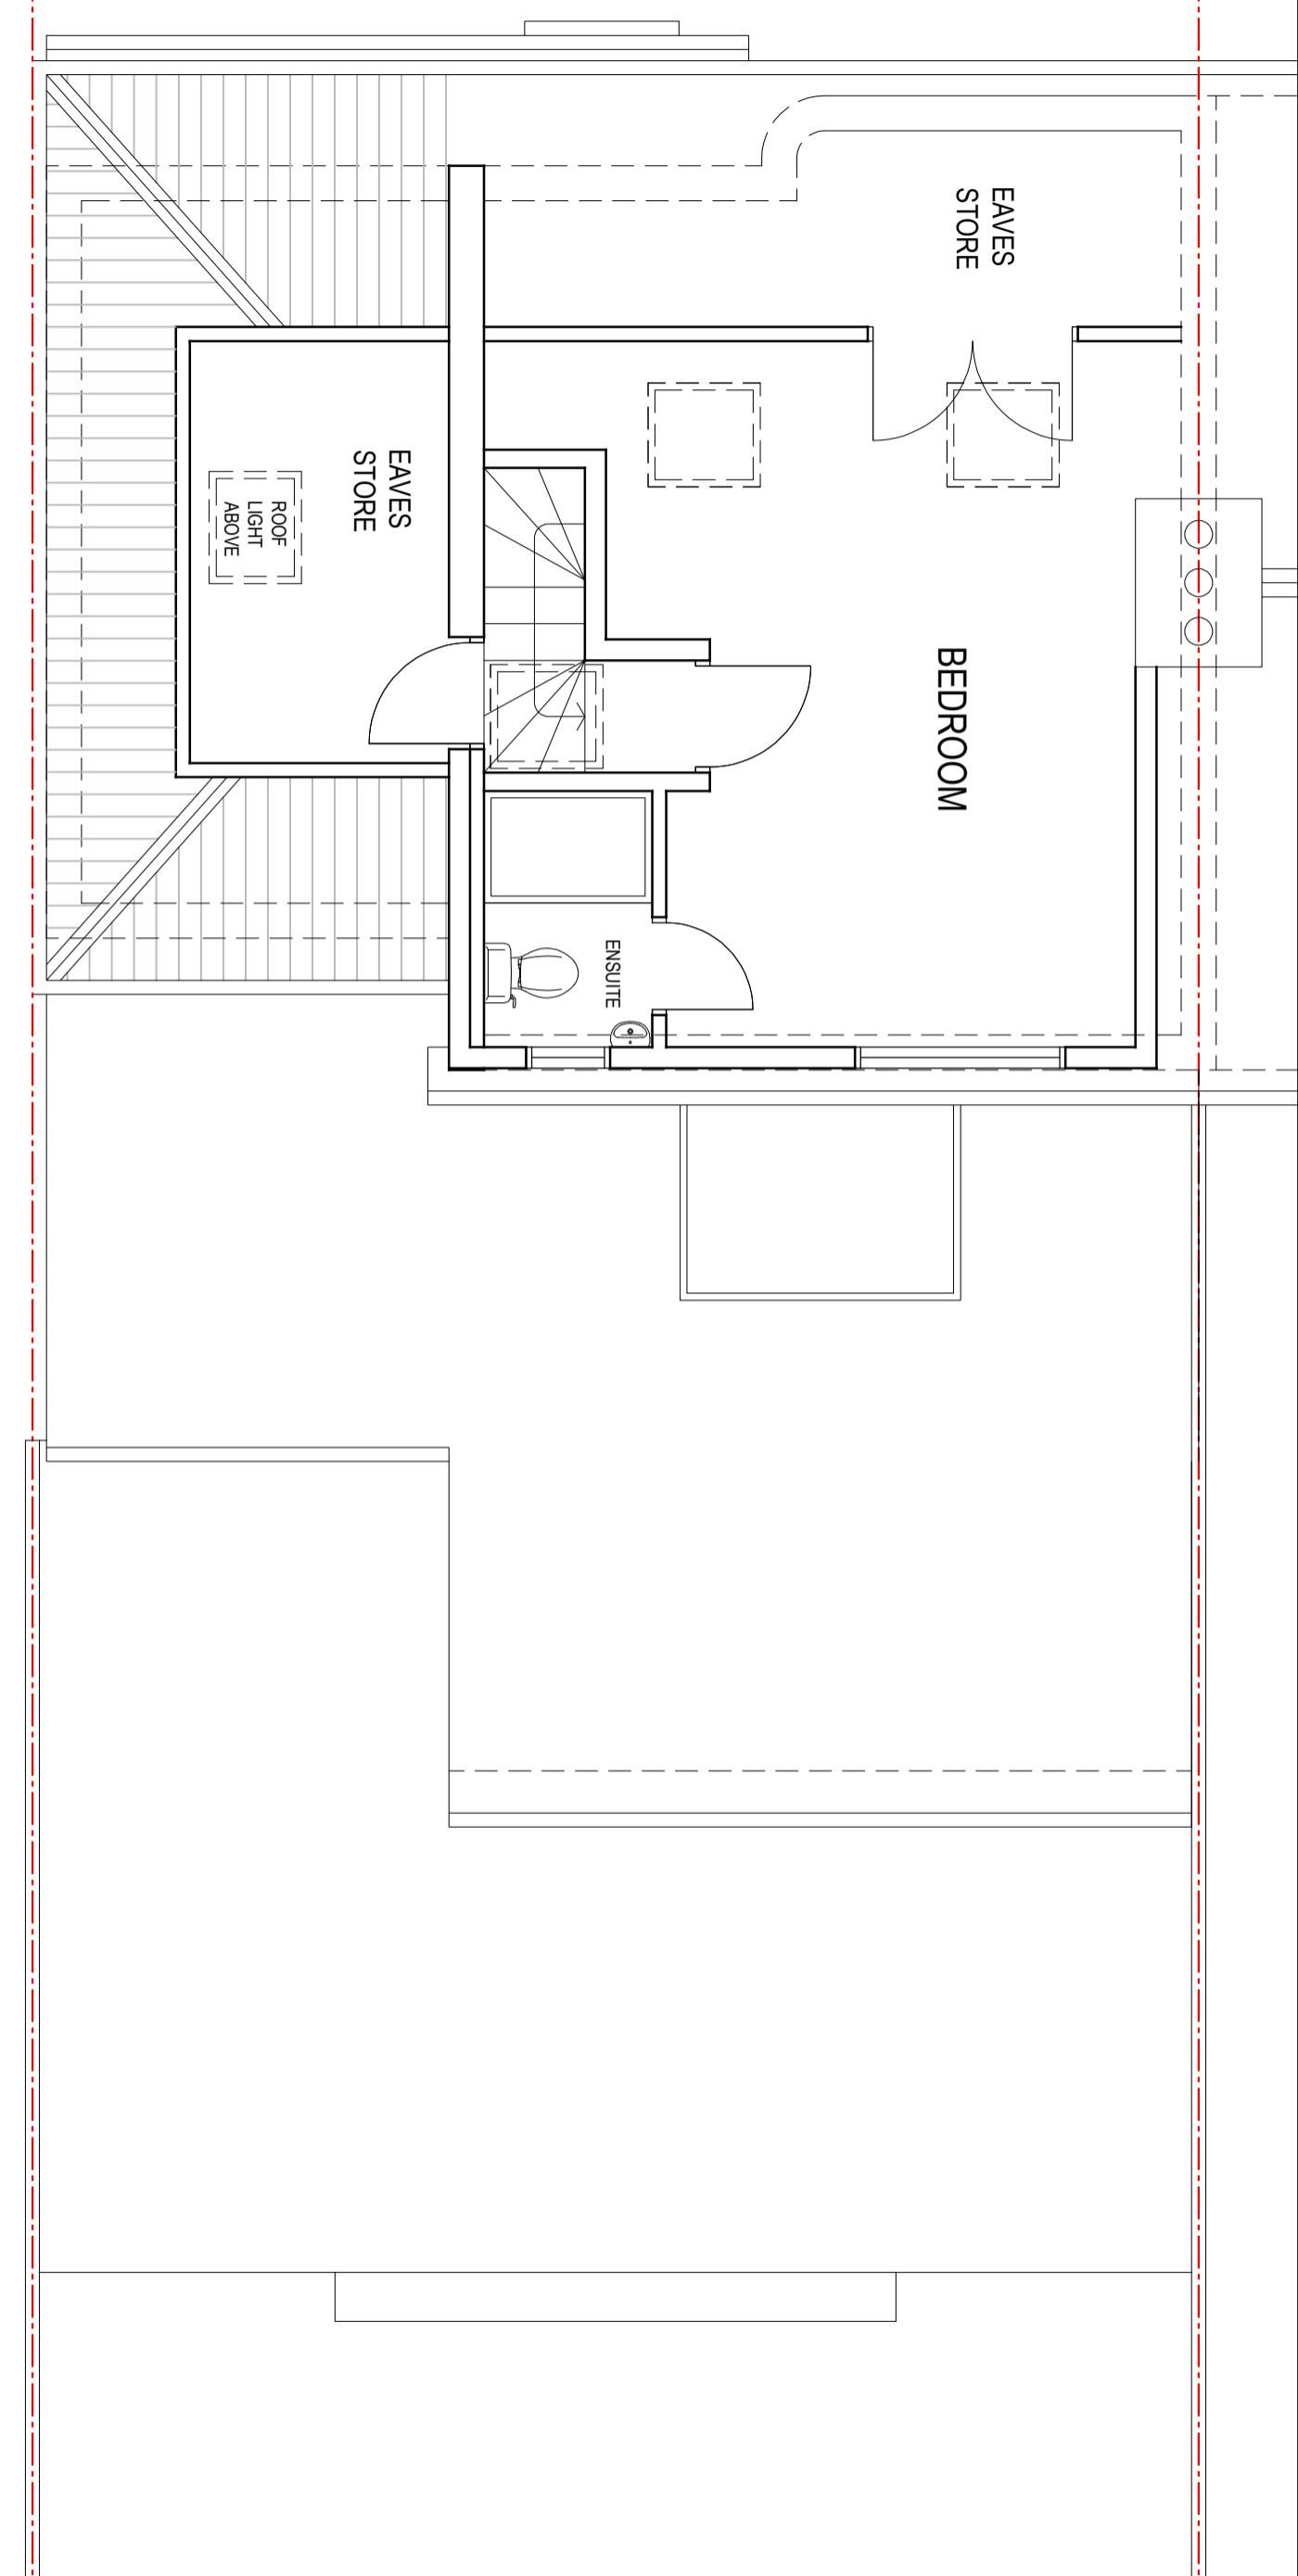

CRAFTED SPACES  
ARCHITECTURE + URBANISM  
DESIGNING WITH SOCIAL, ECONOMIC & ENVIRONMENTAL SUSTAINABILITY  
(W) 07973 989227

Applicant:  
MR SUNIL MATTA

Job Title:  
115 EXMOUTH ROAD, RUISLIP, HA4 0UH

Drawing Title:  
PROPOSED LOFT PLAN

Scale:	1:50	Drawing No.	PA3-2450-08	Print Size	A3	Revision
	Date:	24/04/2024				
Drawing Status						FOR PLANNING APPROVAL