



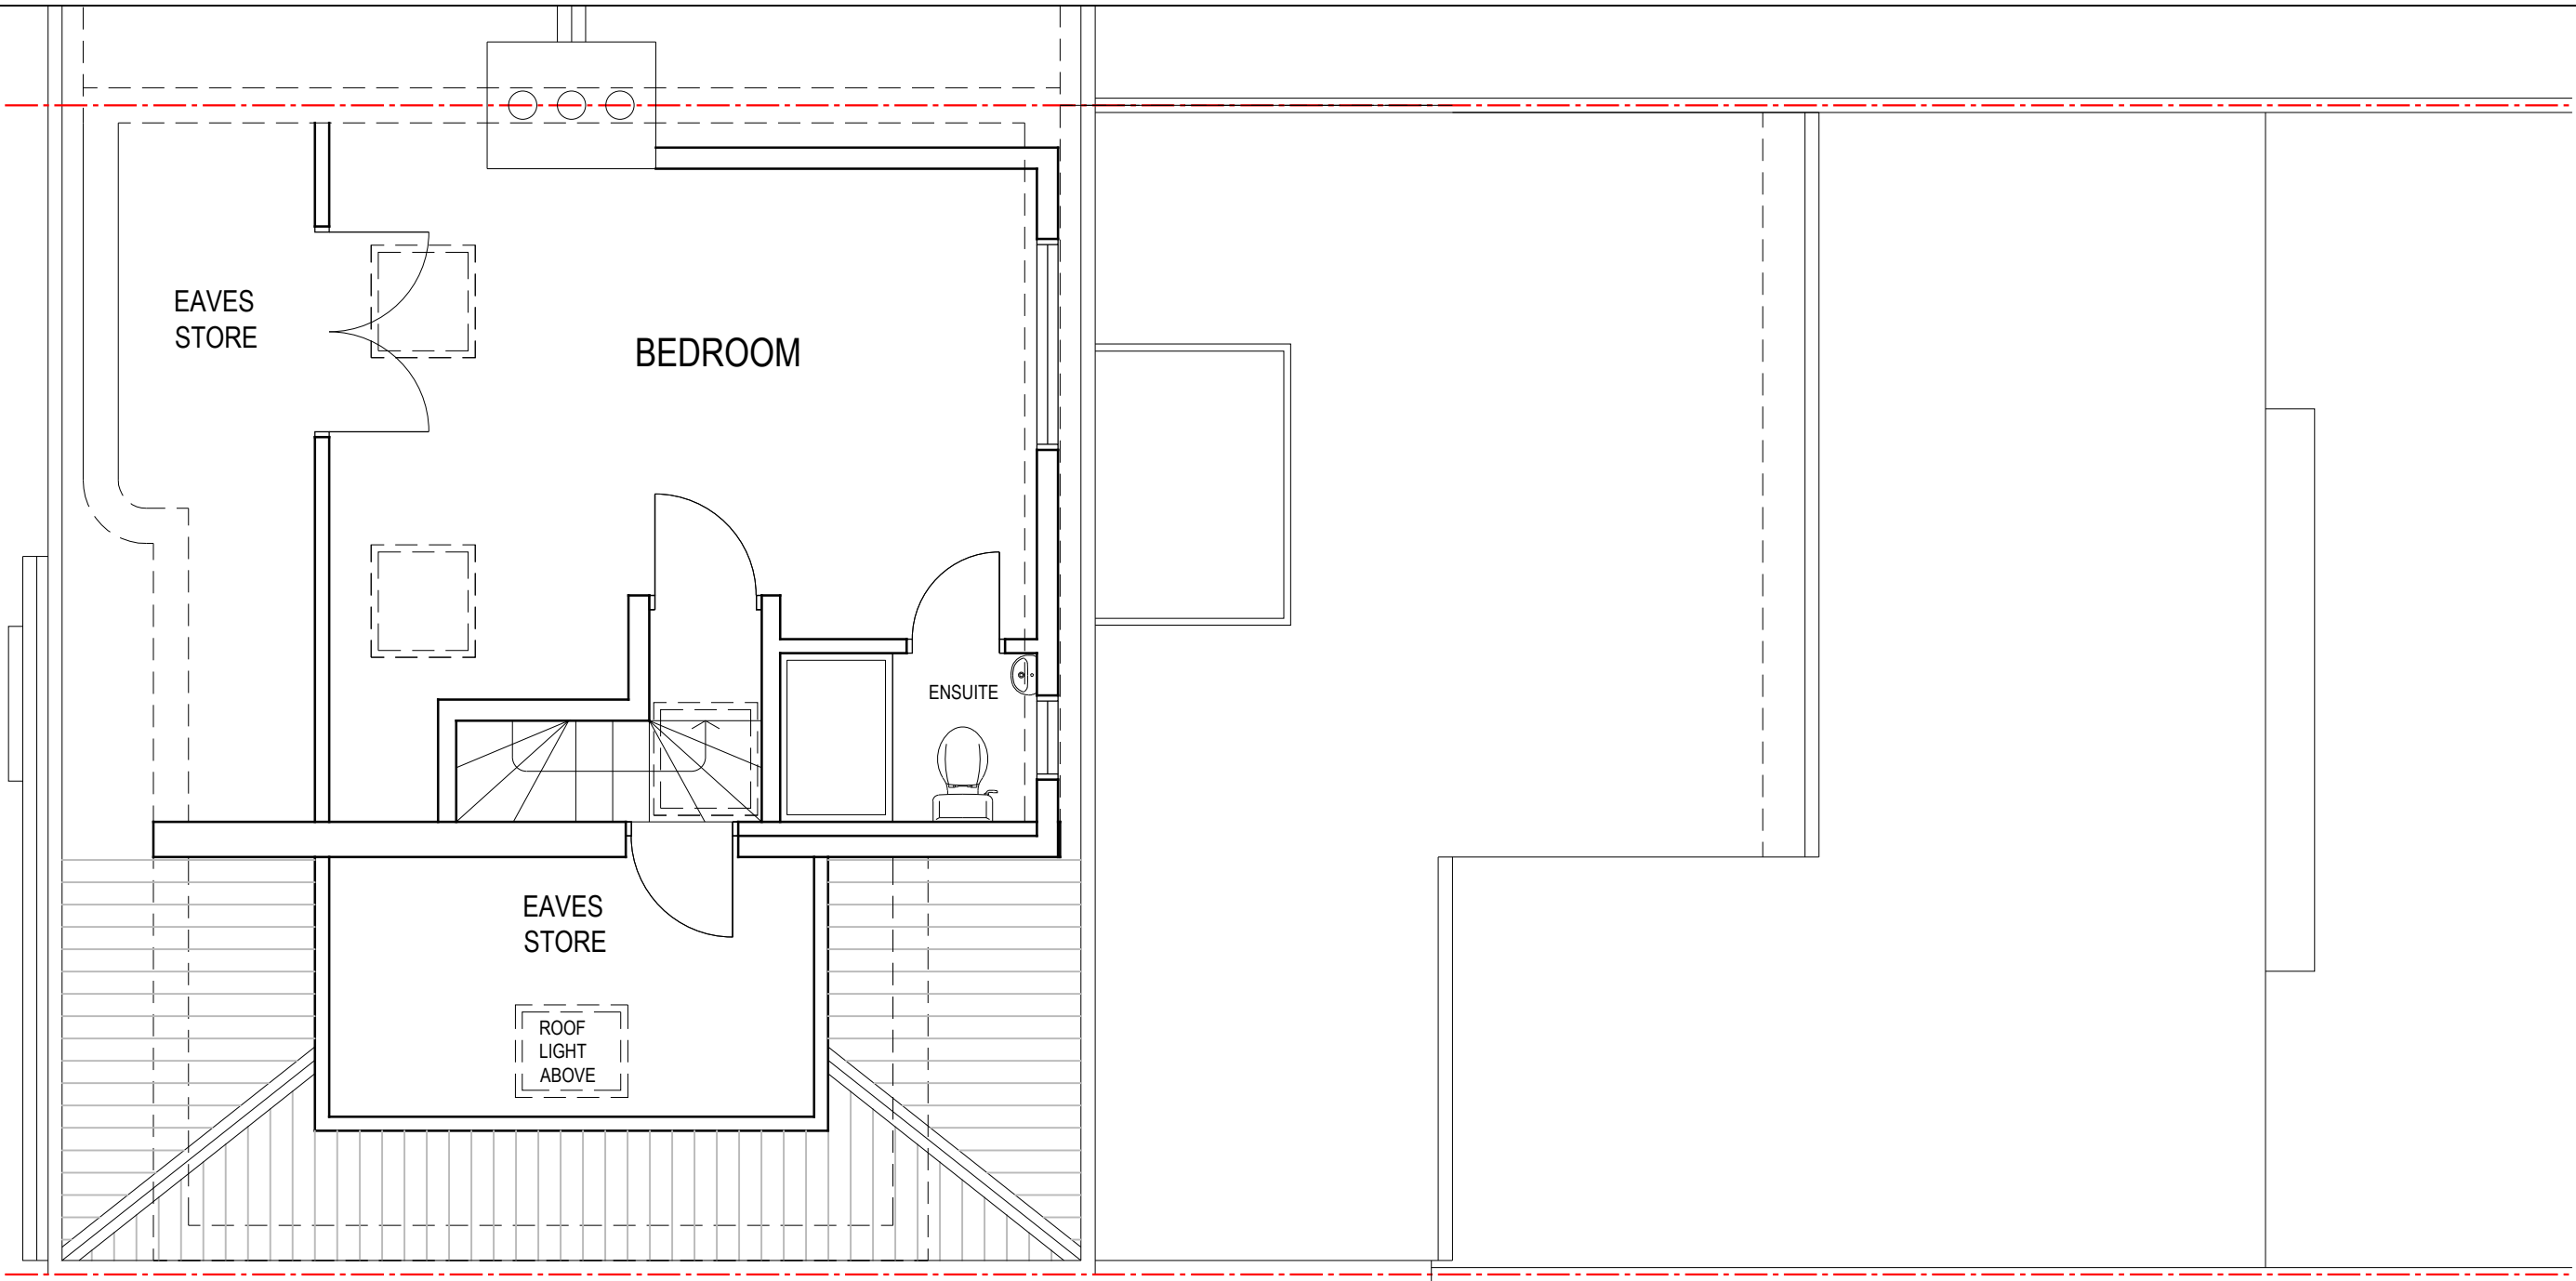

PROPOSED LOFT PLAN

REV-A 25/07/16 NP Dwg revised as per case officer's advice.

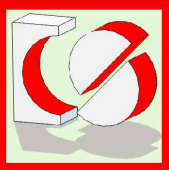

CRAFTED SPACES
ARCHITECTURE + URBANISUM
DESIGNING WITH SOCIAL ECONOMICAL & ENVIRONMENTAL SUSTAINABILITY
(M) 07973988297

Applicant:
MR SUNIL MATTA

Job Title:
115 EXMOUTH ROAD, RUISLIP, HA4 0UH

Drawing Title:
PROPOSED LOFT PLAN

Scale: 1:50

Date: 24/04/2024

Drawing No.

PA3-2450-08

Print Size

A3

Revision

A

Drawing Status

FOR PLANNING APPROVAL

