


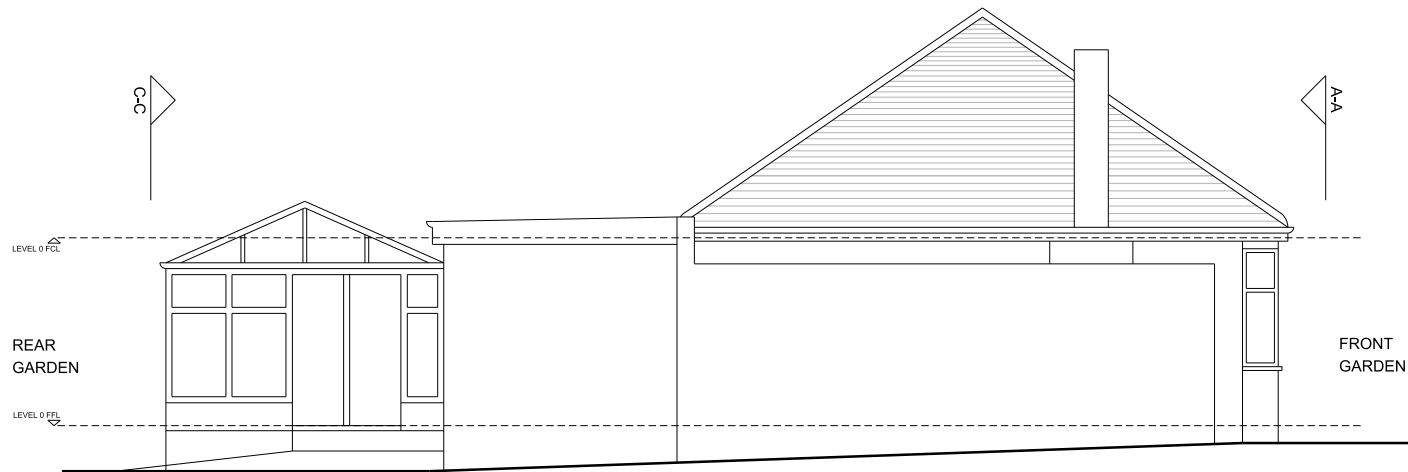


1. EXISTING SIDE ELEVATION D-D



2. EXISTING SIDE ELEVATION B-B

SCALE



Revision Date Notes
 DENOTES NEIGHBOURING PROPERTY

THIS DRAWING AND THE INFORMATION CONTAINED THEREIN IS THE PROPERTY OF SH2 CONSULTING LTD AND MAY NOT BE REPRODUCED WITHOUT PERMISSION.
 ALL DIMENSIONS, LEVELS, SLOPES, POSITIONS AND LOCATIONS OF PARTICULARS INDICATED ON DRAWINGS ARE TO BE VERIFIED ON-SITE PRIOR TO ENGAGING WORKS. ANY DISCREPANCIES MUST BE REPORTED TO THE DESIGNER/SUPPLIER/ENGINEER OR RESPONSIBLE PERSONS IMMEDIATELY.

Client
MR & MRS MAPARA
 Project
50 WILLOW GROVE, RUISLIP, HA4 6DF
 Drawing title
EXISTING ELEVATIONS (B-B / D-D)

Drawing no. 50WG-005	Scale 1:50@A2 / 1:100@A4	Revision -	Date 02.20
--------------------------------	------------------------------------	----------------------	----------------------