


1. PROPOSED SIDE ELEVATION H-H



2. PROPOSED SIDE ELEVATION F-F

SCALE

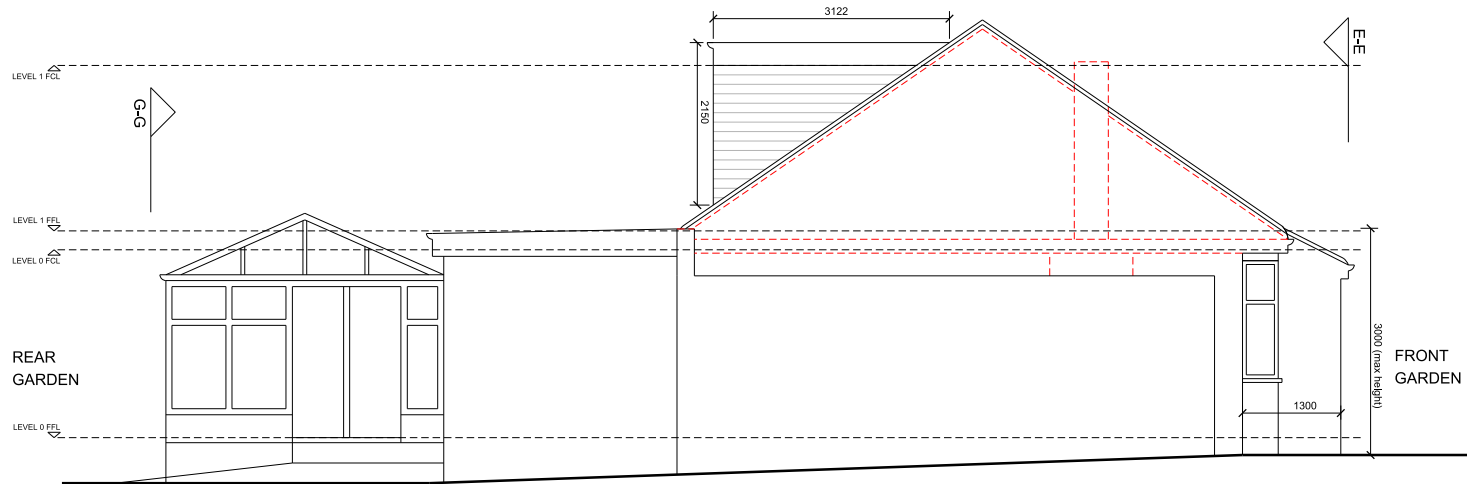

Revision	Date	Notes
A	11/06/20	<p>THIS DRAWING AND THE INFORMATION CONTAINED THEREIN IS THE PROPERTY OF SH CONSULTING LTD AND MAY NOT BE REPRODUCED WITHOUT PERMISSION.</p> <p>ALL DIMENSIONS, LEVELS, SLOPES, POSITIONS AND LOCATIONS OF PARTICULARS INDICATED ON DRAWINGS ARE TO BE VERIFIED ON SITE PRIOR TO COMMENCING WORK. ANY DISCREPANCIES MUST BE REPORTED TO THE DESIGNER/SUPPLIER/ENGINEER OR RESPONSIBLE PERSONS IMMEDIATELY.</p>

Client
MR & MRS MAPARA
Project
50 WILLOW GROVE, RUISLIP, HA4 6DF
Drawing title
PROPOSED ELEVATIONS (F-F/ H-H)
Drawing no.
50WG-306
Scale
1:50@A2 / 1:100@A4
Revision
A
Date
05.20

Client	MR & MRS MAPARA
Project	50 WILLOW GROVE, RUISLIP, HA4 6DF
Drawing title	PROPOSED ELEVATIONS (F-F/ H-H)
Drawing no.	50WG-306
Scale	1:50@A2 / 1:100@A4
Revision	A
Date	05.20