

Note: This Drawing is for planning purpose and should not be used for construction.
All dimensions should be confirmed on site and any deviation should be reported back to designer.

**Flat 72B: First floor and Second floor
5 Person**

Total Internal Area: 99.8m2

Bedroom 1: 13.5m2 2P

Bedroom 2: 8.6m2 1P

Bedroom 3: (Loft) 23.2m2 2P

Kitchen/Living: 30.1m2

**Flat 72C: First floor and Second floor
5 Person**


Total Internal Area: 99.8m2

Bedroom 1: 13.5m2 2P

Bedroom 2: 8.6m2 1P

Bedroom 3: (Loft) 23.2m2 2P

Kitchen/Living: 30.1m2

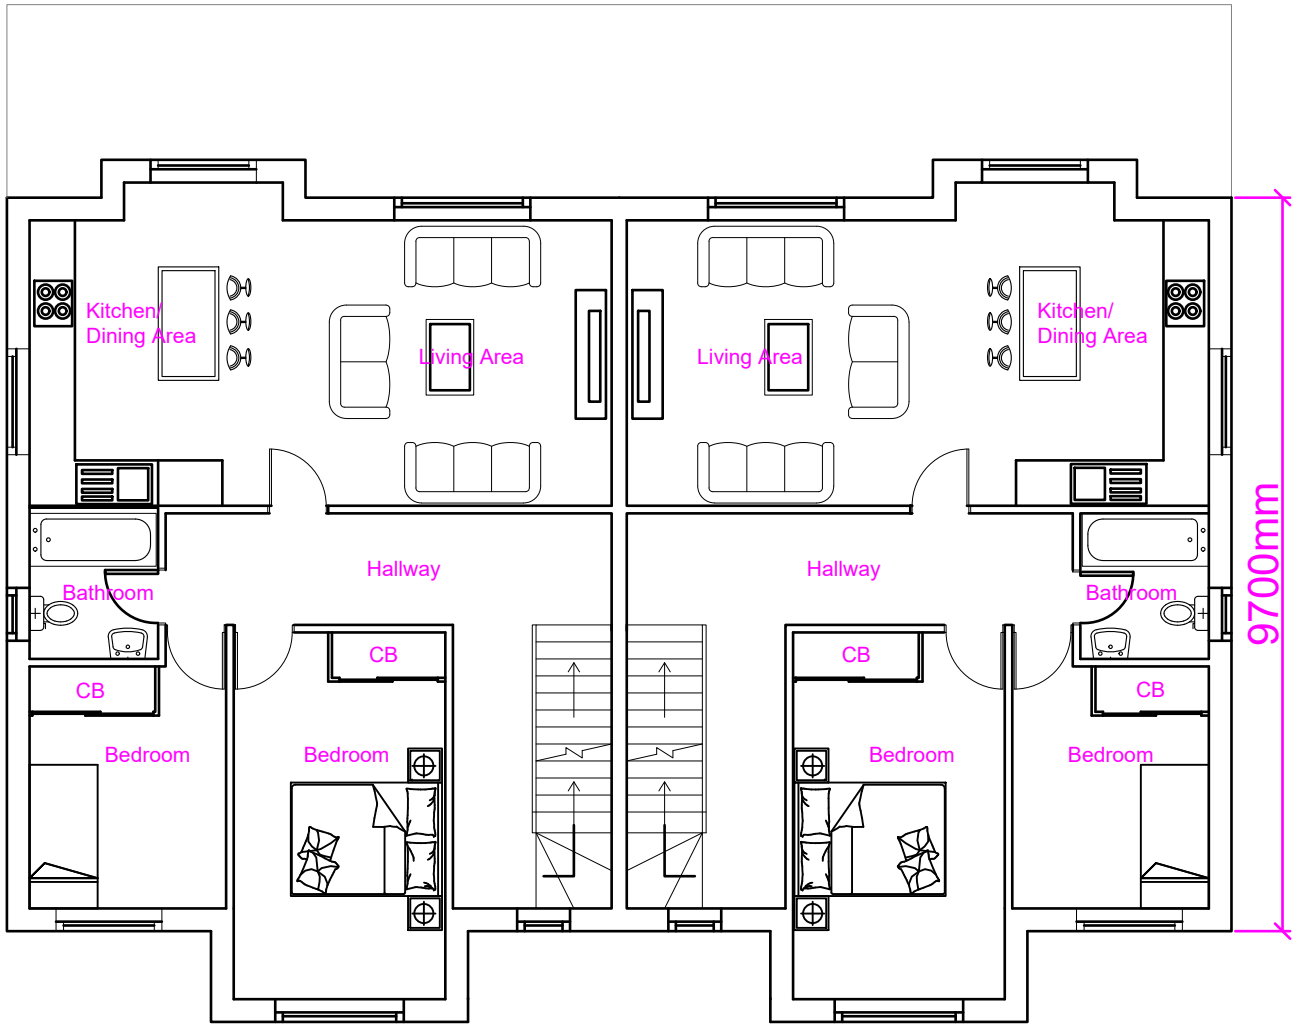

Proposed First Floor

Proposed Development:

Construction of Block of Flats involving
demolition of existing Bungalow

Site Address:

72 Star Road
Uxbridge
UB10 0QN

Revisions:

Rev	Date	Description
A	24/08/2020	


Drawing Description:

Proposed First Floor Layout

Drawing No:

ART/2020/NF72SR/PL2

Scale: 1:100
Paper Size: A3
Sheet No: 3 of 9

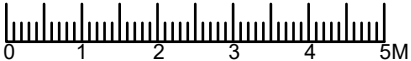

ART CONSULTANTS (UK) LTD
113 LONG LANE
STANWELL
TW19 7AL
M:07960071377
E: ARTCONSULTANTSUK@GMAIL.COM