

Note: This Drawing is for planning purpose and should not be used for construction.
All dimensions should be confirmed on site and any deviation should be reported back to designer.

**Flat 72B: First floor and Second floor
5 Person**

Total Internal Area: 83.5m2

Bedroom 1: 17.4m2 2P

Bedroom 2: (Loft) 18.9m2 2P

Kitchen/Living: 29m2


**Flat 72C: First floor and Second floor
5 Person**

Total Internal Area: 83.5m2

Bedroom 1: 17.4m2 2P

Bedroom 3: (Loft) 18.9m2 2P

Kitchen/Living: 29m2

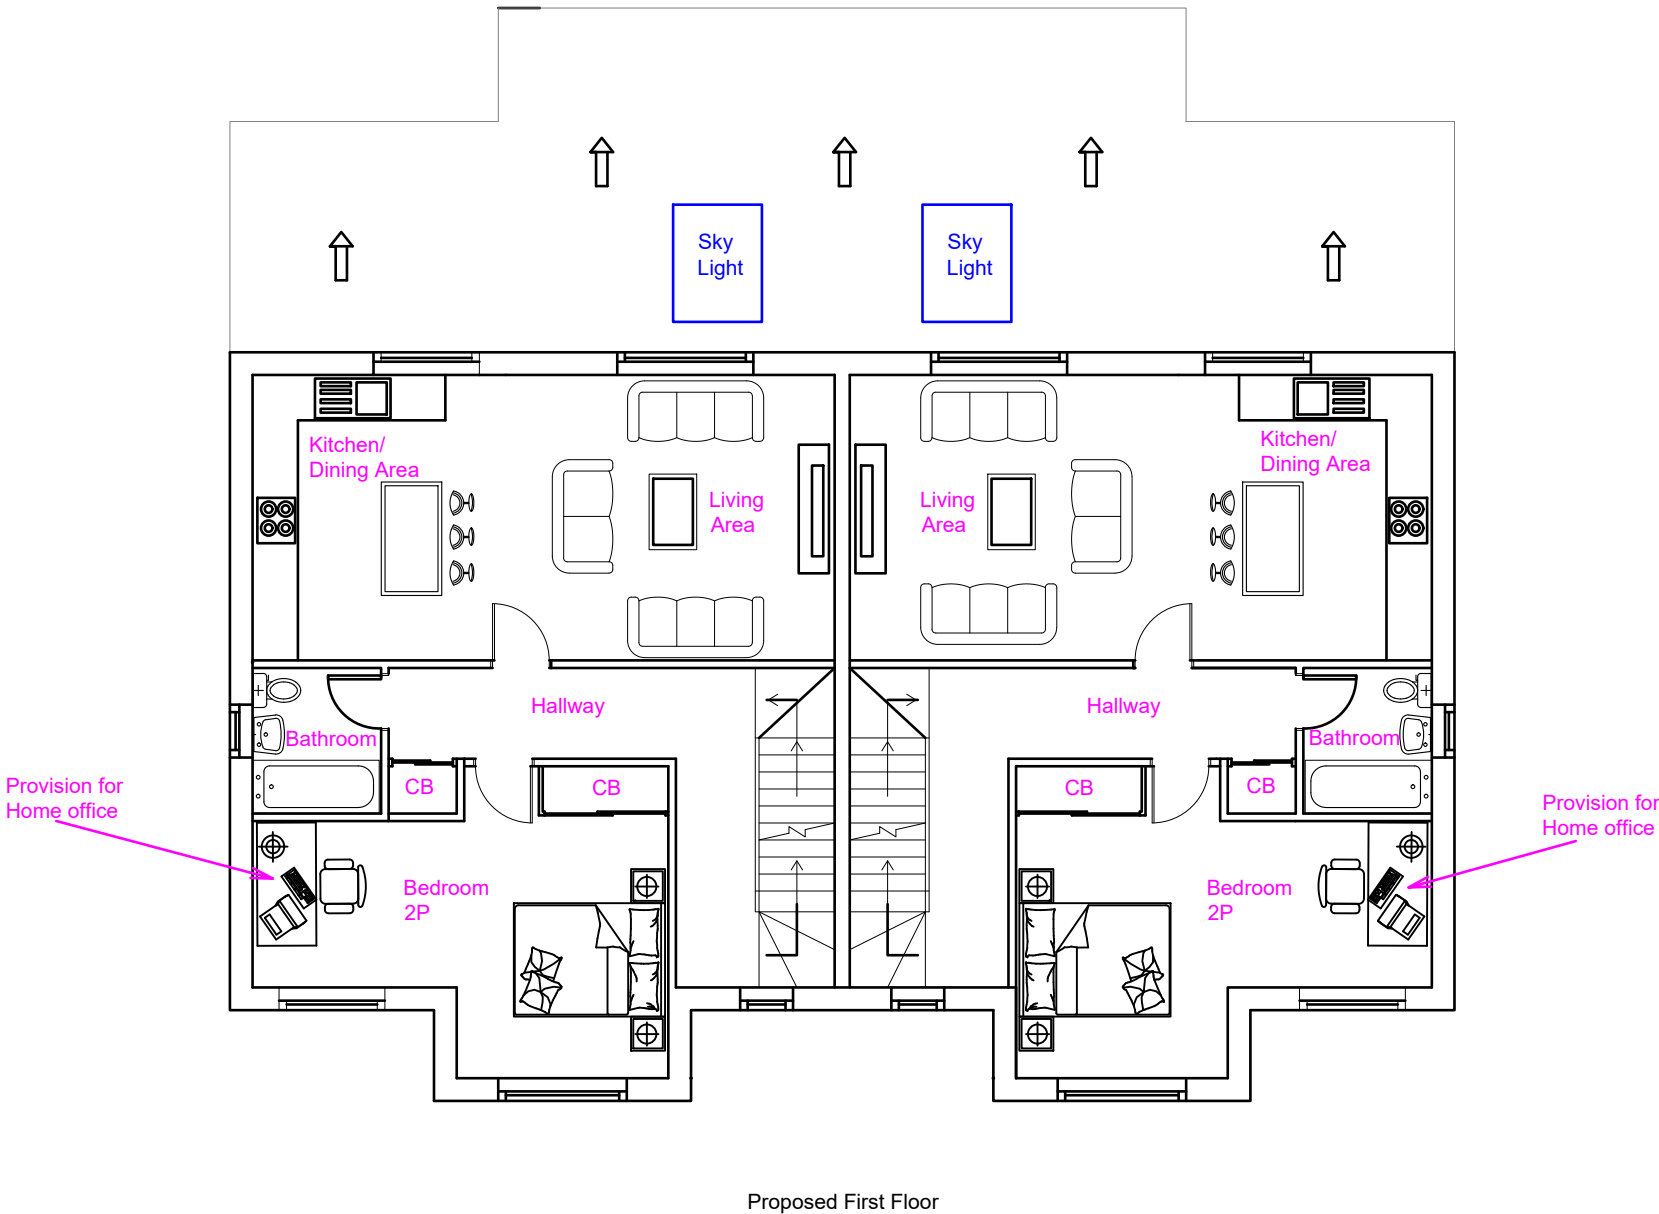

Proposed Development:

Construction of Block of Flats involving
demolition of existing Bungalow

Site Address:

72 Star Road
Uxbridge
UB10 0QN

Revisions:

Rev	Date	Description
A	24/08/2020	
B	15/07/2021	Added front boundary, Hedge and amended Front Driveway with pedestrian access
C	04/01/2022	Reduced GP and PP depth, reduced Ridge height, increased front soft landscape area
D	05/09/2022	one 3 Bed, Rear Projection, 4 Parking, Pulled forward in line with TOSR


Drawing Description:

Proposed First Floor Layout

Drawing No:

ART/2020/NF72SR/PL2 Rev D

Scale: 1:100
Paper Size: A3
Sheet No: 3 of 10

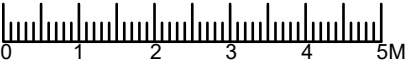

ART CONSULTANTS (UK) LTD
113 LONG LANE
STANWELL
TW19 7AL
M:07960071377
E: ARTCONSULTANTSUK@GMAIL.COM