


0 1m 2m 3m 4m 5m 6m
 Scale 1:100

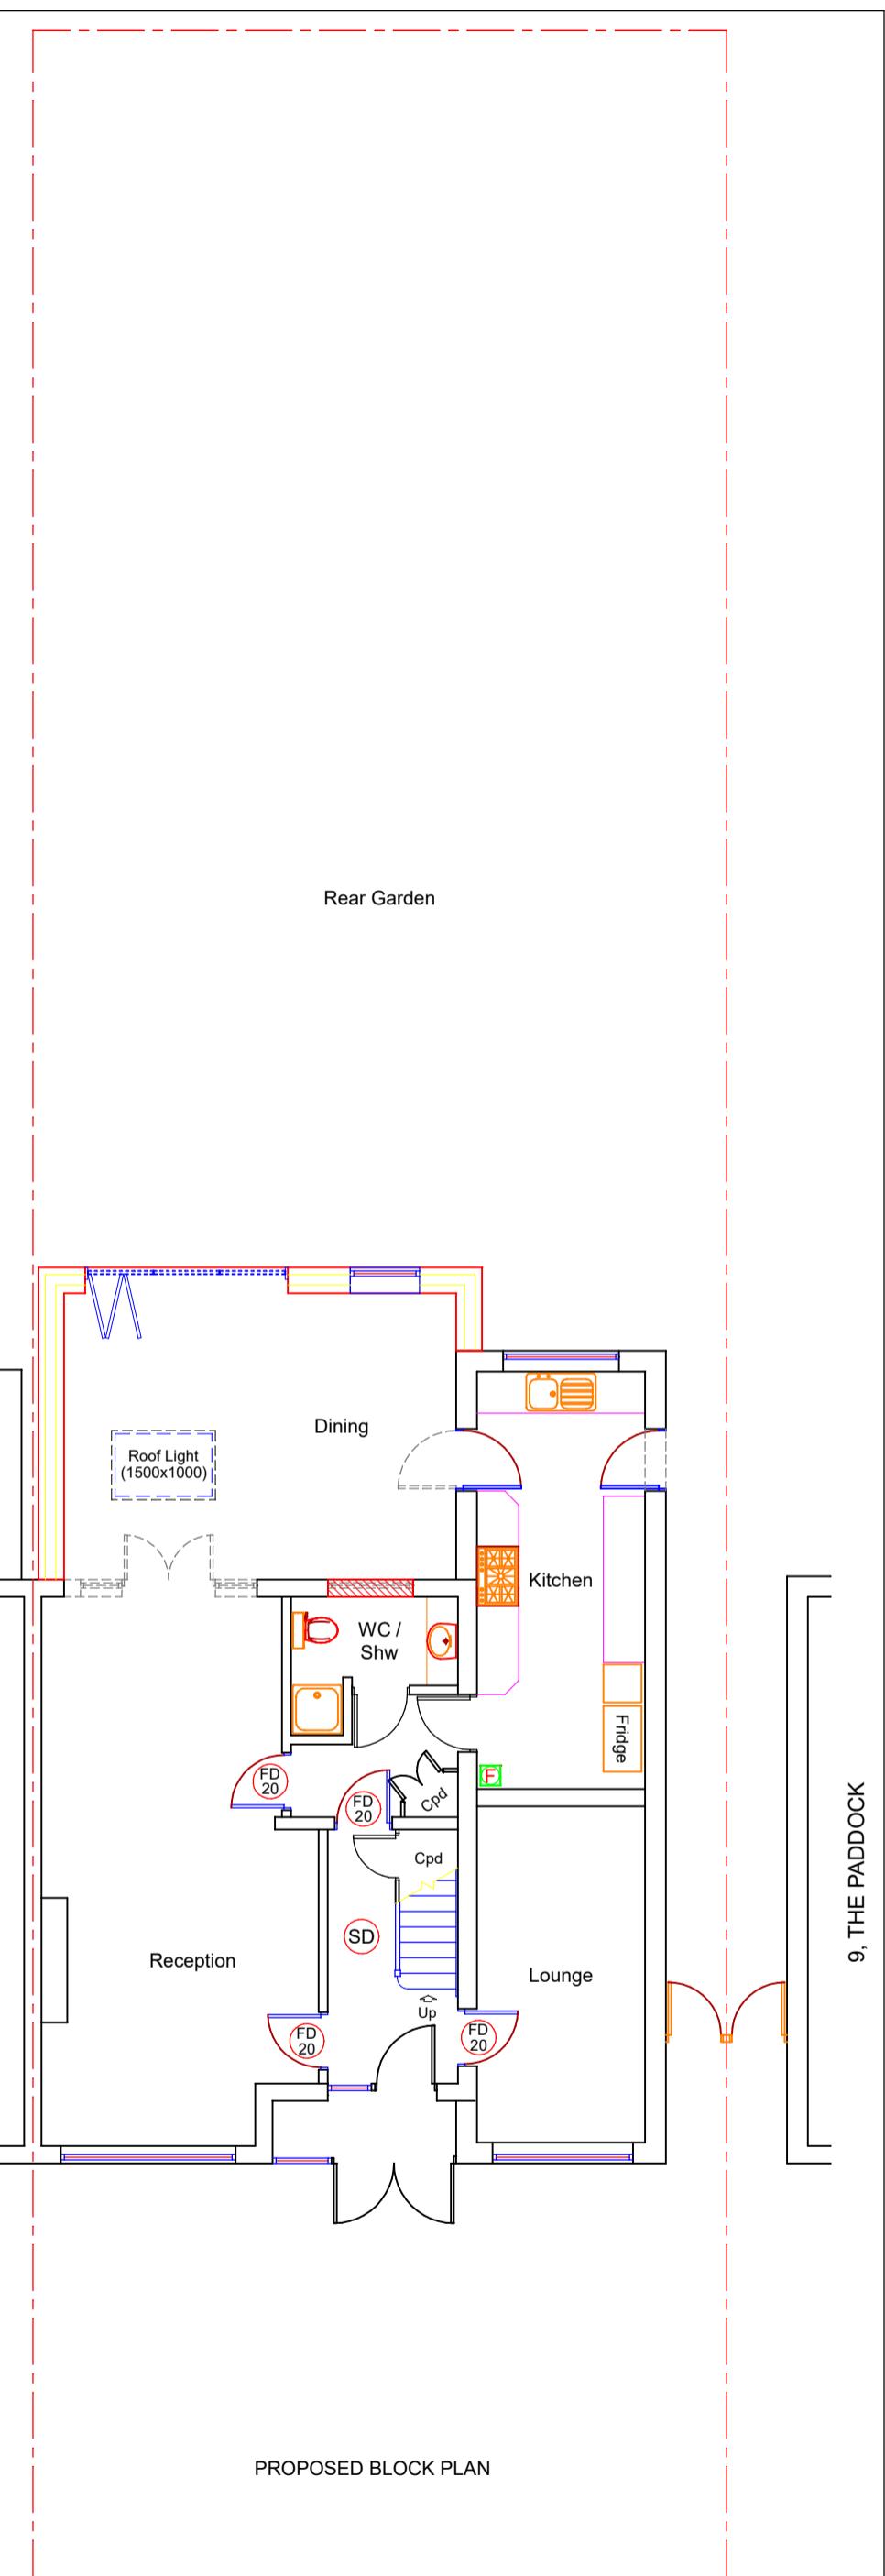

Client	MRS EMILY VAUGHAN.	Site	7, THE PADDOCK, ICKENHAM, HILLINGDON, UB10 8RB.
Project	GROUND FLOOR REAR AND FIRST FLOOR SIDE EXTENSIONS.	Title	EXISTING AND PROPOSED BLOCK PLANS.
Scale	1:100 @ A3	Date	13/06/2023

Drawn by SSC Drg. No 7THEPADOK/FPA/5 Revision 0