



OS MAP - SCALE 1:1250

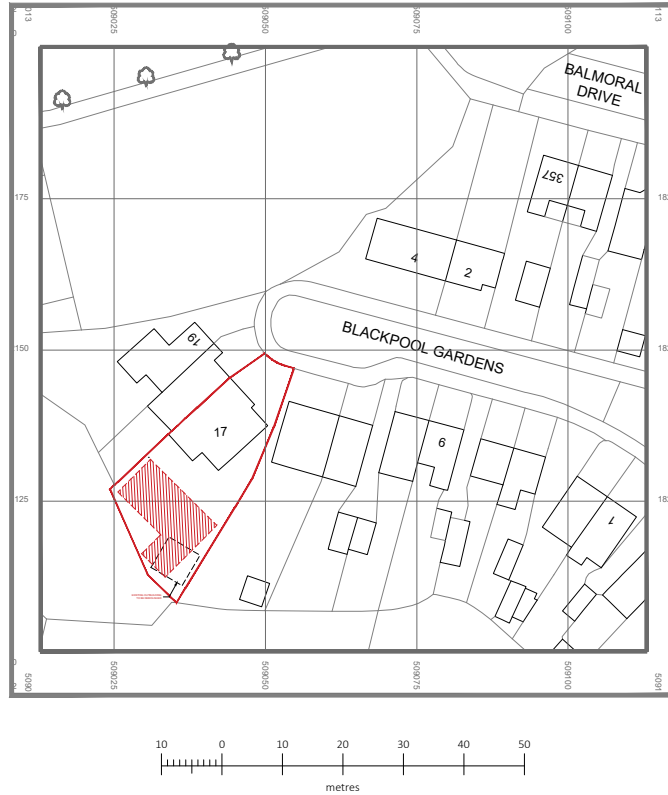

BLOCK PLAN - SCALE 1:500

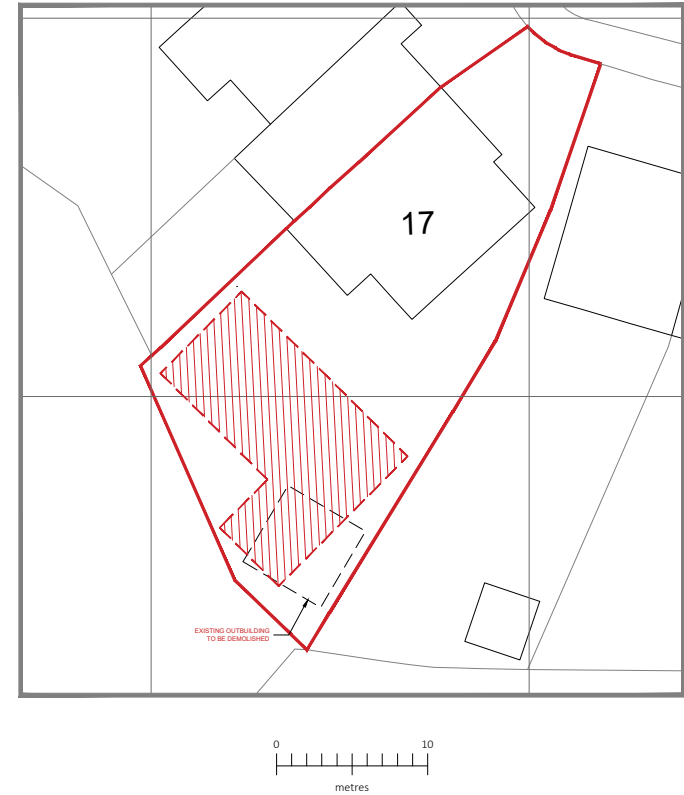

© Crown copyright 2022 Ordnance Survey 100053143

—	FIRST ISSUE	QR	30/08/22
REV:	DESCRIPTION:	BY:	DATE:

STATUS: **PLANNING**

CLIENT: AMARJEET SINGH MADHAN

PROJECT: 17 BLACKPOOL GARDENS,
HAYES, UB4 8DY

DRAWING
TITLE: OS PLAN

SCALE AT A4: 1:1250/1:500	DATE: 30/08/22	DRAWN: QR	CHECKED: GB
PROJECT NO: 22130	DRAWING NO: AD-OS	REVISION: —	



Amico Design Limited

Farriers Barn, Station Farm, Denton Road,
Northamptonshire, NN7 2BG

01604 871809

hello@amicodesign.co.uk

www.amicodesign.co.uk