



- General Notes
1. New work shown shaded
 2. Demolition shown dotted
 3. W. Wardrobe
Cupbd. Cupboard
R.L.A. Roof lantern above
R.L. Roof light/lantern below
 4. All dimensions are indicative and in mm
 5. If shown levels indicated in red dotted

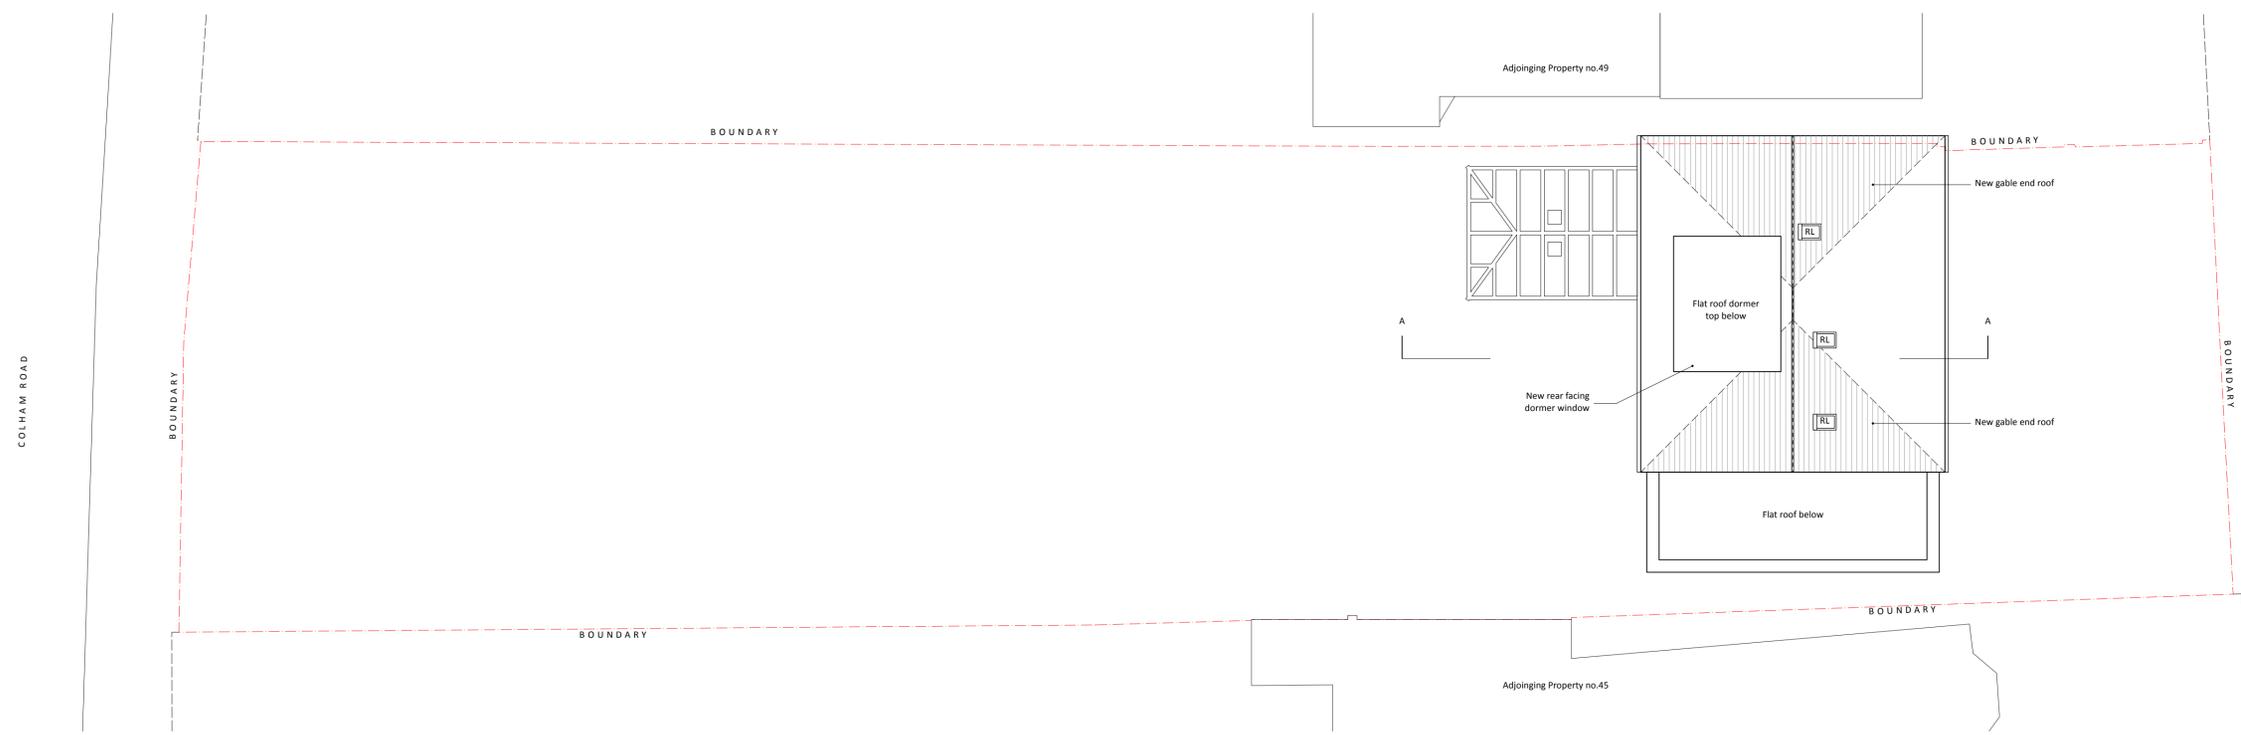


8 ROOF
1:100

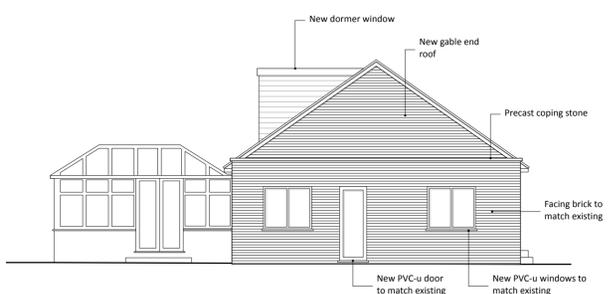


2 SOUTH




3 WEST (REAR)

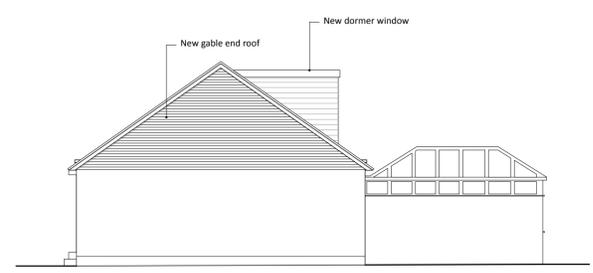


4 NORTH

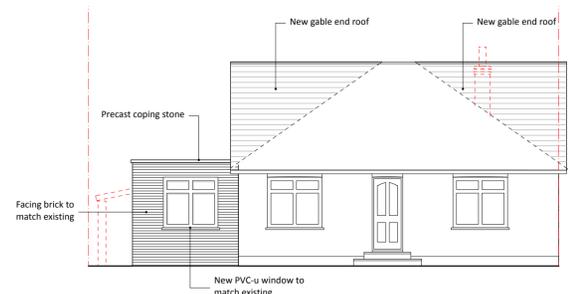

5 EAST
1:100

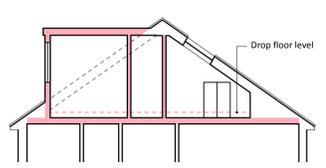

6 PART SECTION A-A

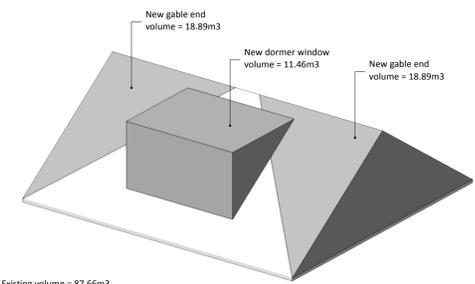

Existing volume = 87.66m³
Proposed volume added (hip to gable + dormer) = 49.24m³

7 VOLUME CALCUALTION

ISSUE DATE REVISION
PERMITTED DEVELOPMENT

PROJECT
47 Copperfield Avenue, Uxbridge UB8 3NX

CLIENT
MR & MRS AAMIR RASHID

DRAWING
PROPOSED ROOF PLAN, ELEV. & SECTION




PROJECT # **2025.065** DWG # **3.11** REV

DATE **06/02/2026**

SCALE **1:100**

DRAWN **PR** CHKD **JC**

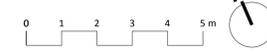

Stones Architects Ltd
50 Coldharbour Lane Hayes Middlesex UB3 3EP
t 020 8969 0000 e mail@stonesarchitects.co.uk w stonesarchitects.co.uk