


Location Plan

Site Address: 16, Dorset Close, Hayes, UB4 8NT



Date Produced: 21-Nov-2025

Scale: 1:1250 @A3

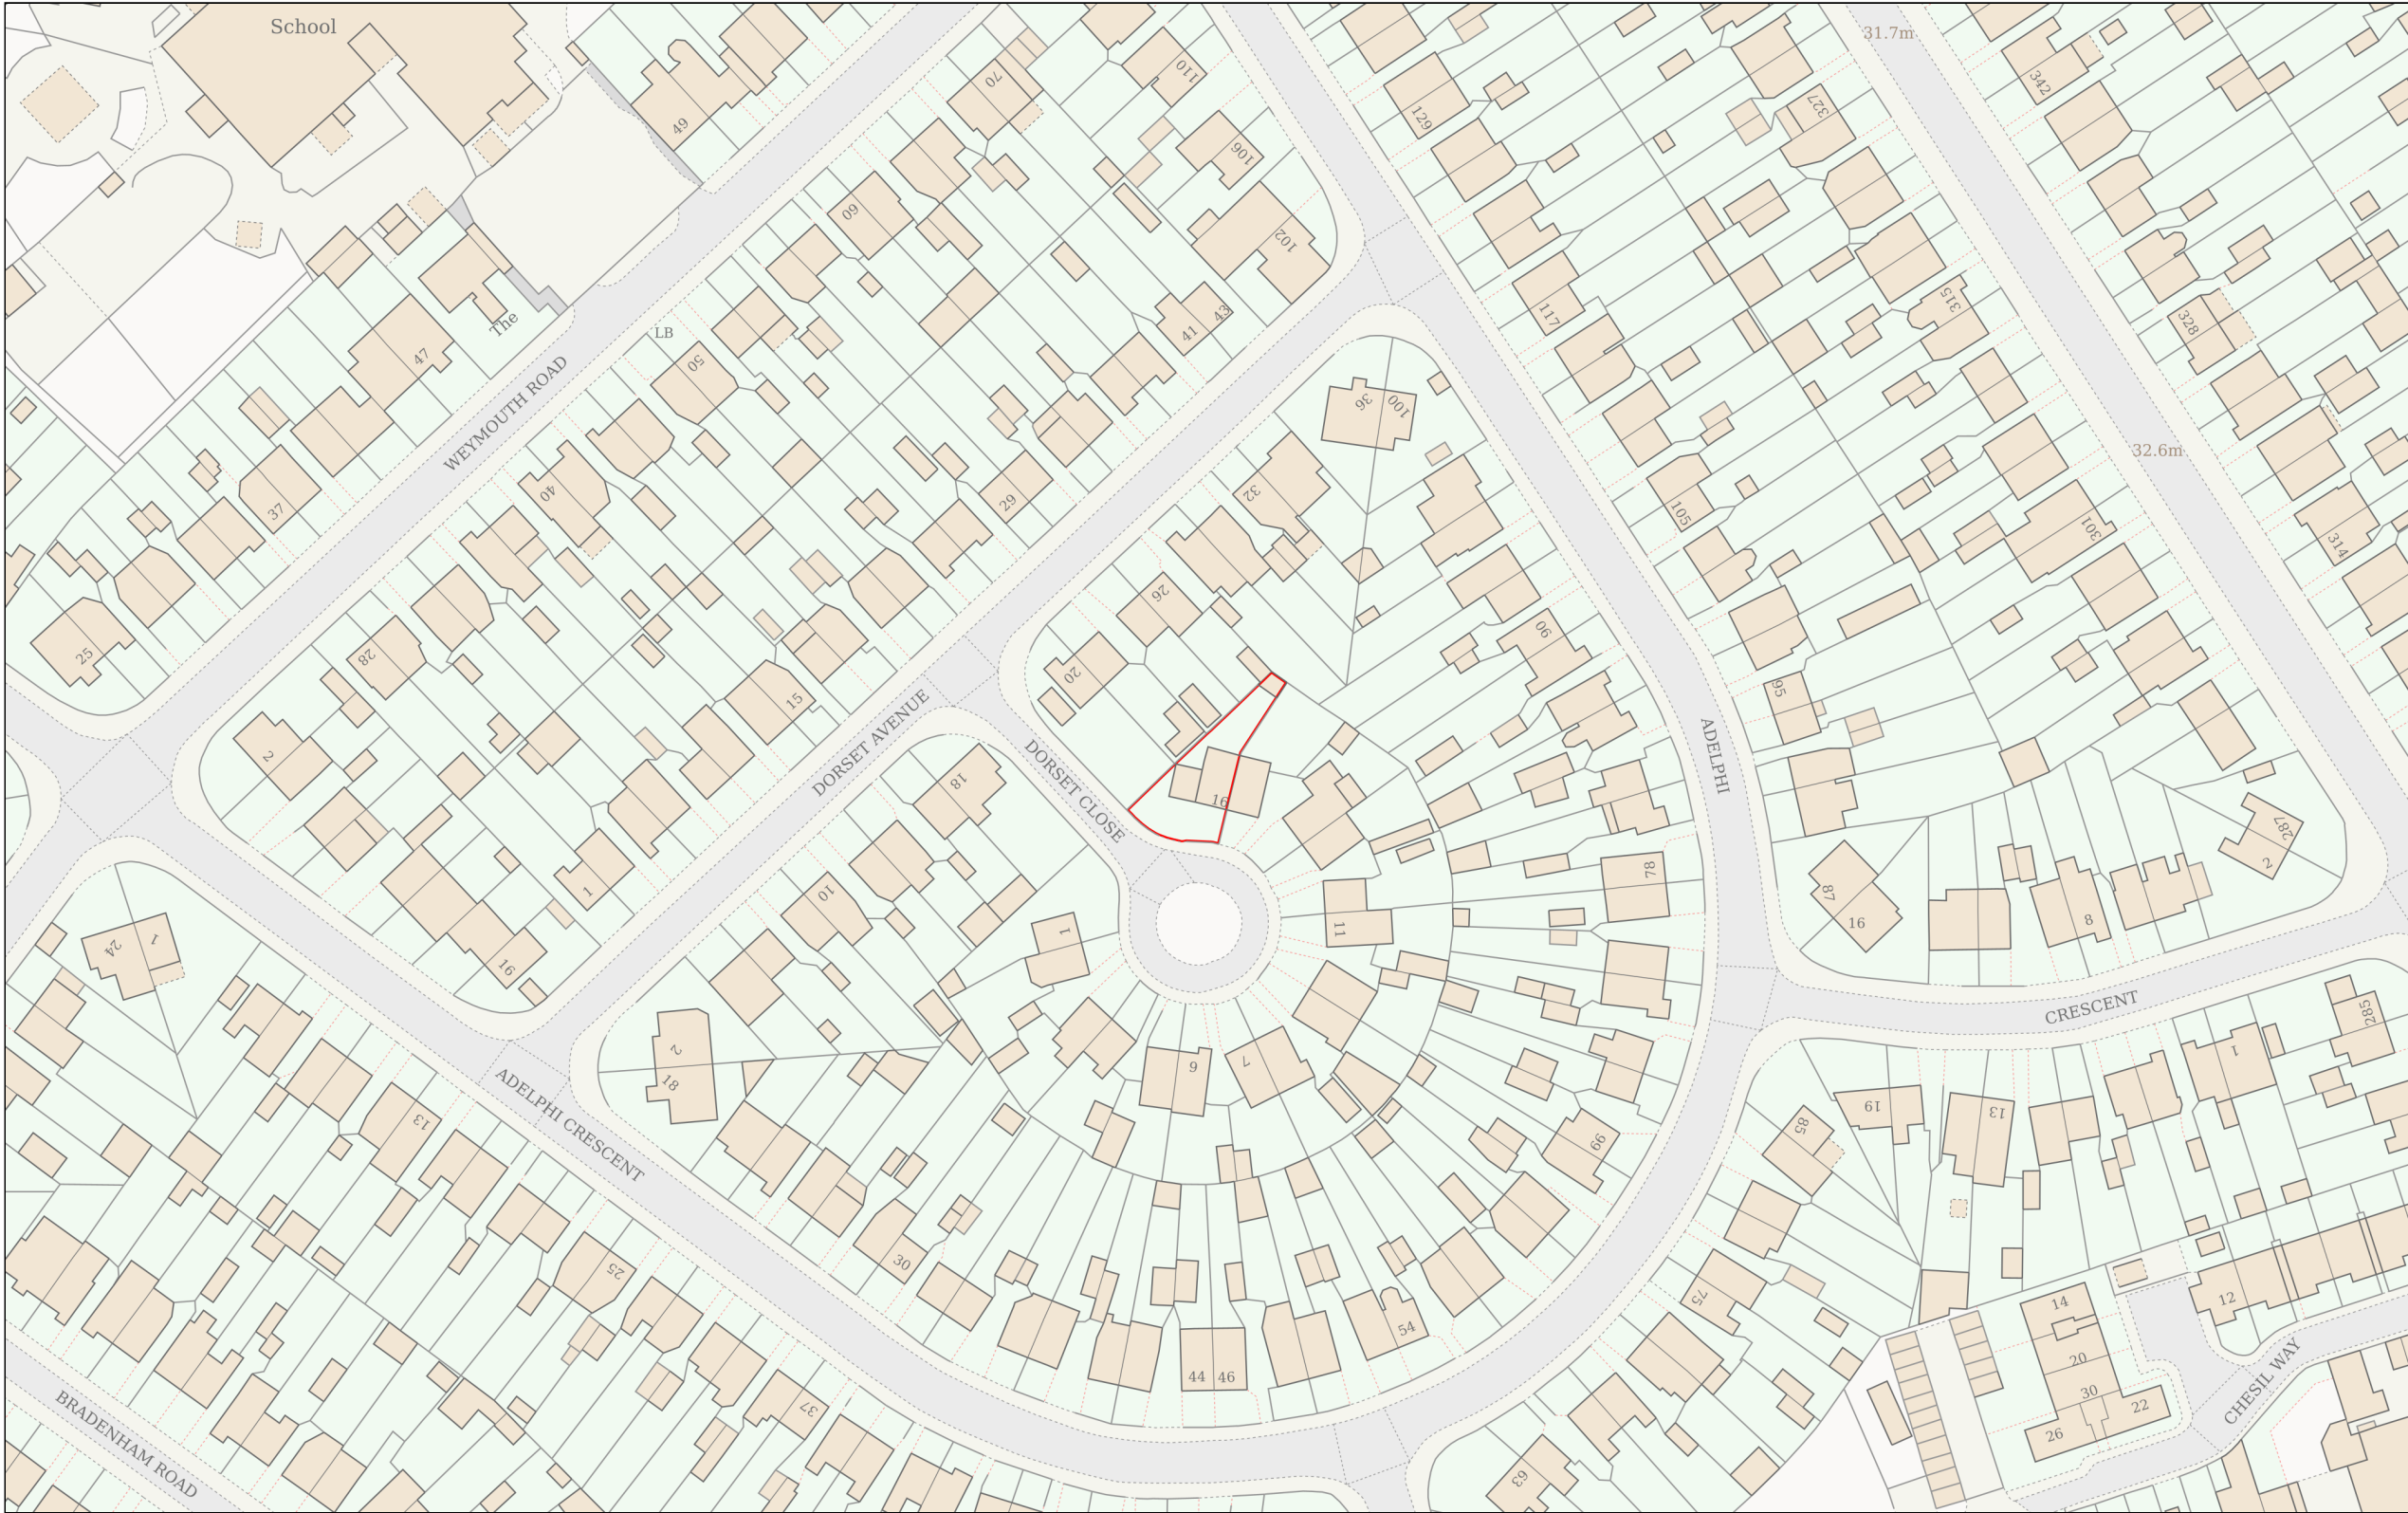

Planning Portal Reference: PP-14501835v1

