



Existing
Ground Floor

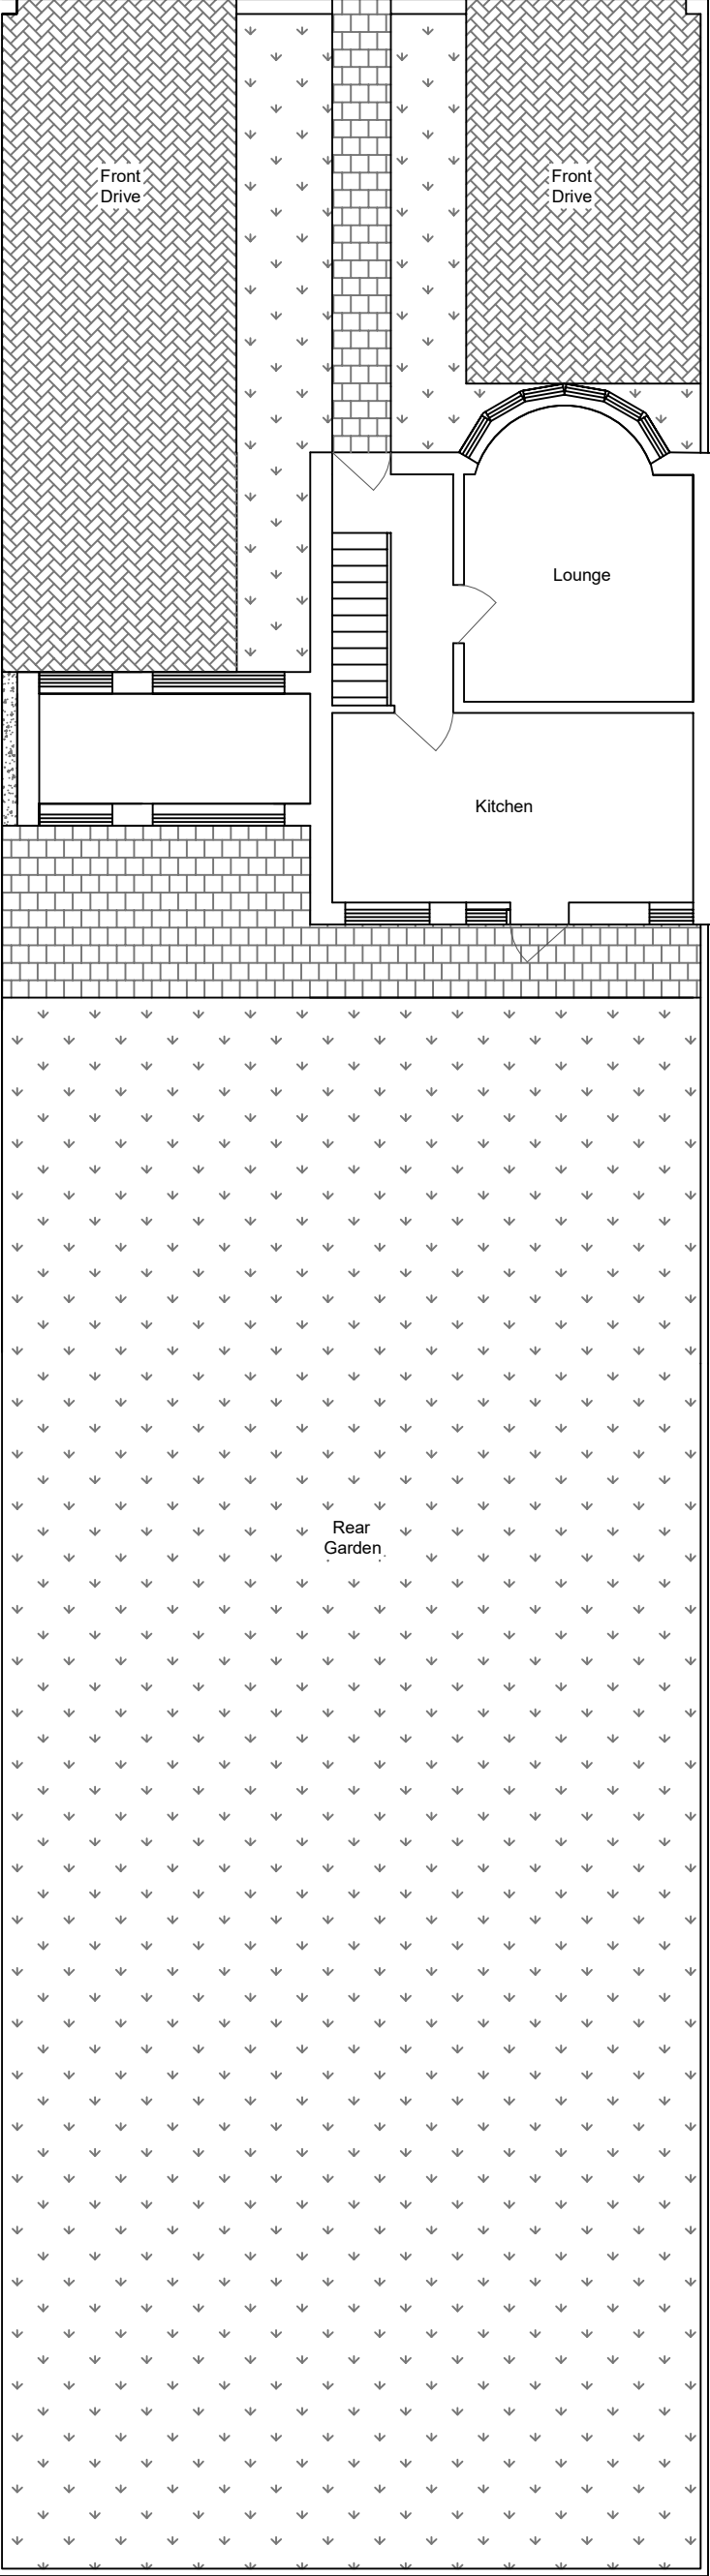

Proposed
Ground Floor

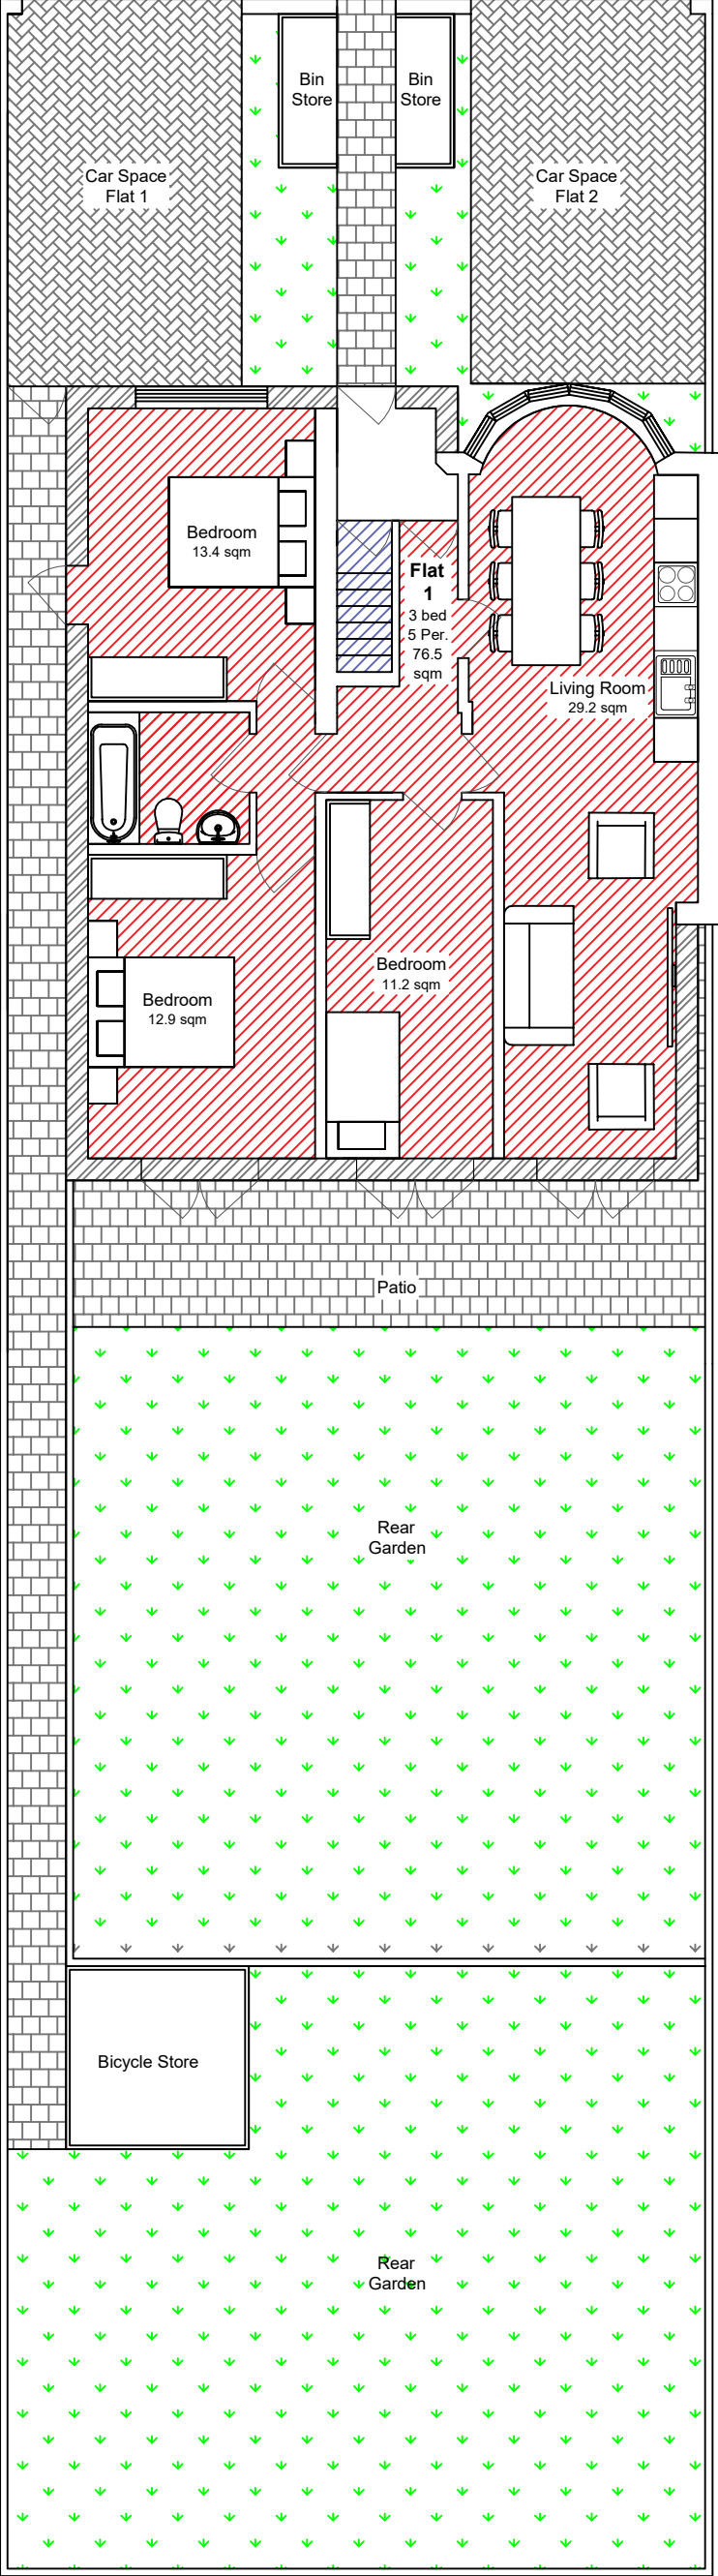

NOTES:

Existing & Proposed - Block Plans



Contacts:

Tel: 07976 928 789


E-Mail: joel.gray@greatplans.co.uk

Client:

Location:

11 Exmouth Road
Ruislip
HA4 0UX

Scale: 1:100 @ A3

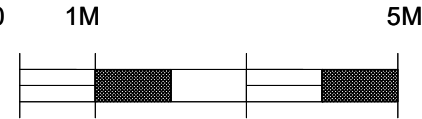

Date: 11-07-24

Drawn By: Joel Gray

Drg No: 05