



Ground Floor




First Floor

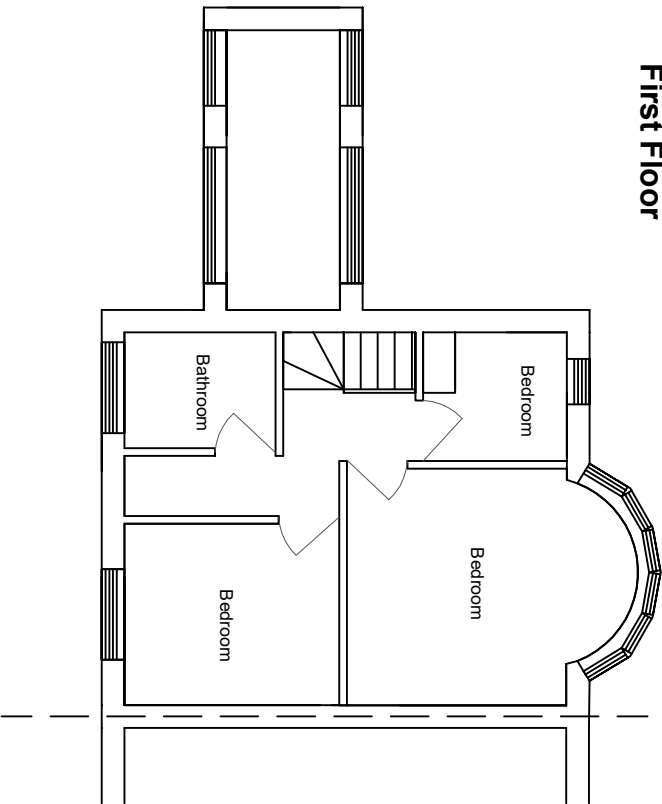

Second Floor

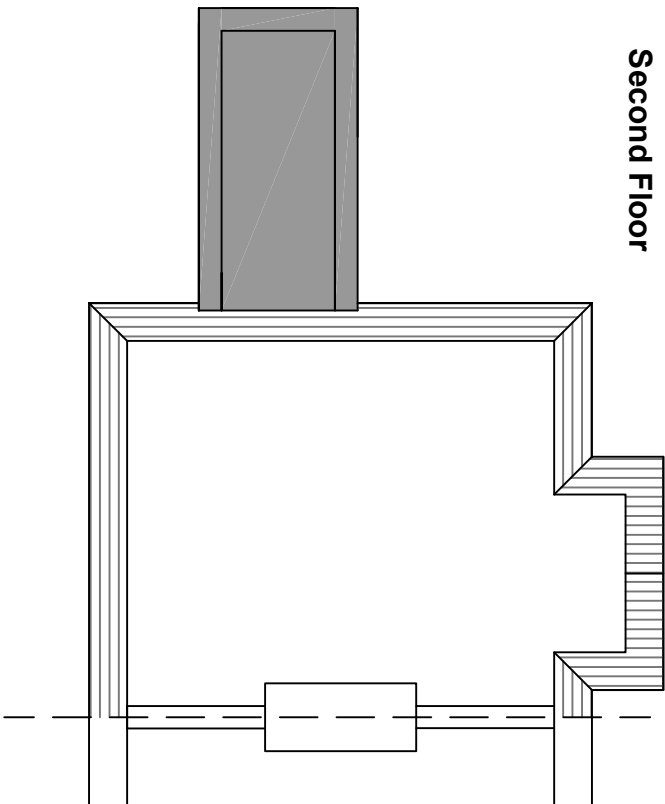


Roof

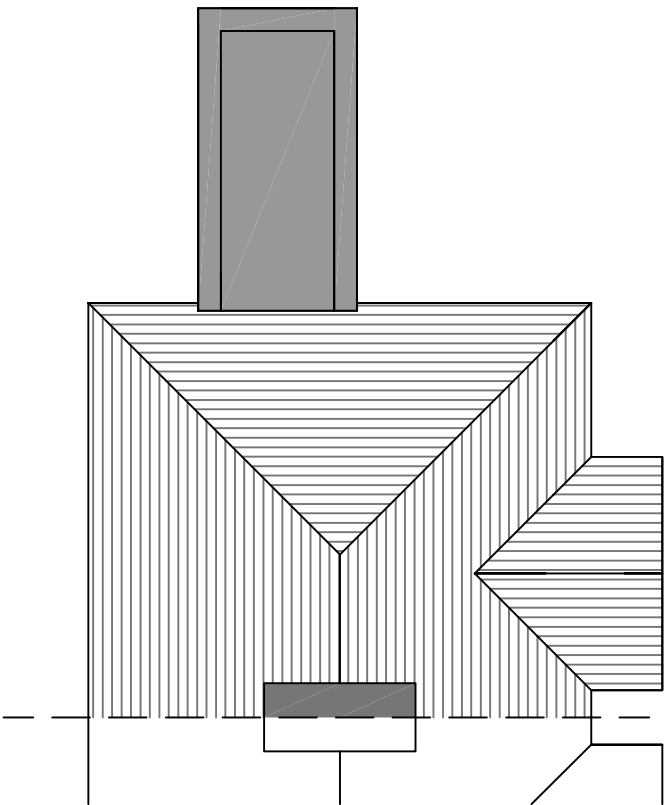

NOTES:

Existing - Plans

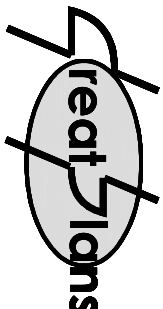

Contacts:
Tel: 07976 928 799
E-Mail: joel.gray@greatplans.co.uk


Client:

Location:

11 Exmouth Road
Ruislip
HA4 0UX

Scale: 1:100 @ A3

0 1M 5M

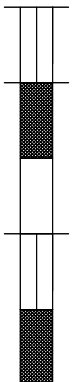

Date: Drawn By:

11-07-24

Joel Gray

Drg No: 01