


↗ N

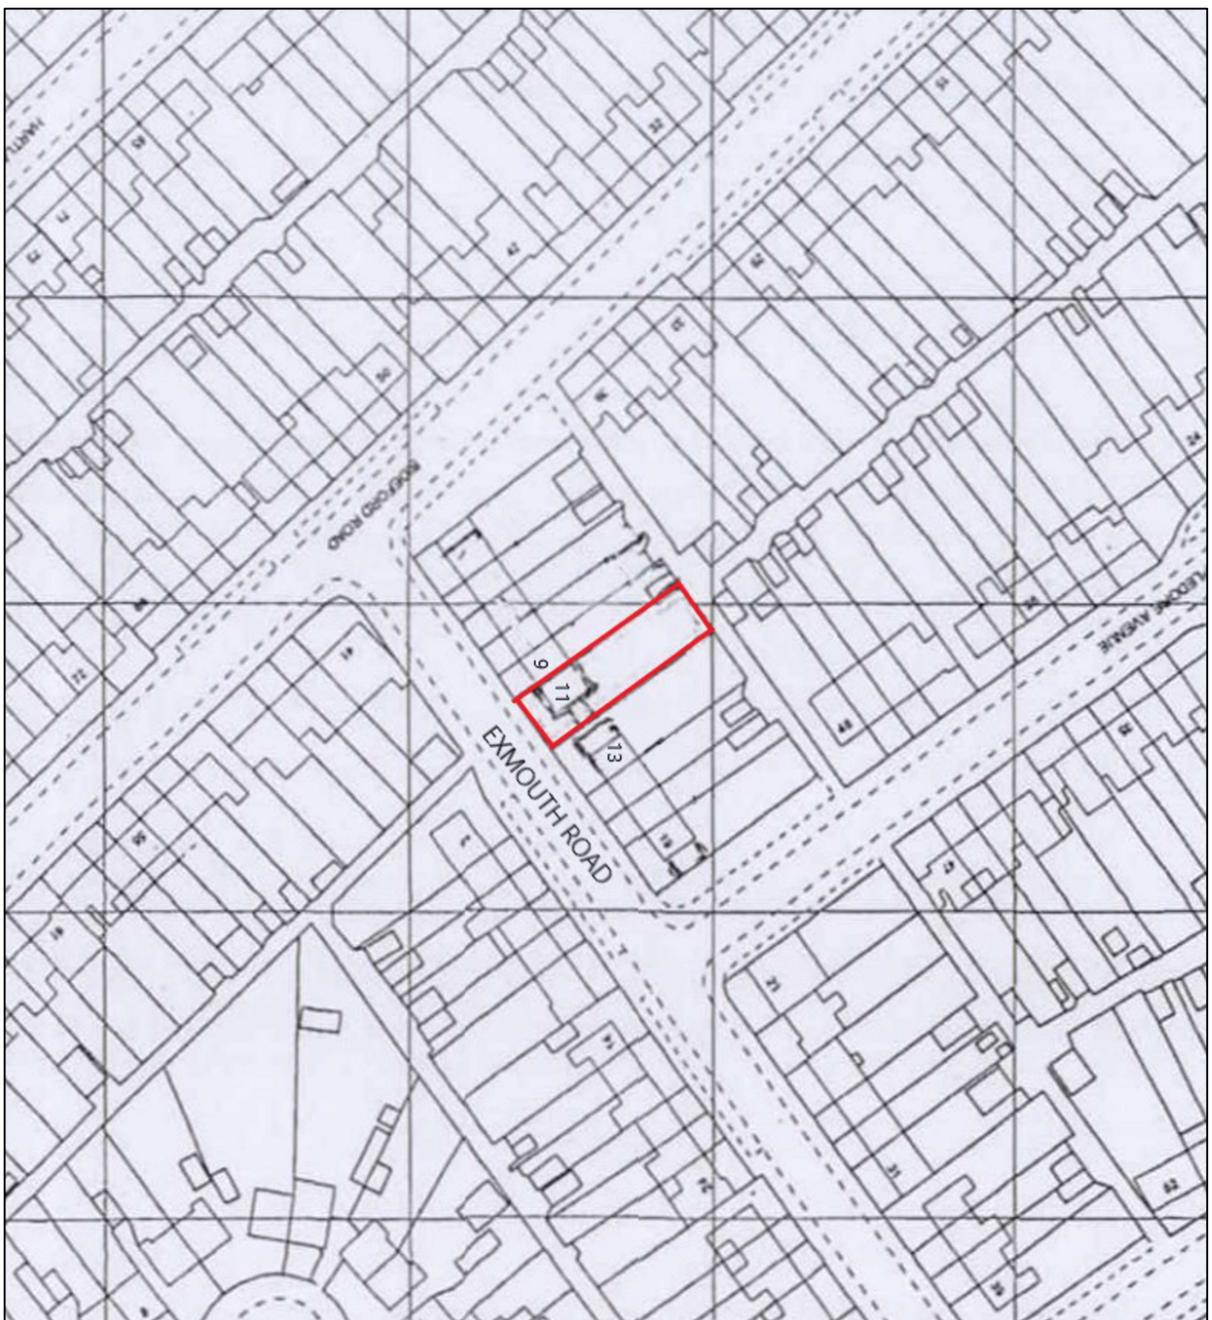

NOTES:

Location Plan - Existing



Contacts:

Client:

Location:

11 Exmouth Road  
Ruislip  
HA4 0UX

Scale: 1:1250 @ A4



Date:

15-04-24 Drawn By:  
Joel Gray

Drg No:

01a