




Elevation - Front

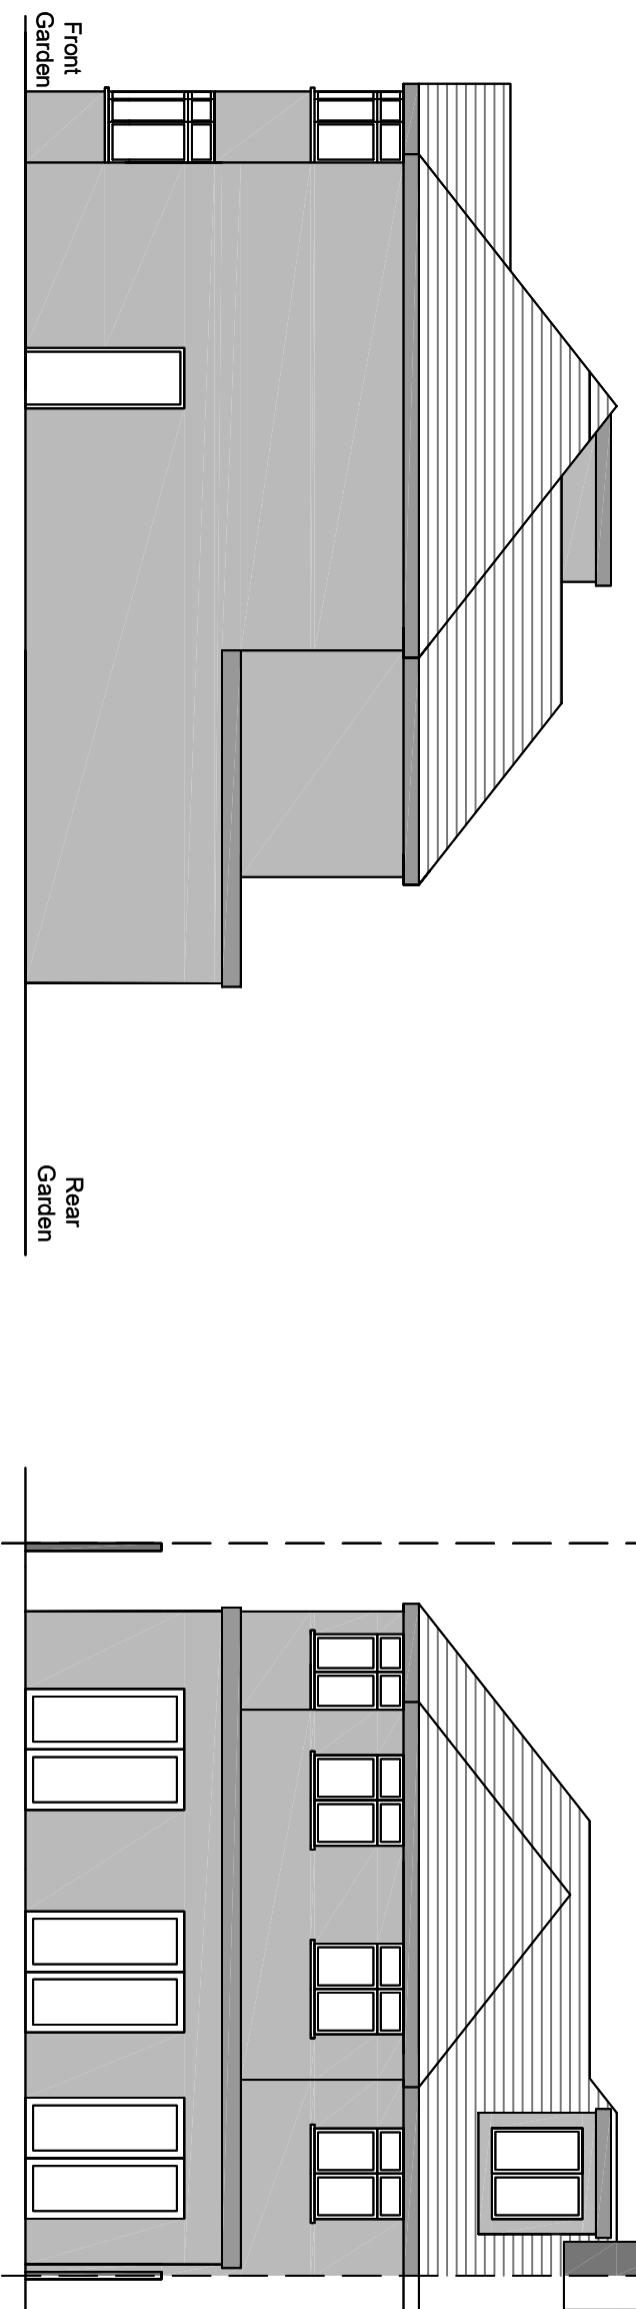

Elevation - Rear

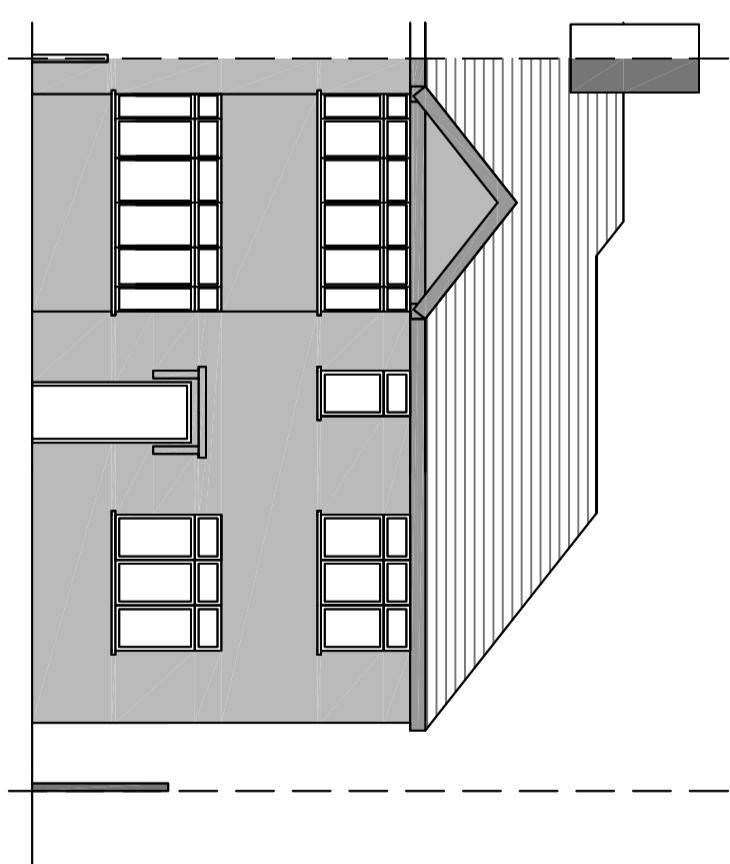


Elevation - Side

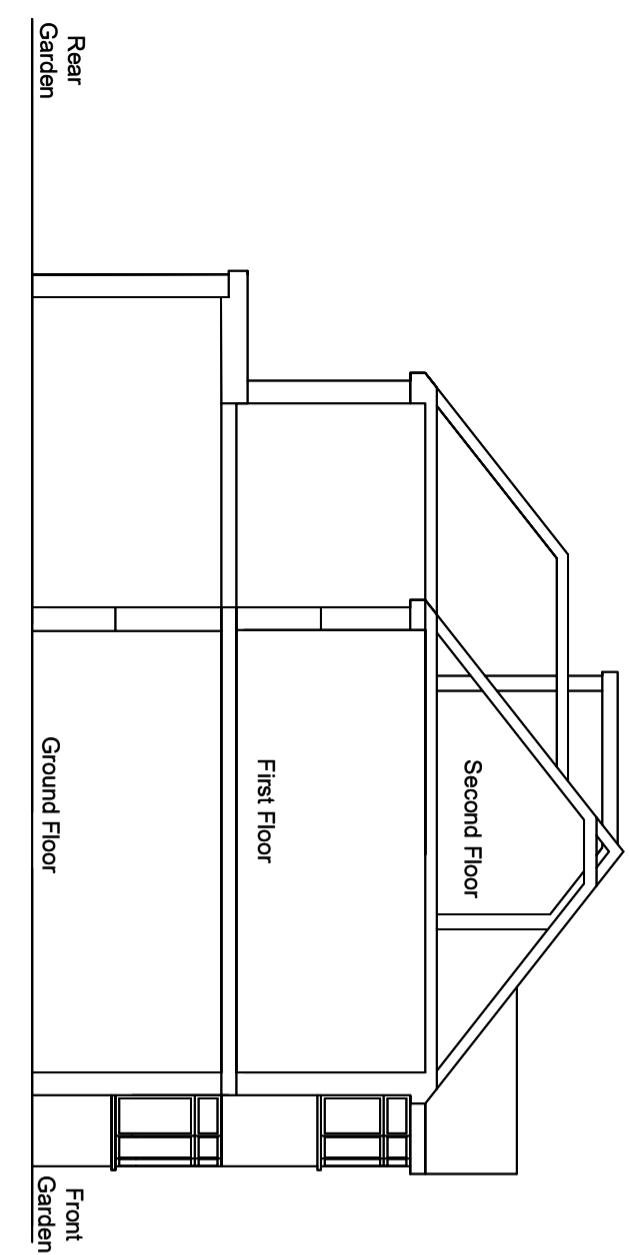

Cross Section - Side

NOTES:

Proposed - Plans

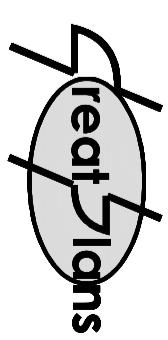

Contacts:
Tel: 07976 928 789
E-Mail: joel.gray@createplans.co.uk

Client:

Location:
11 Exmouth Road
Ruislip
HA4 0UX

Scale: 1:100 @ A3

0 1M 5M

Date: 11-07-24 Drawn By: Joel Gray

Drg No: 04