




### Cross Section - Side

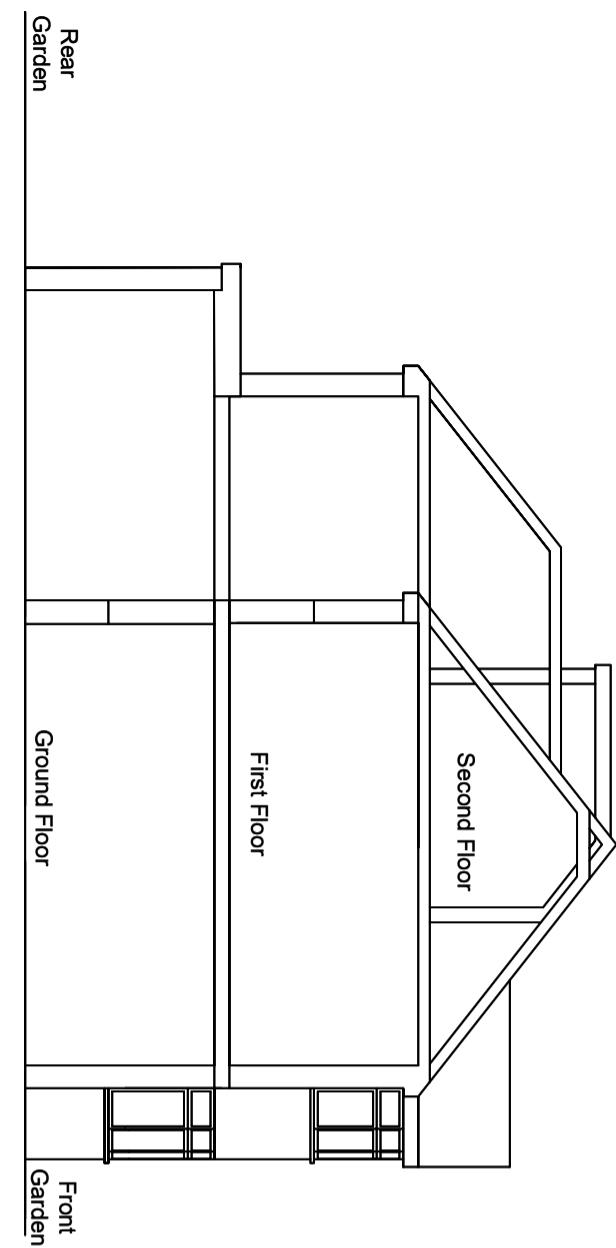

### Elevation - Front

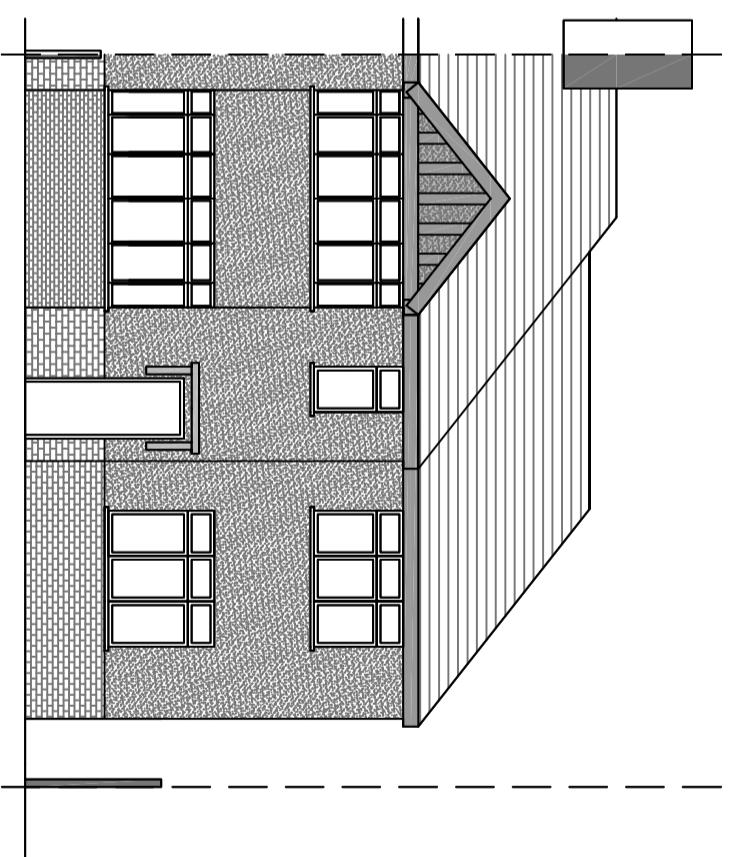


### Elevation - Rear

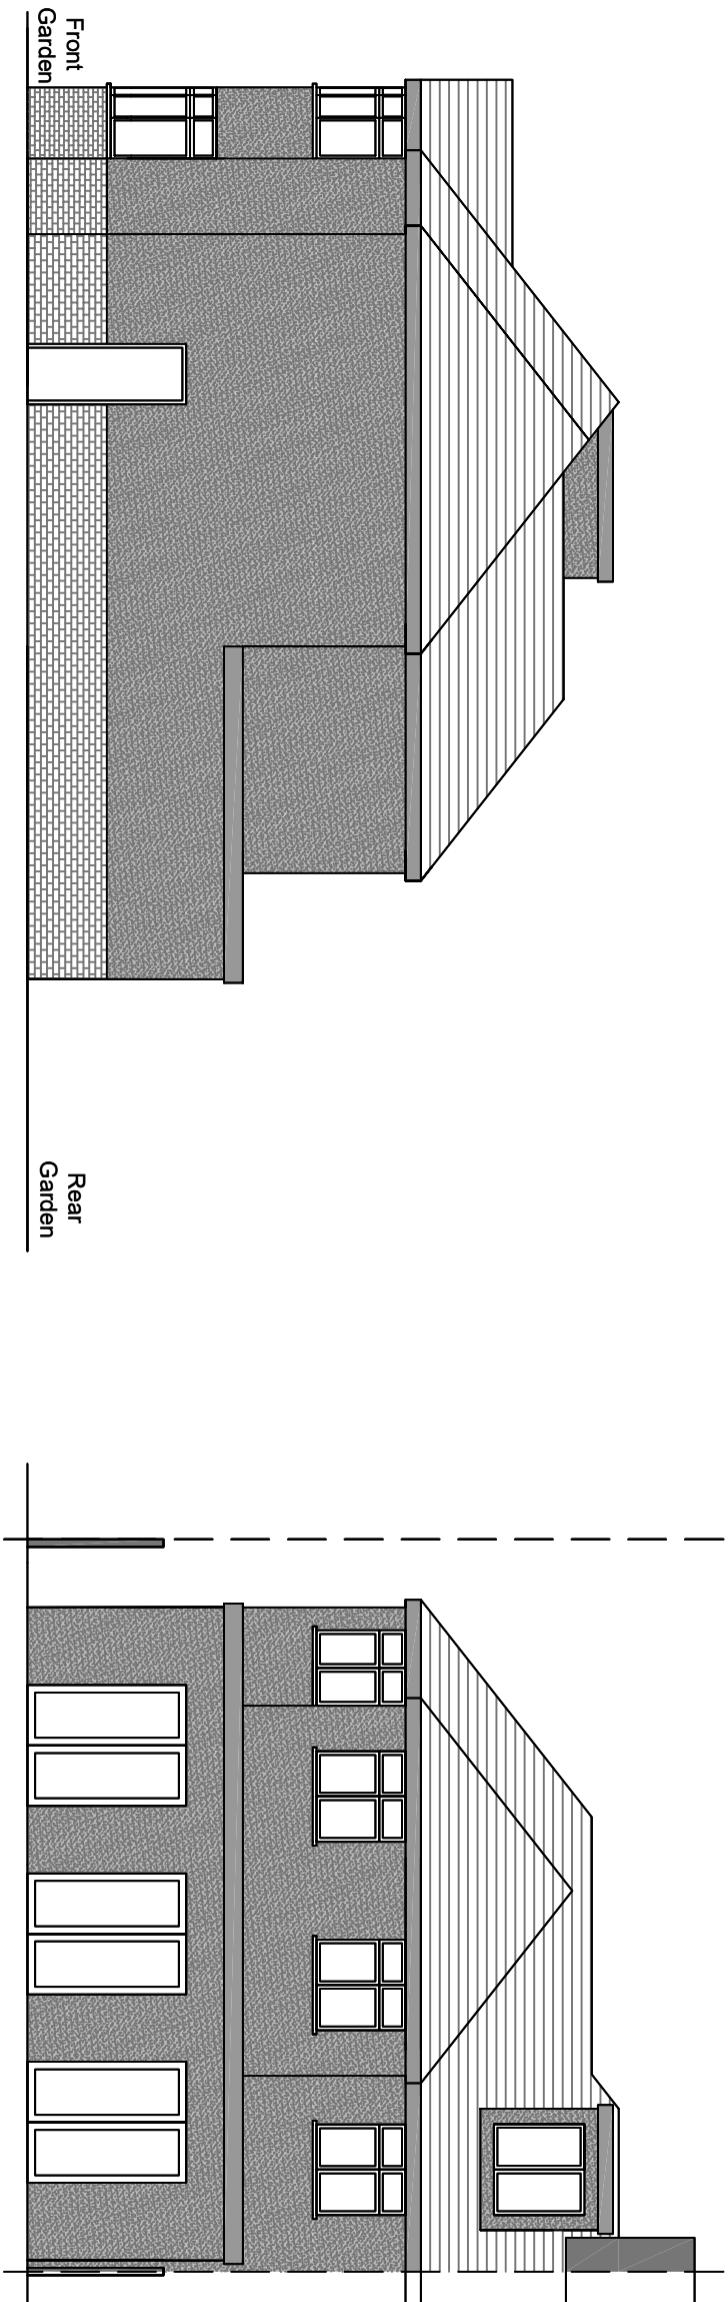

NOTES:

Proposed - Plans

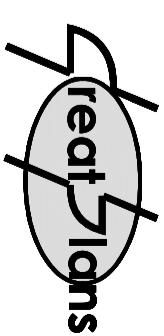

Client:  
Contacts:  
Tel: 07976 928 789  
E-Mail: joel.gray@greaplans.co.uk

Location:

11 Exmouth Road  
Ruislip  
HA4 0UX

Scale: 1:100 @ A3

0 1M 5M

Date: 11-07-24 Drawn By: Joel Gray

Drg No: 04