


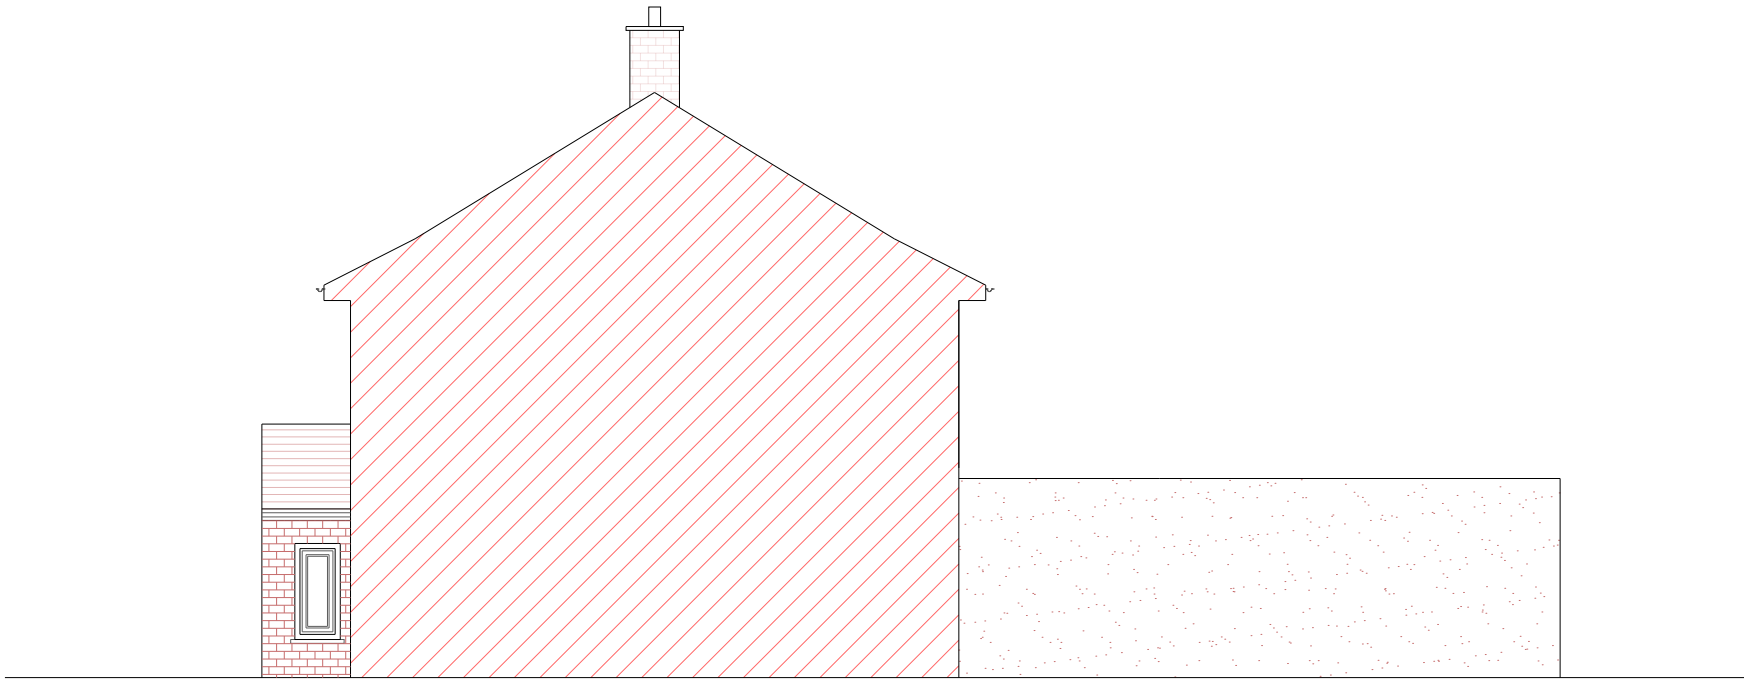


EXISTING LEFT SIDE ELEVATION
SCALE: 1:100

CONSULTANTS:



PLANSING
info@plansing.co.uk
+44 (0) 330 133 9001

SCALE

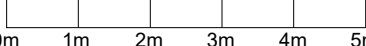

0m 1m 2m 3m 4m 5m

Date: 11-03-2024

SCALE: 1-100@A3

Client Name and Address:

Anita_Khanna
48 Adelphi Cres Hayes UB4 8LZ, UK
HA3 5NA_UK

Project Description:

LOFT CONVERSION,INTERNAL
MODIFICATION & REAR
EXTENSION WITH SKY LANTERN

Drawing Title: Building Regulation Drawings

DRAWING HISTORY		
DATE	REV#	DESCRIPTION



STRUCTURE TO BE DEMOLISHED



EXISTING STRUCTURE



PROPOSED STRUCTURE



PROPOSED DOOR & WINDOW

Consultant's Stamp:



Sheet Title: ELEVATION

Sheet No. A007

Drawn by: A-A-M	Checked by: A-Z
--------------------	--------------------