

CONSULTANTS:



PLANSING
info@plansing.co.uk
+44 (0) 330 133 9001

North Direction:

Date:
11-03-2024

SCALE:
1-100@A3

Client Name and Address:

Anita_Khanna
48 Adelphi Cres Hayes UB4 8LZ, UK
HA3 5NA_UK

Project Description:

LOFT CONVERSION

Drawing Title:
Building Regulation Drawings

DRAWING HISTORY

DATE	REV#	DESCRIPTION

- STRUCTURE TO BE DEMOLISHED
- EXISTING STRUCTURE
- PROPOSED STRUCTURE
- PROPOSED DOOR & WINDOW


Consultant's Stamp:

PLANSING

Sheet Title: ELEVATION

Sheet No. A014

Drawn by: A-A-M Checked by: A-Z

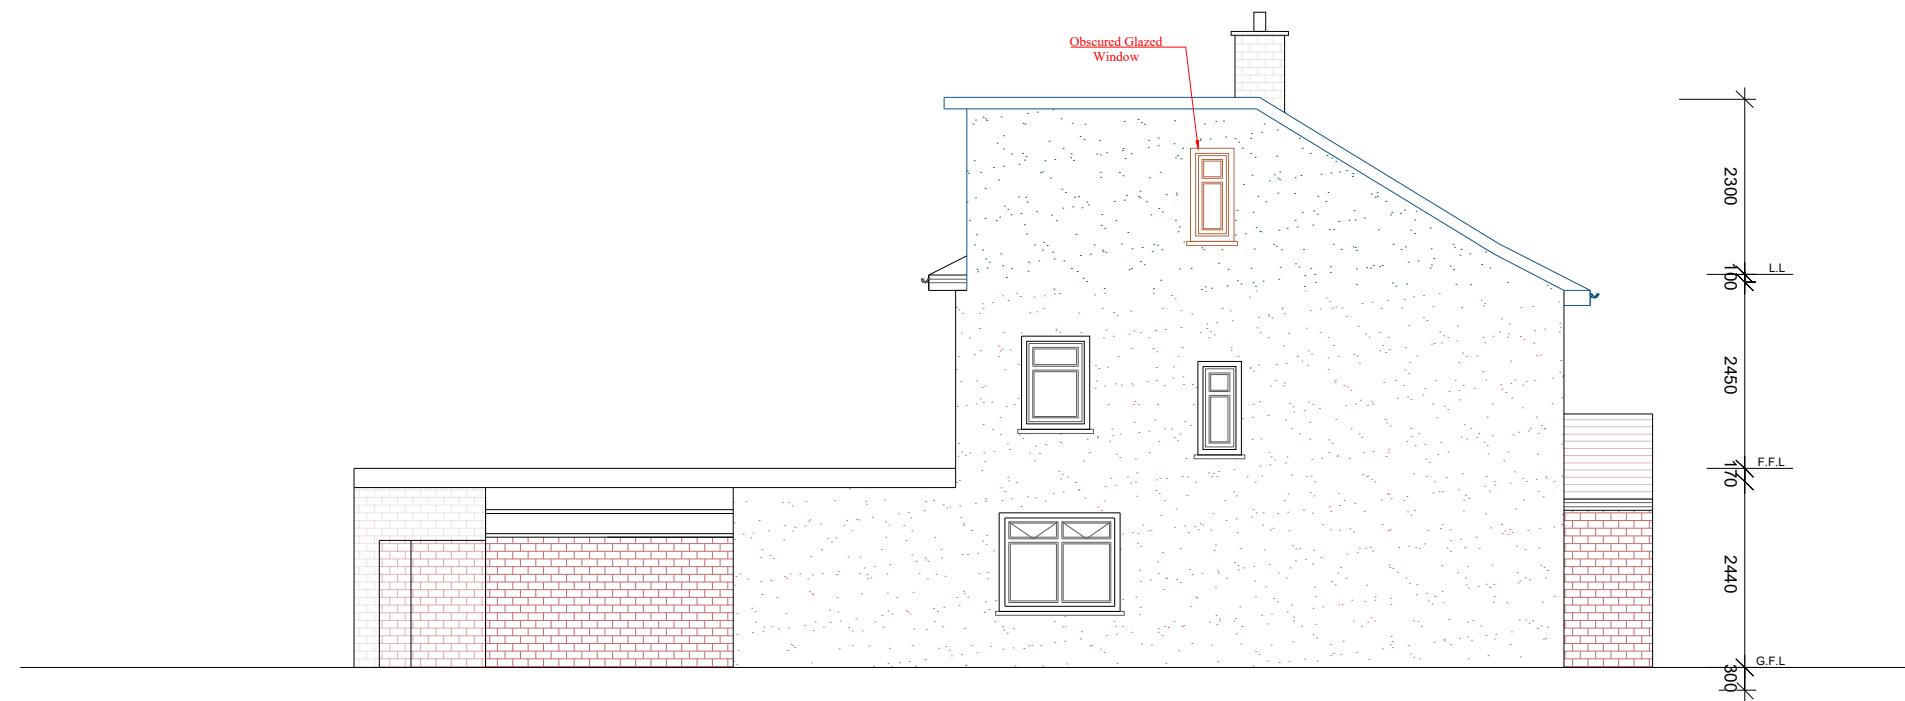

PROPOSED LEFT SIDE ELEVATION
SCALE: 1:100