


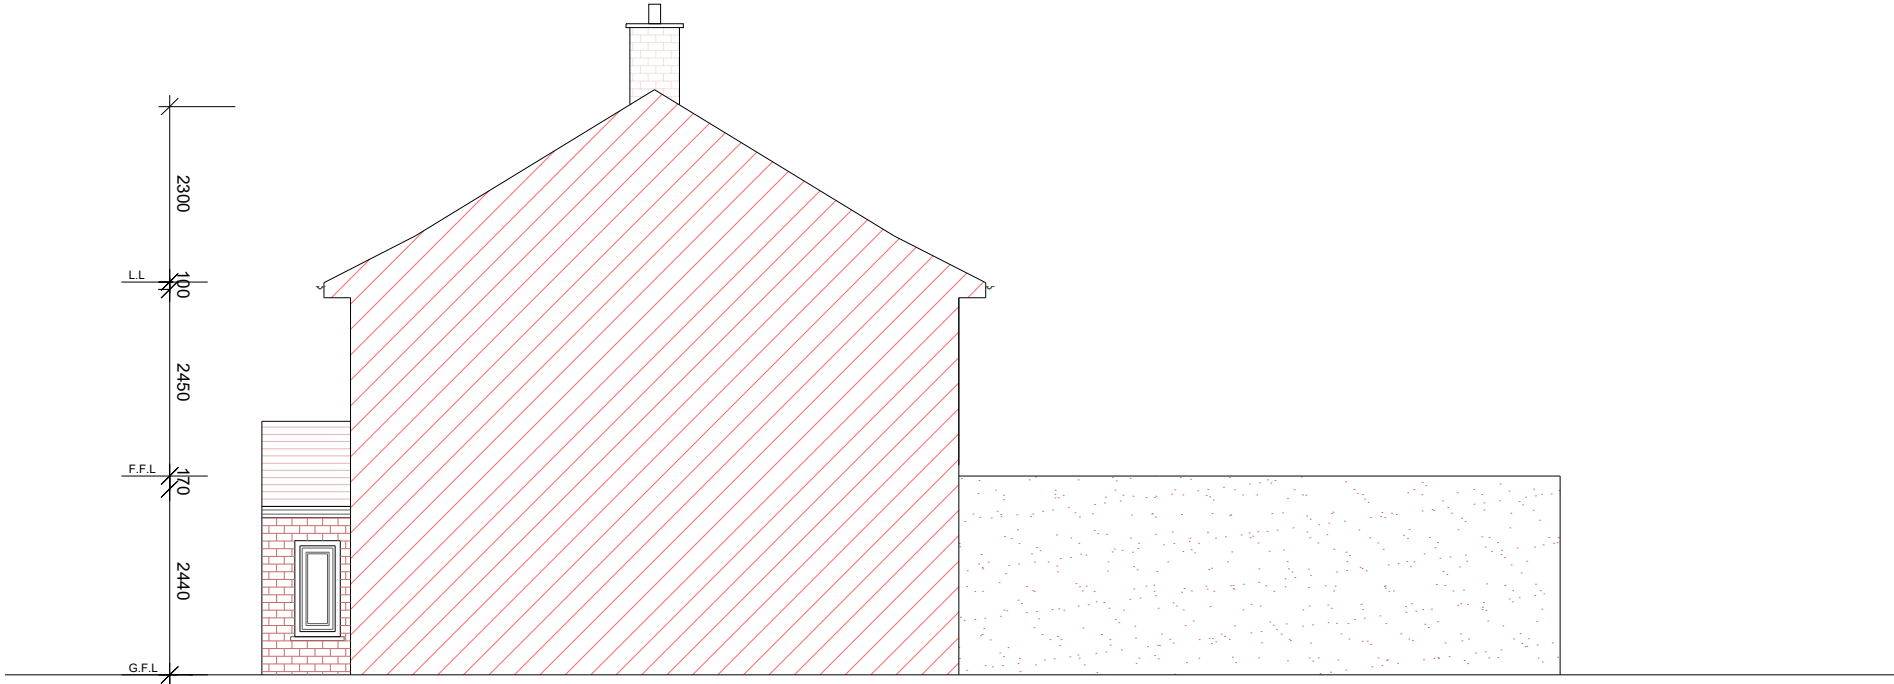

EXISTING RIGHT SIDE ELEVATION  
SCALE: 1:100

CONSULTANTS:



PLANSING  
info@plansing.co.uk  
+44 (0) 330 133 9001

North Direction:

Date:

11-03-2024

SCALE:

1-100@A3

Client Name and Address:

Anita\_Khanna  
48 Adelphi Cres Hayes UB4 8LZ, UK  
HA3 5NA\_UK

Project Description:

LOFT CONVERSION

Drawing Title:

Building Regulation Drawings

DRAWING HISTORY

| DATE | REV# | DESCRIPTION |
|------|------|-------------|
|      |      |             |
|      |      |             |
|      |      |             |
|      |      |             |
|      |      |             |

|  |                            |
|--|----------------------------|
|  | STRUCTURE TO BE DEMOLISHED |
|  | EXISTING STRUCTURE         |
|  | PROPOSED STRUCTURE         |
|  | PROPOSED DOOR & WINDOW     |

Consultant's Stamp:

PLANSING

Sheet Title:

ELEVATION

Sheet No.

A007

Drawn by:

A-A-M

Checked by:

A-Z