
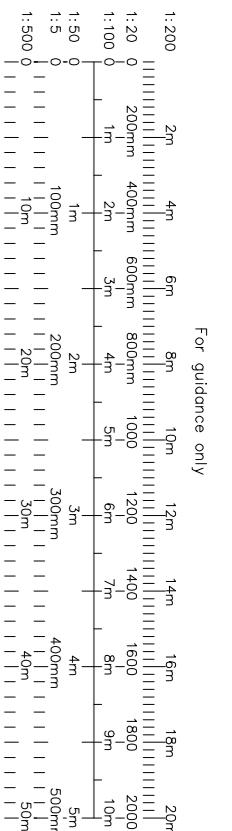


NOTES

- The Copyright of this drawing is the property of IDEAL DESIGN Ltd. and must not be copied otherwise reproduced without written consent.
- The contractor is responsible for checking dimensions, tolerances and references. Any discrepancy to be verified with the Architect before proceeding with the works.
- Figured dimensions to be worked to in all cases.

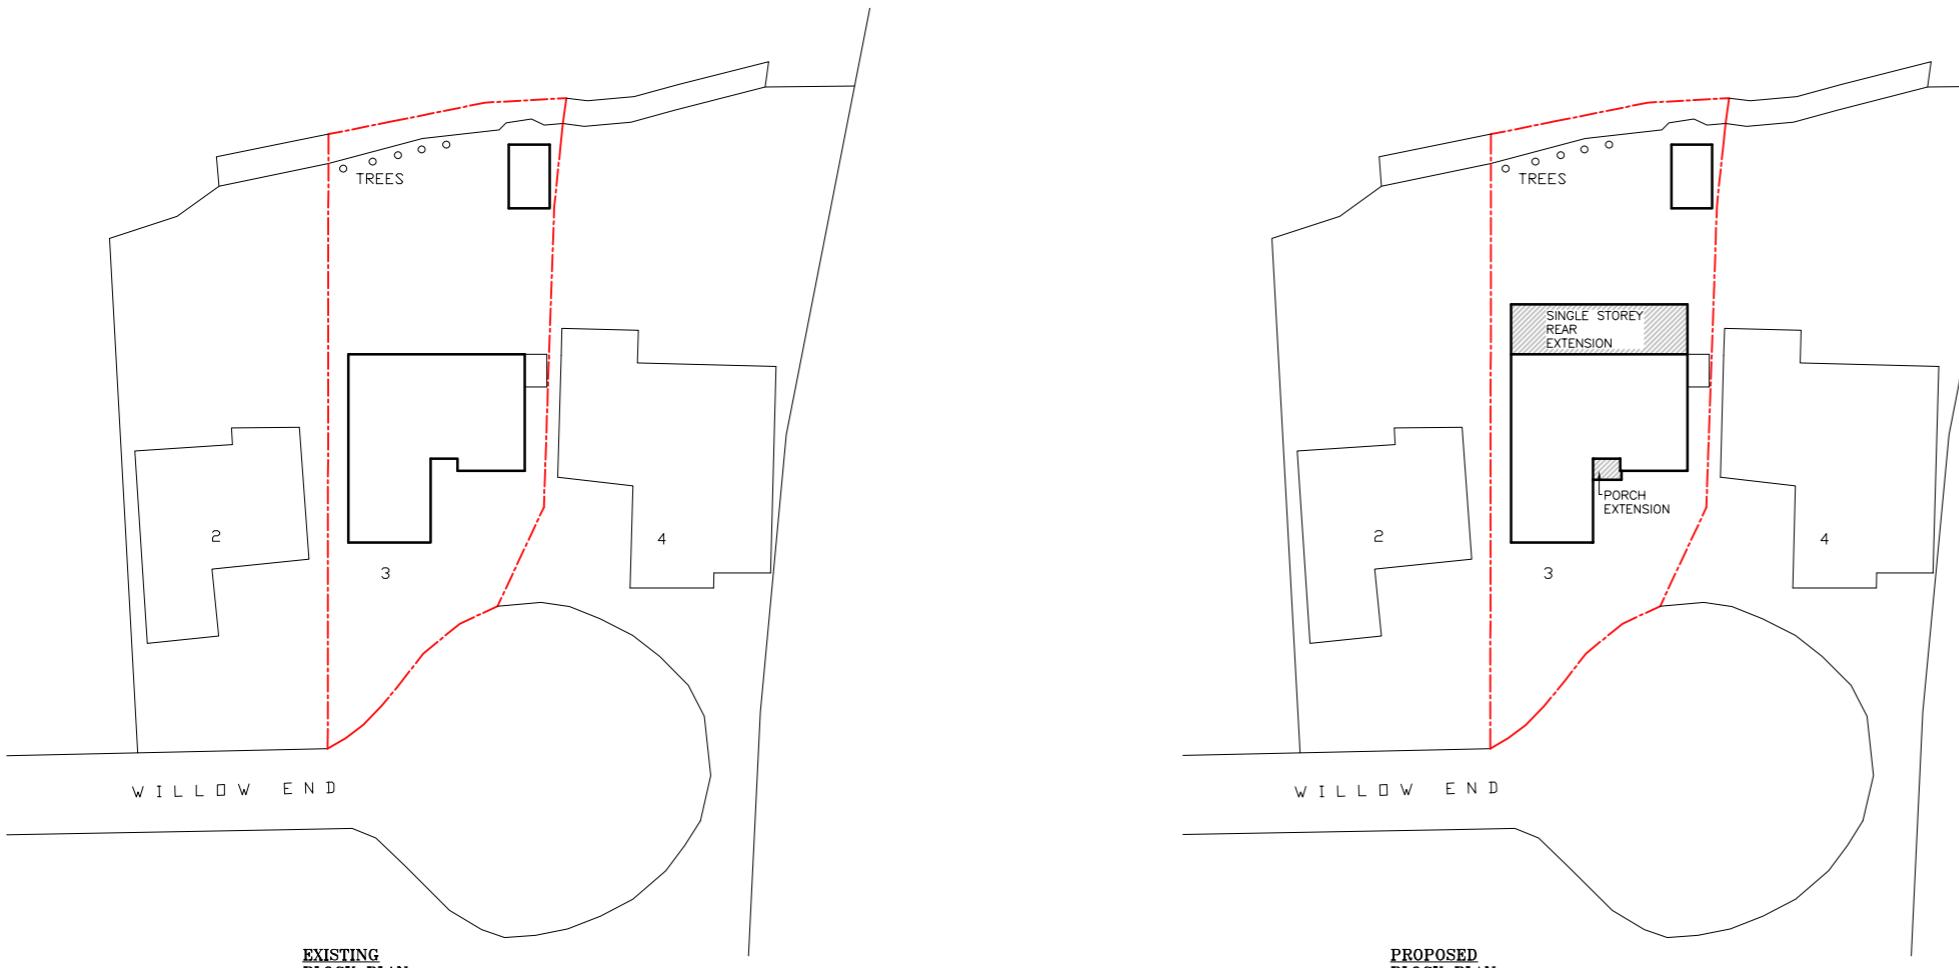

22.02.23	B	Amended as per client's call
date	rev	revision/author/checker
client		
Mrs. N KANERIA		
	IDEAL DESIGN LTD.	
43 Upton Lane, London E7 9PA M-07878270940 Email: hitesh@idealdesignltd.com Website: www.idealdesignltd.com		
project		
3 WILLOW END NORTHWOOD HA6 3QA		
drawing		
EXISTING & PROPOSED BLOCK PLANS		
drawing no	3WE(33)	rev B
drawn	HS	
scale @ A3	1:200	date 22-02-2023

DEMOLITION