
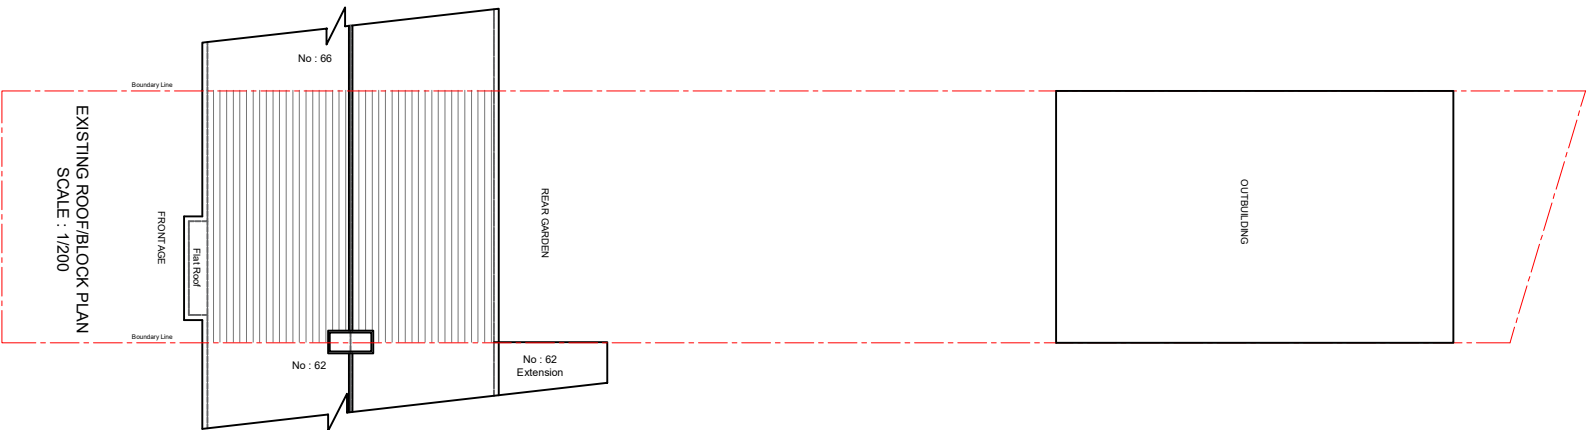
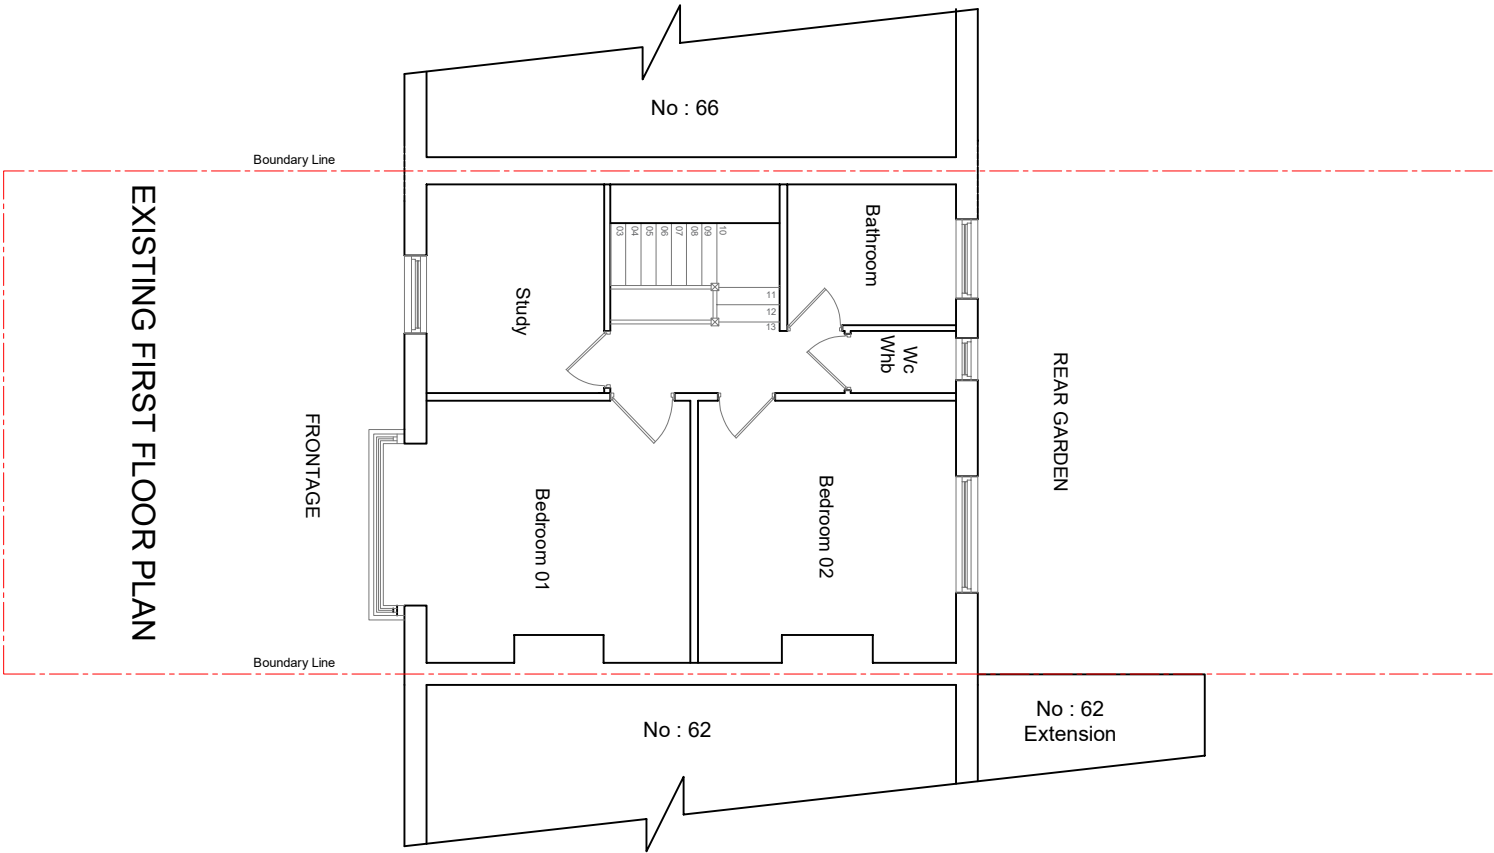


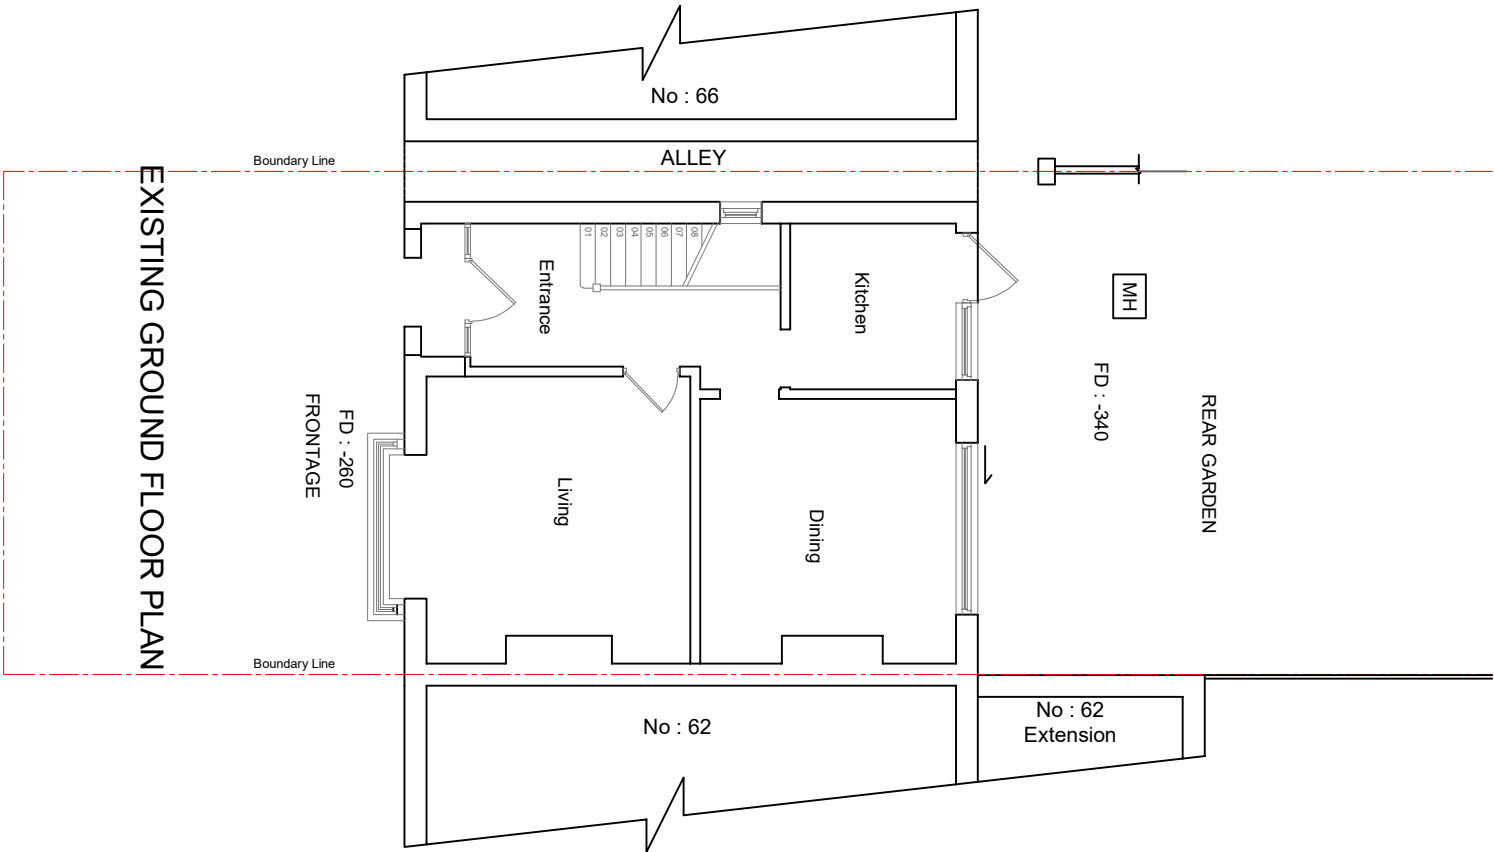

Scale: 1:100
A3

COPYRIGHT :
JOB TITLE : 64 Berwick Ave, Hayes UB4 0NQ
DRAWING TITLE : Existing Plans
SCALE : 1/100
Date : 26.06.2023
DRG No : 64BER-01