


Location Plan

Site Address: 55, Deane Croft Road, Eastcote, HA5 1ST

Date Produced: 19-Jun-2025

Scale: 1:2500 @A4

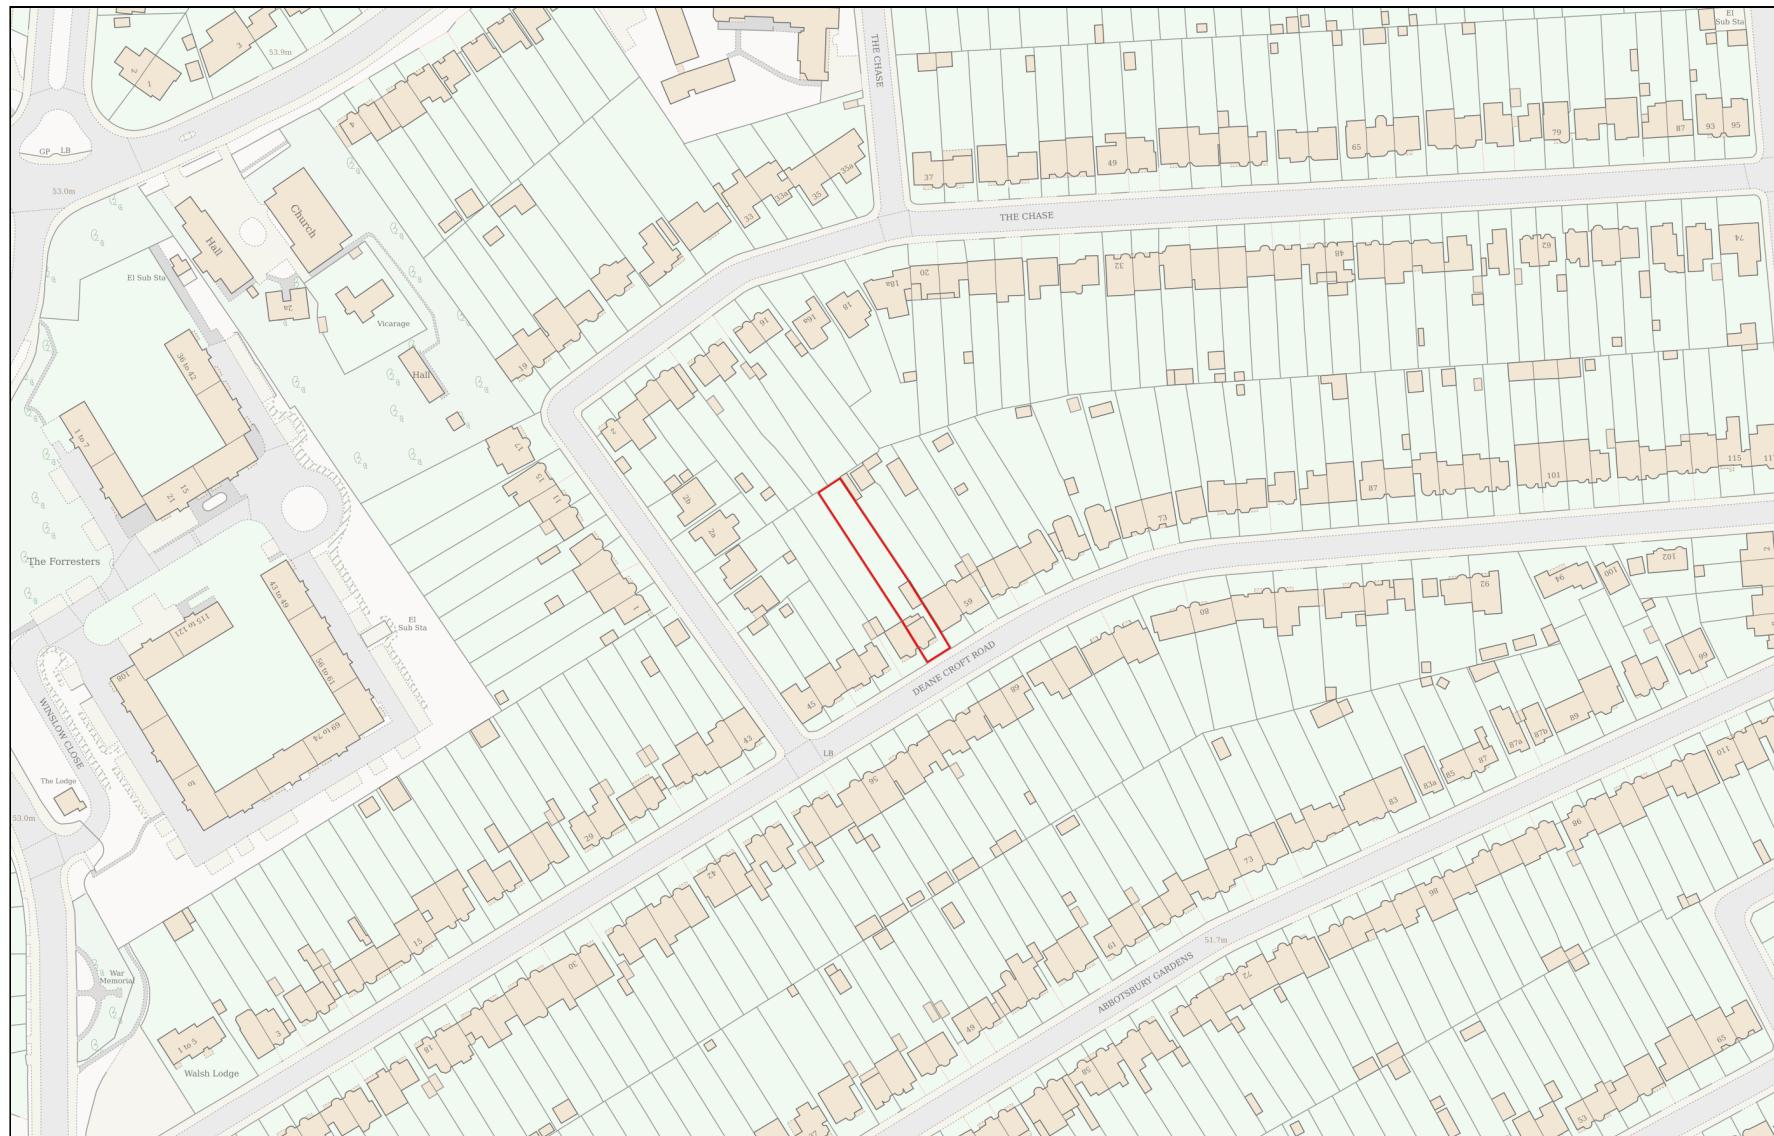

Planning Portal Reference: PP-14091454v1

0 100
Metres