

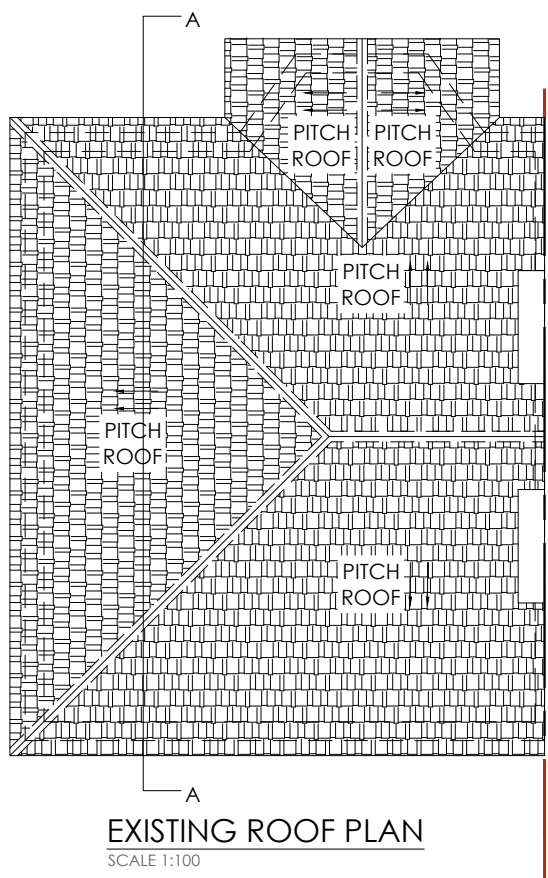
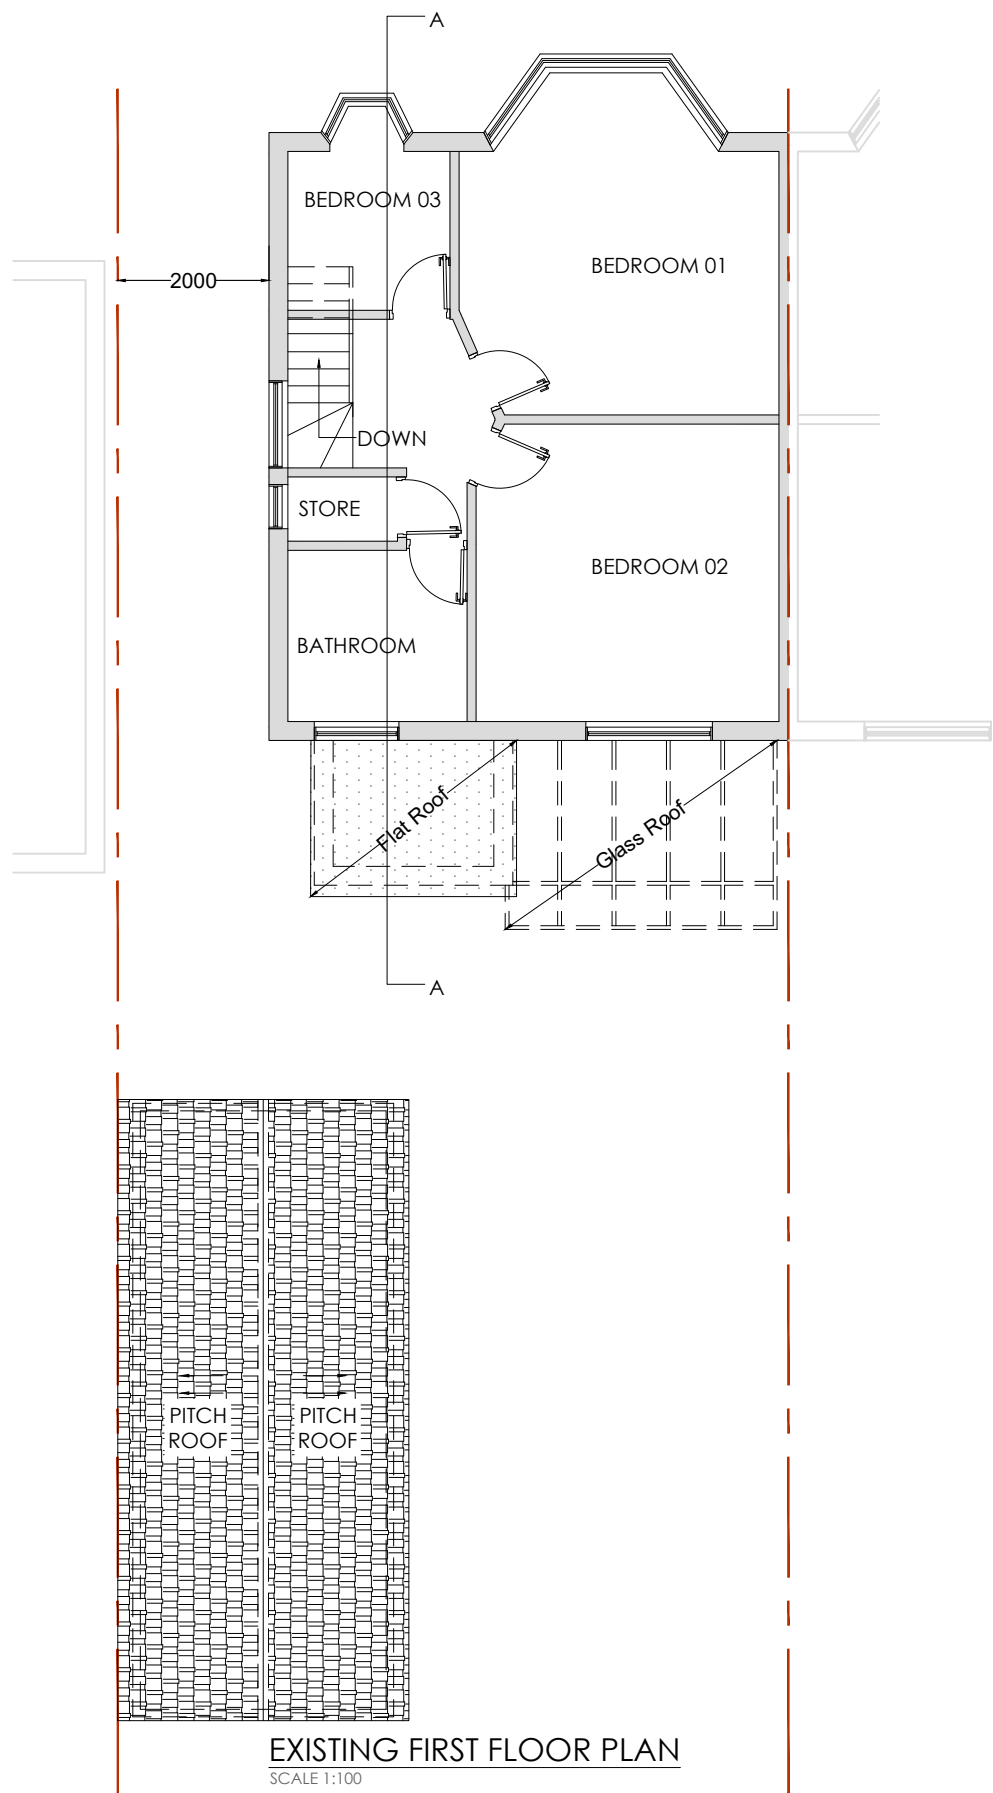
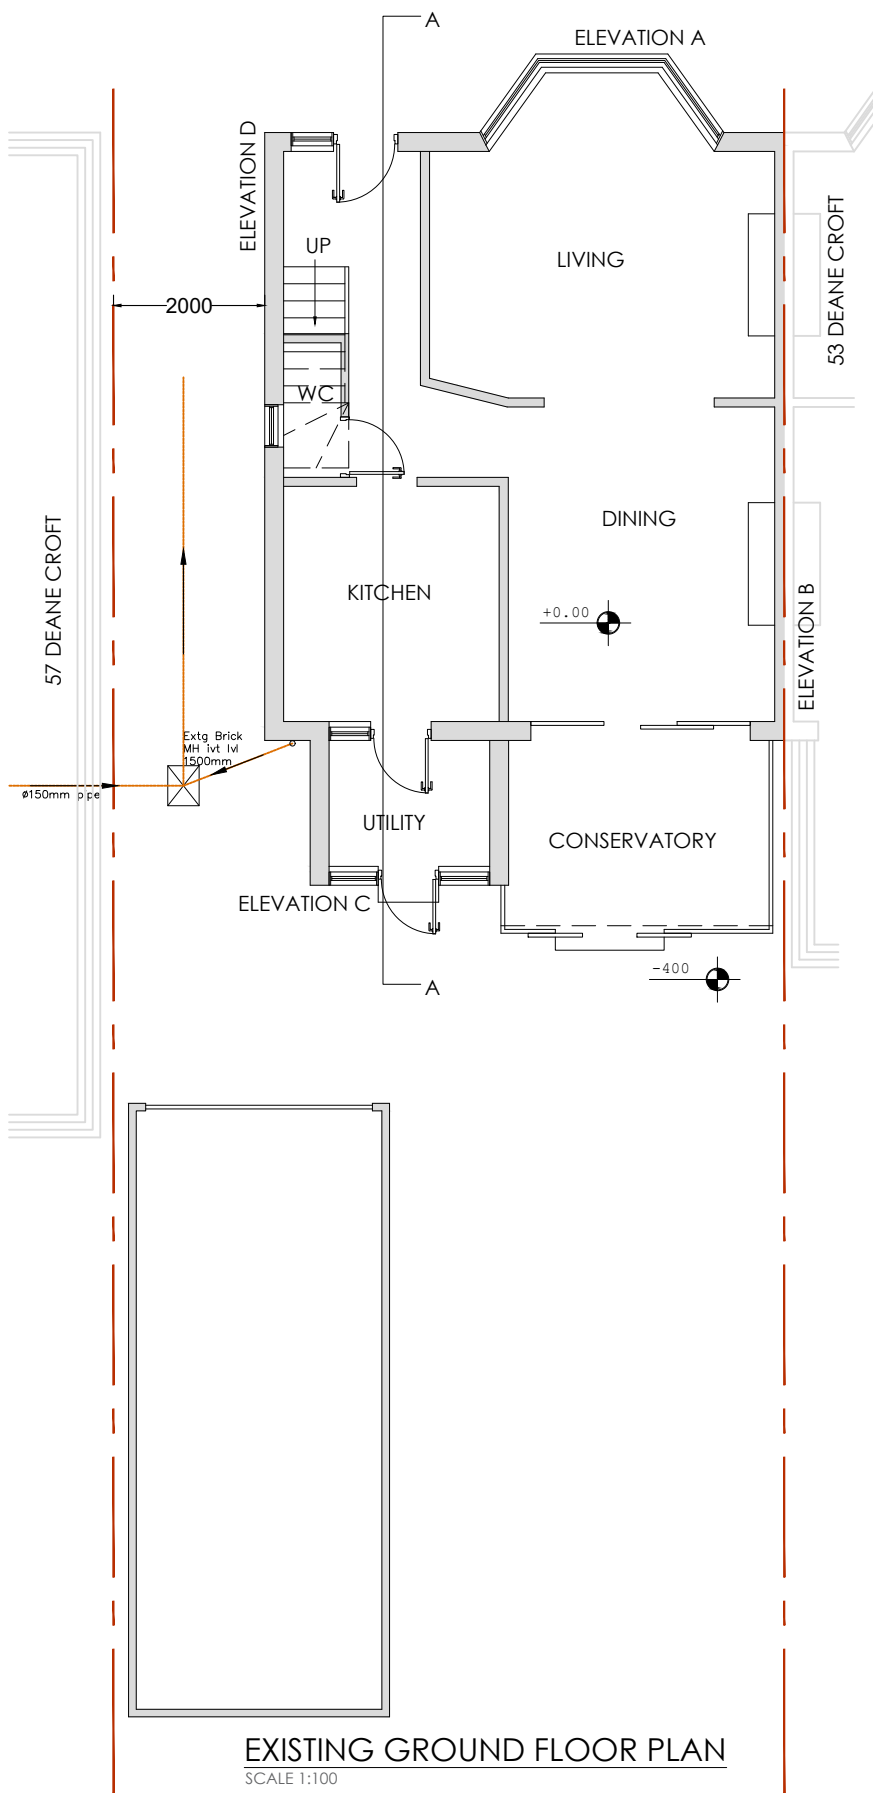





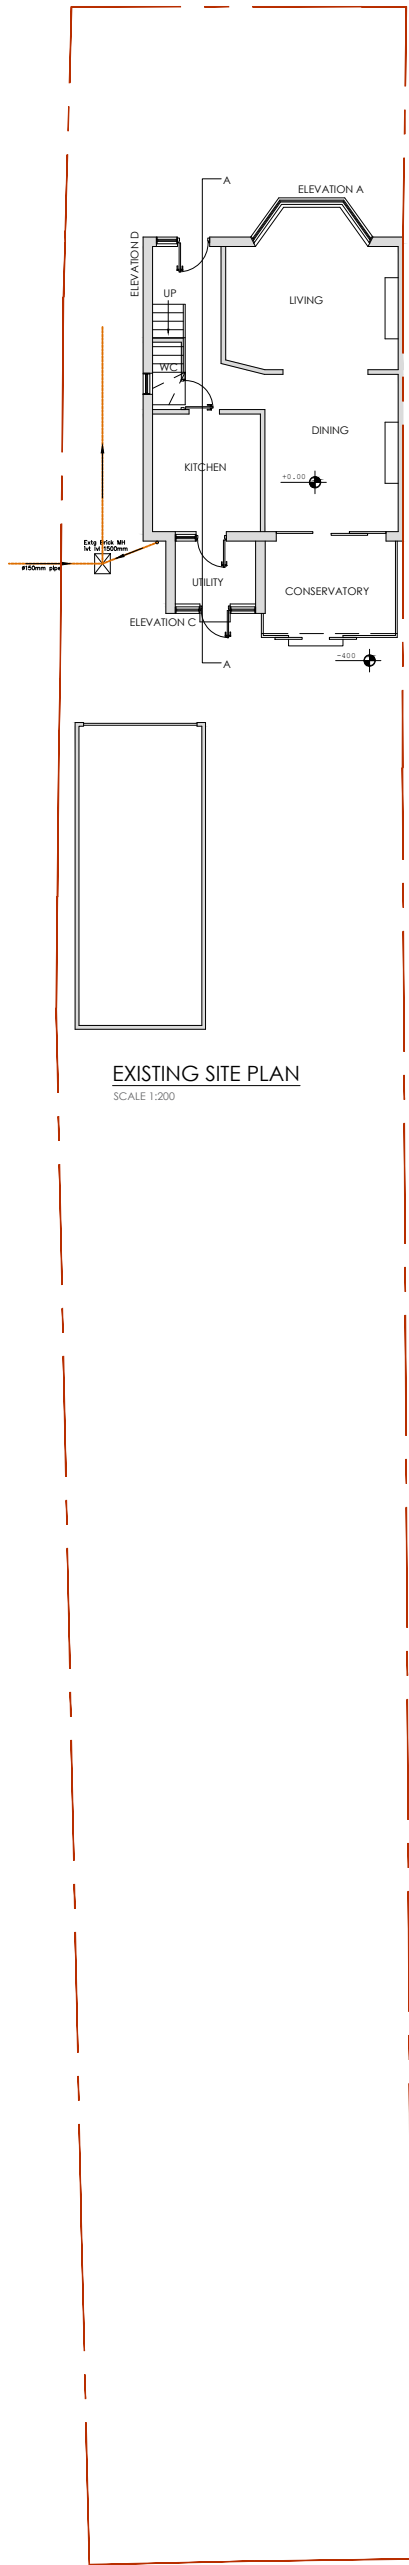


01856 898 022
www.UKPlanningMaps.com

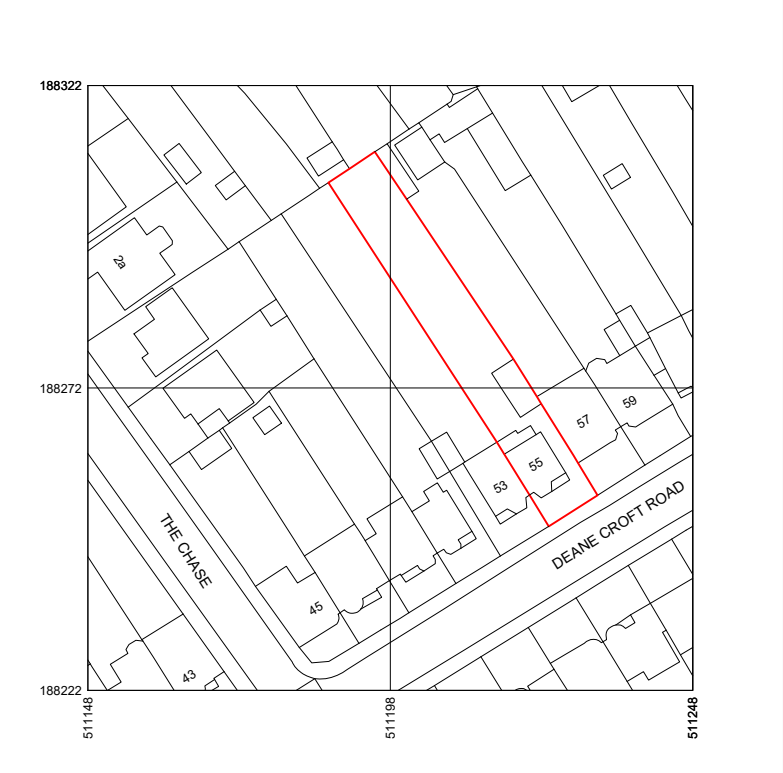

Produced on 09 June 2025 from the Ordnance Survey National Geographic Database and incorporating surveyed revision available at this date.
This map shows the area bounded by 51148 18822, 51148 18822, 51148 18822, 51148 18822, 51148 18822.
Crown copyright and database rights 2025 OS 100054135. Supplied by copyright holding as UKPlanningMaps.com a licensed Ordnance Survey partner (OS 100054135).
Data source expires 09 June 2026. Unique plan reference: v1113574821700709

LOCATION MAP
SCALE 1:1250

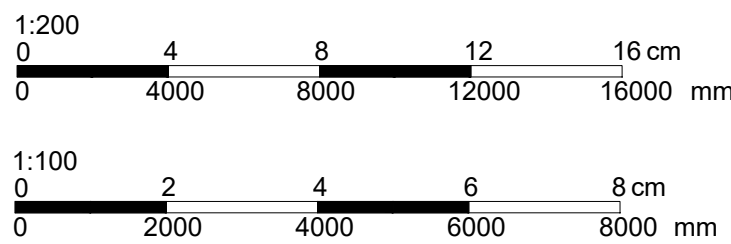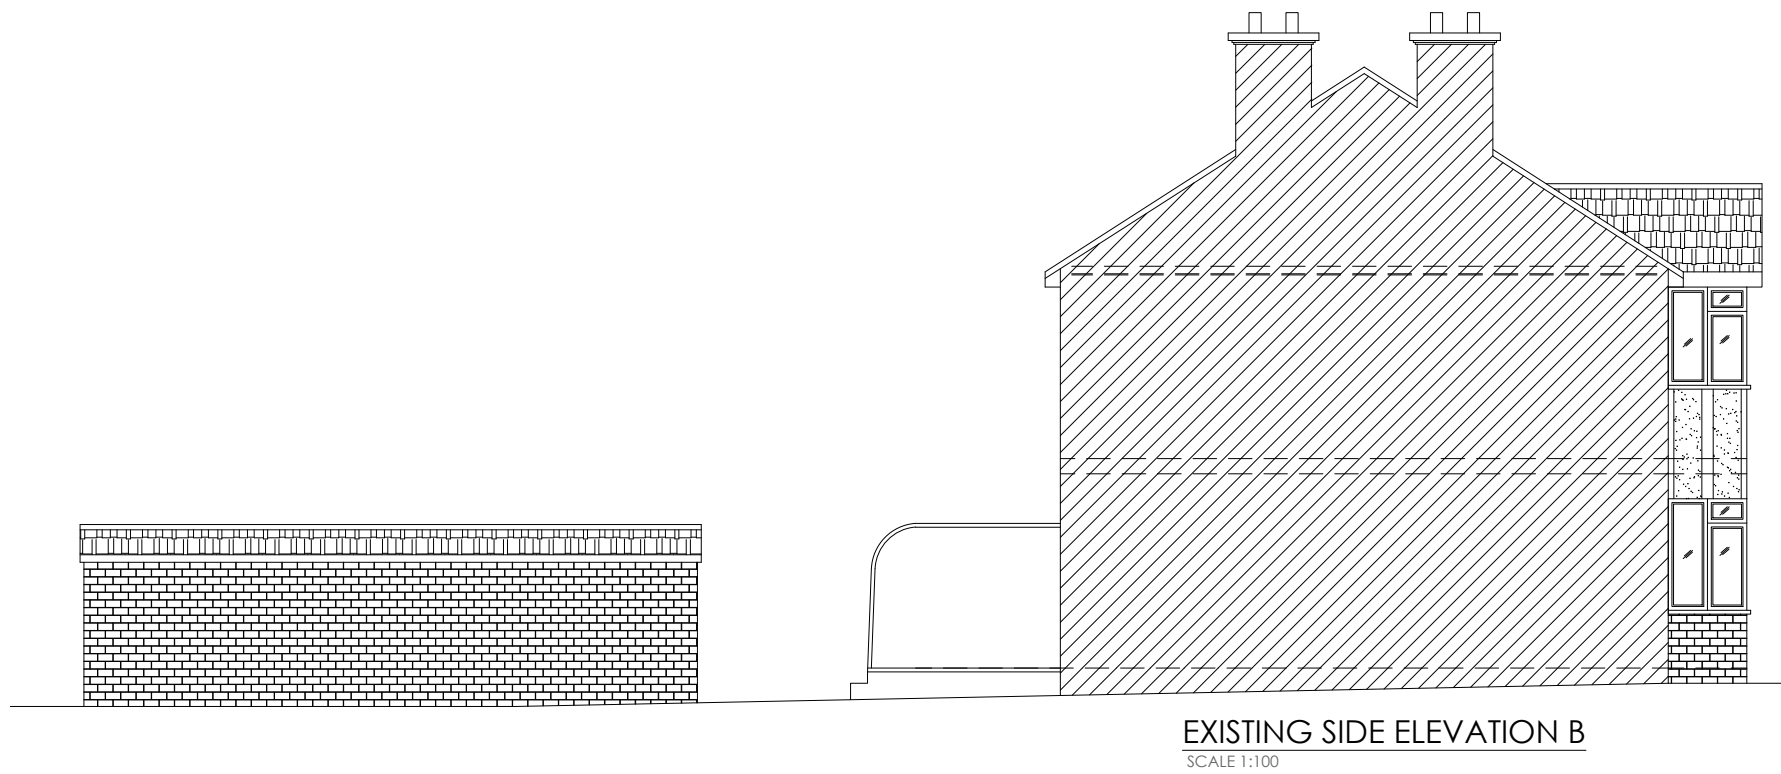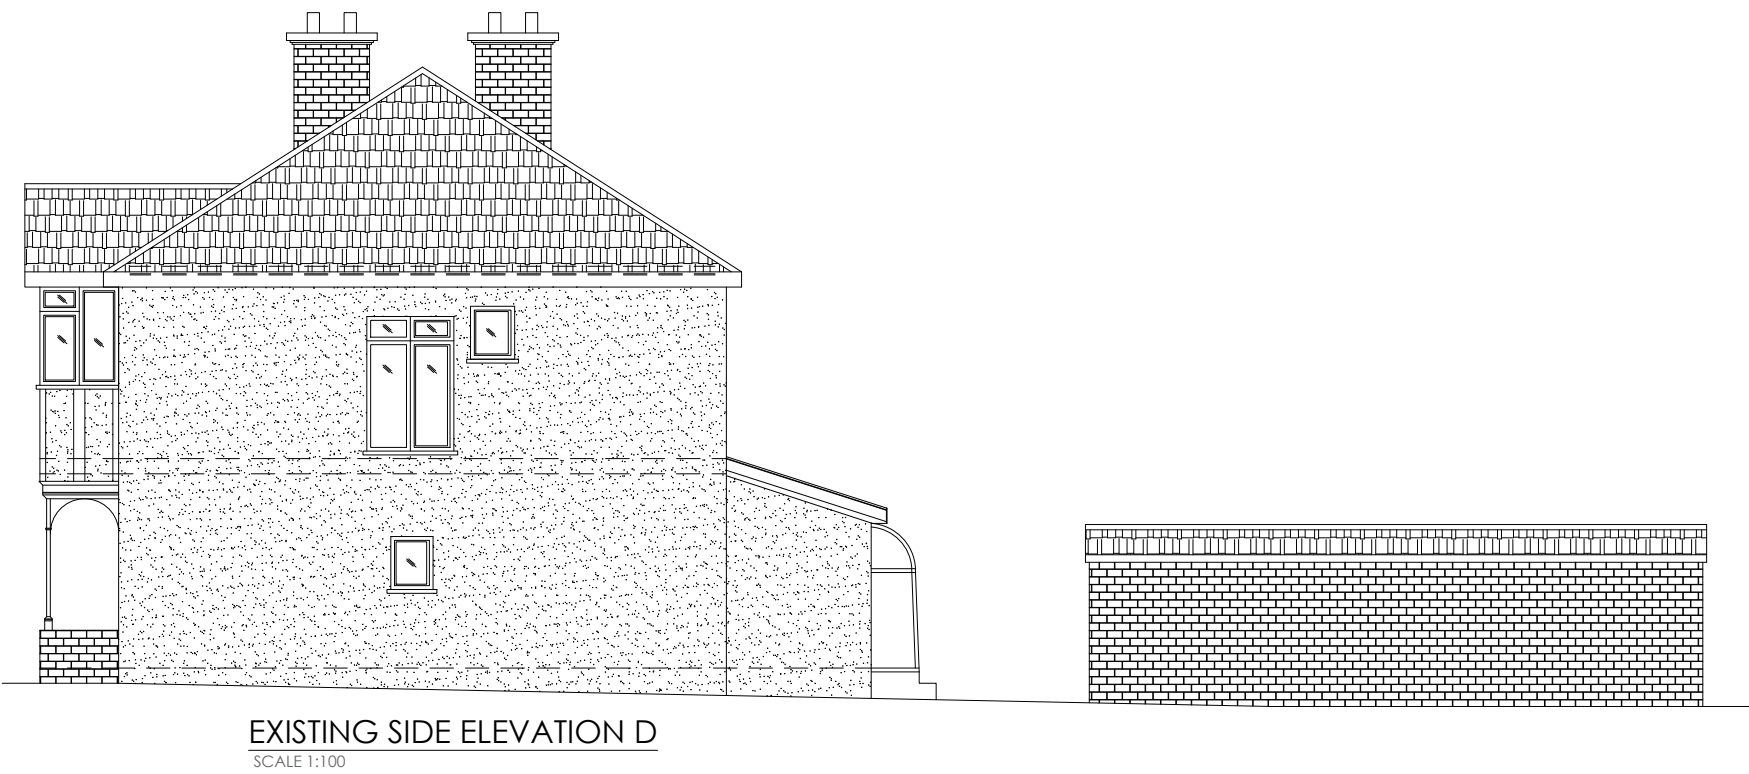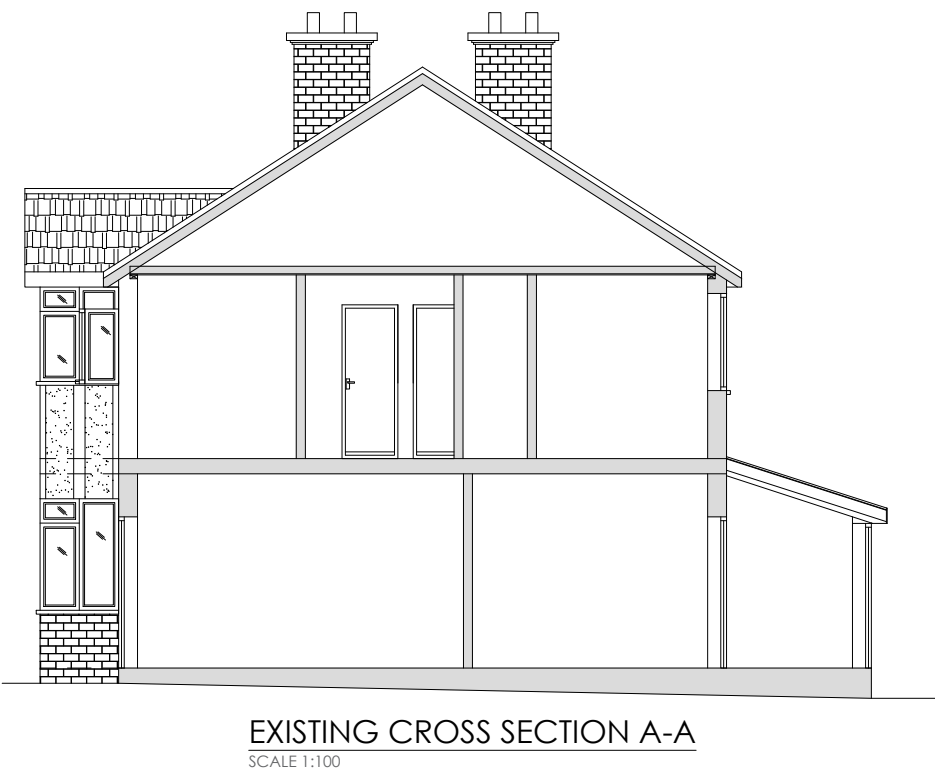

Do not scale off the drawings (scale only for planning purposes).		Drawn BC	
ARCH/CLIENT		Checked SP	
Project Title 55 DEANE CROFT ROAD PINNER HA5 1ST		Scale 1:100	
Drawing Title EXISTING FLOORS, SITE, ELEVATION, CROSS SECTION AND LOCATION MAP		Size A1	
Project No. 2546		Drawing No. PS-01	
		Rev. A	