






PROPOSED CROSS SECTION A-A
SCALE 1:50

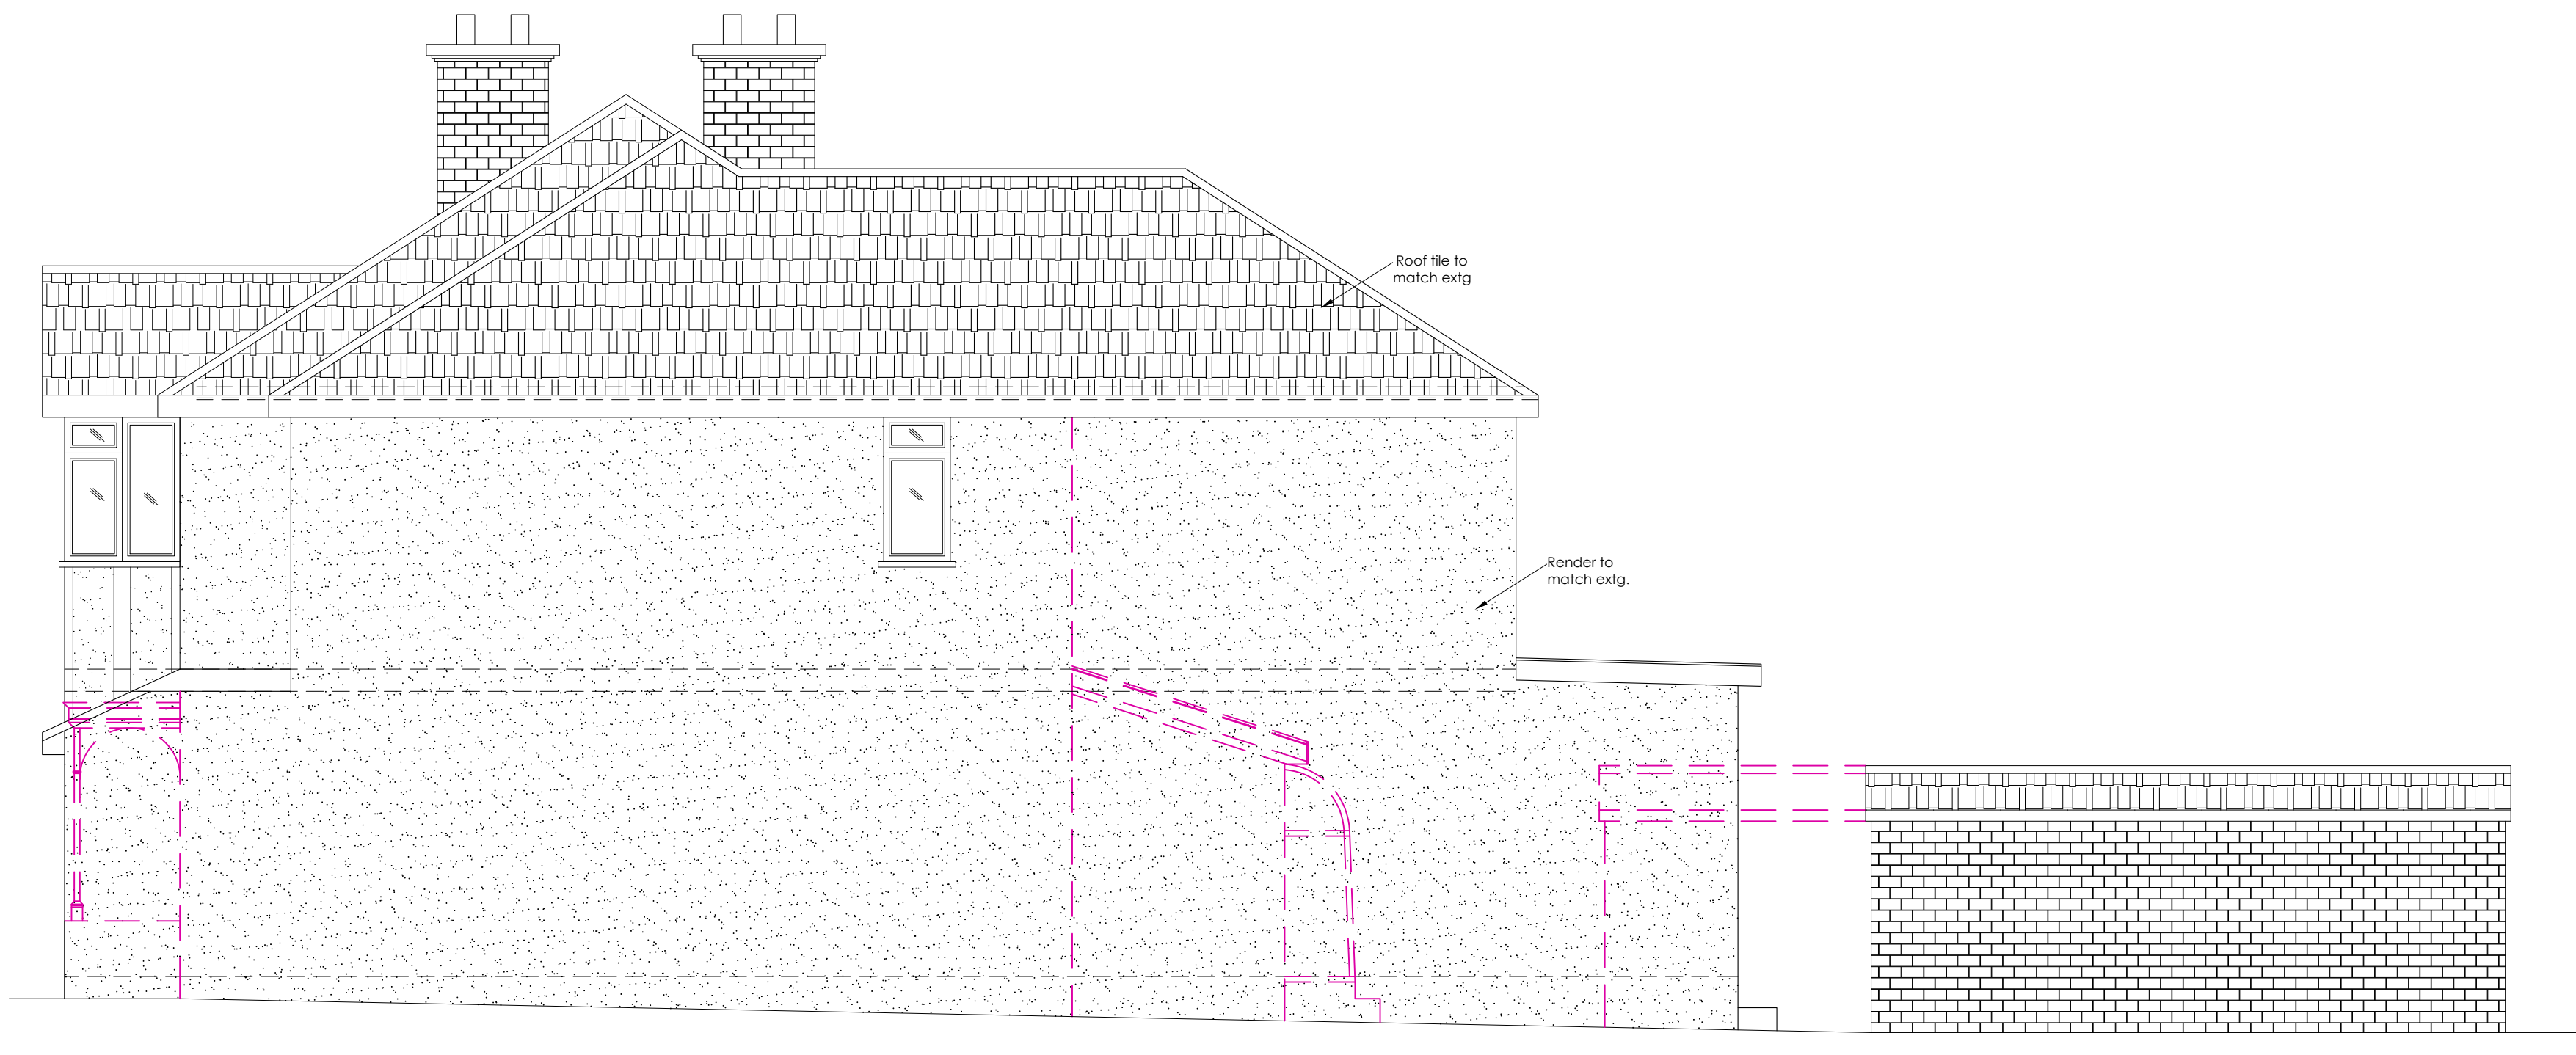

PROPOSED SIDE ELEVATION D
SCALE 1:50

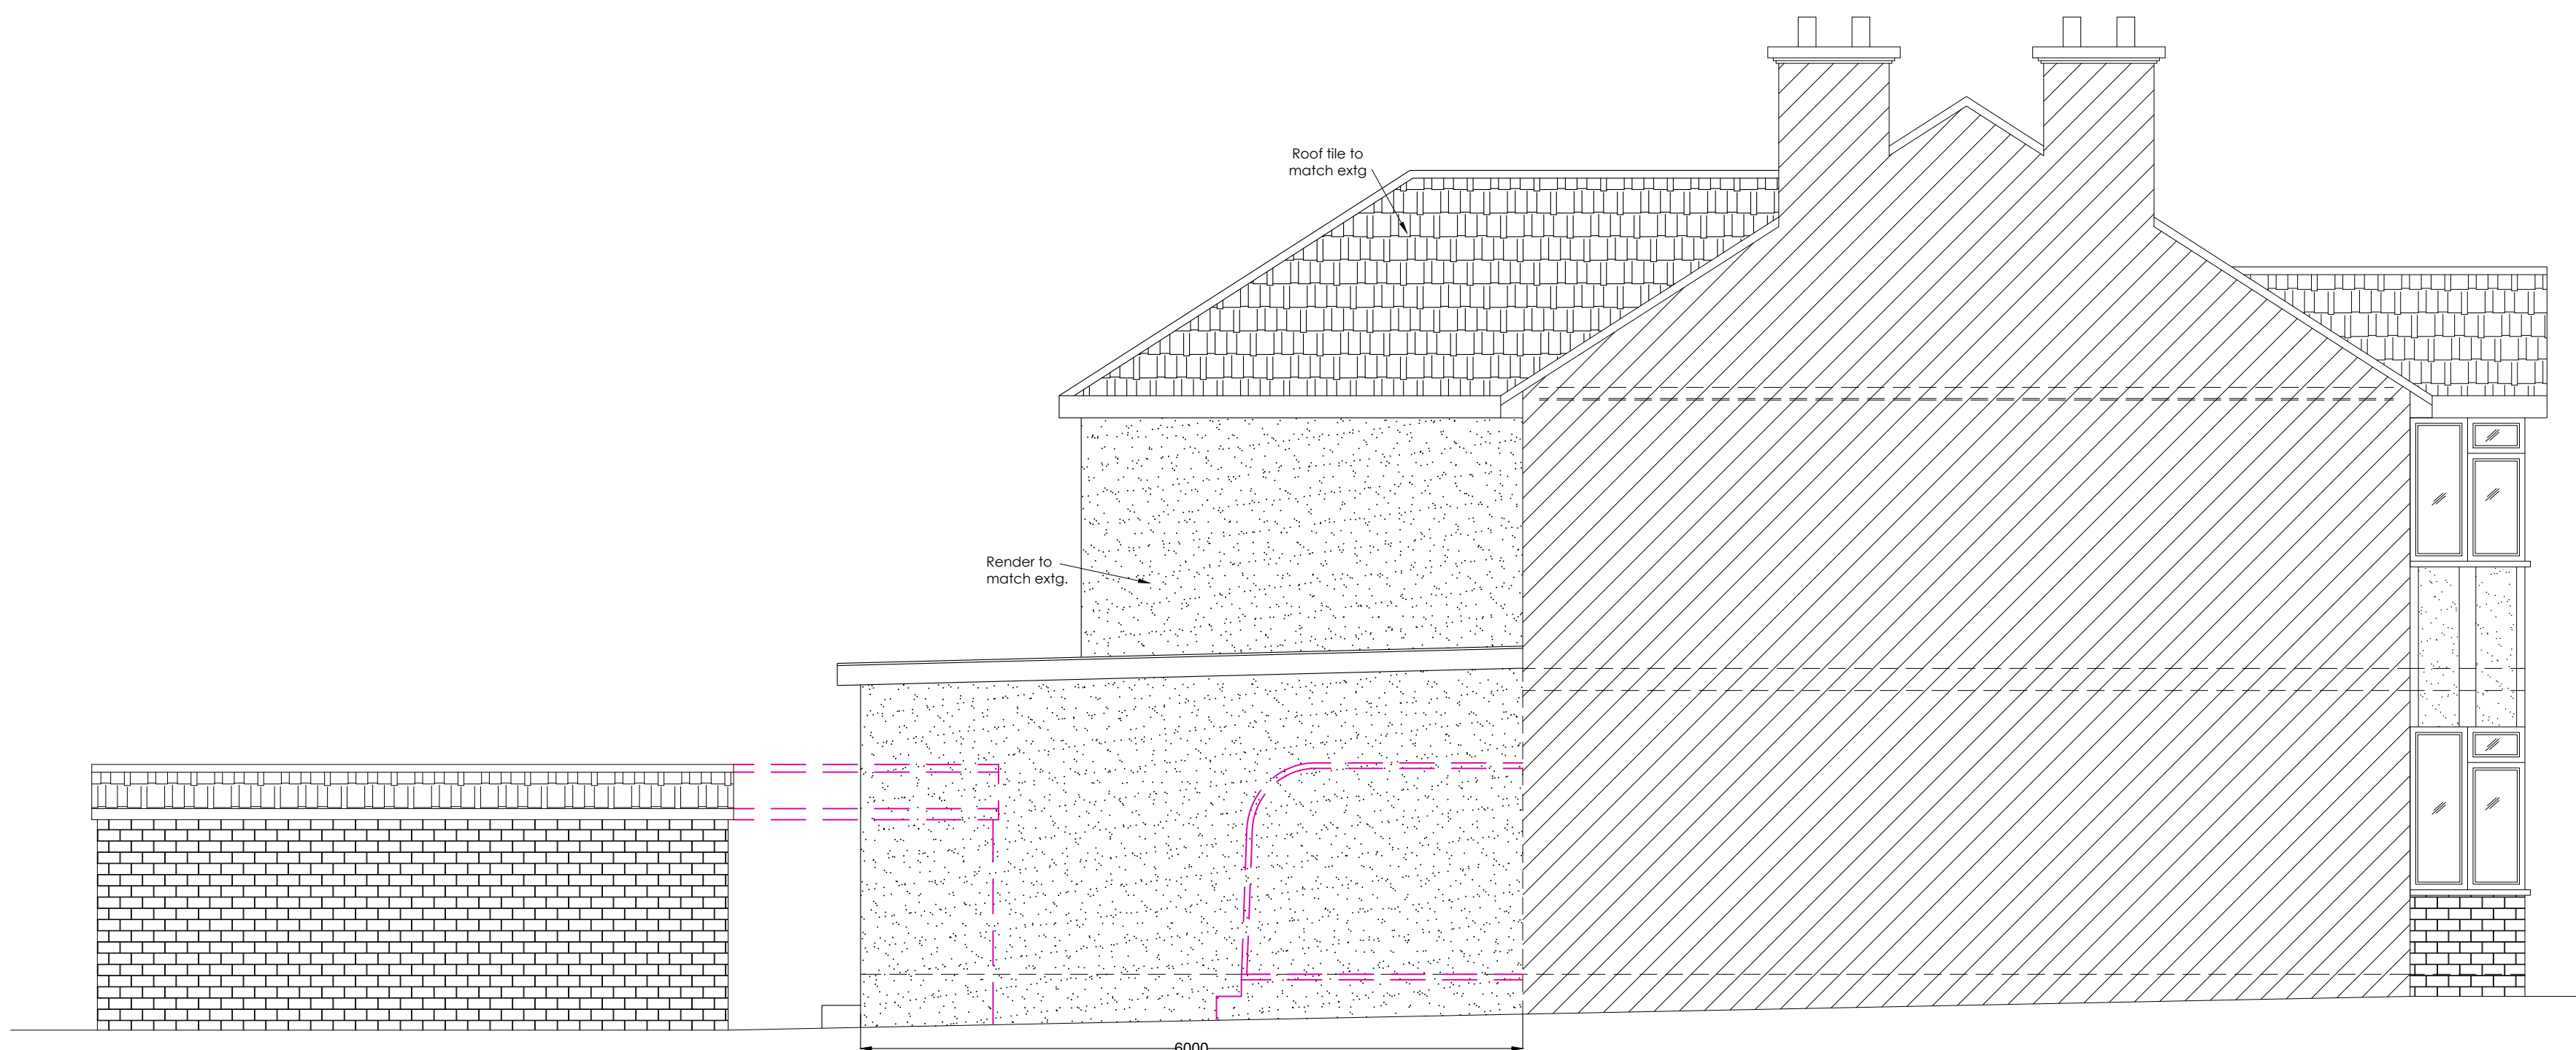

PROPOSED SIDE ELEVATION B
SCALE 1:50

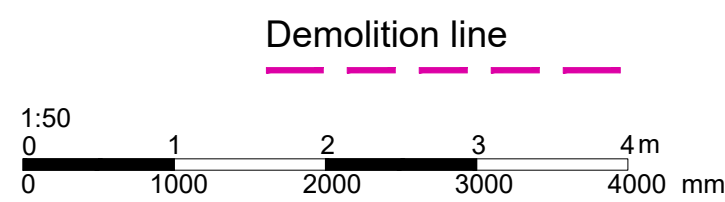

Do not scale off the drawings (scale only for planning purposes).		Drawn BC	
ARCH/CLIENT —		Checked SP	
Project Title 55 DEANE CROFT ROAD PINNER HA5 1ST		Scale 1:50	
Drawing Title PROPOSED ELEVATIONS & CROSS SECTION		Size A1	
Project No. 2546	Drawing No. PS-03	Rev. A	