



PROPOSED CROSS SECTION A-A  
SCALE 1:50

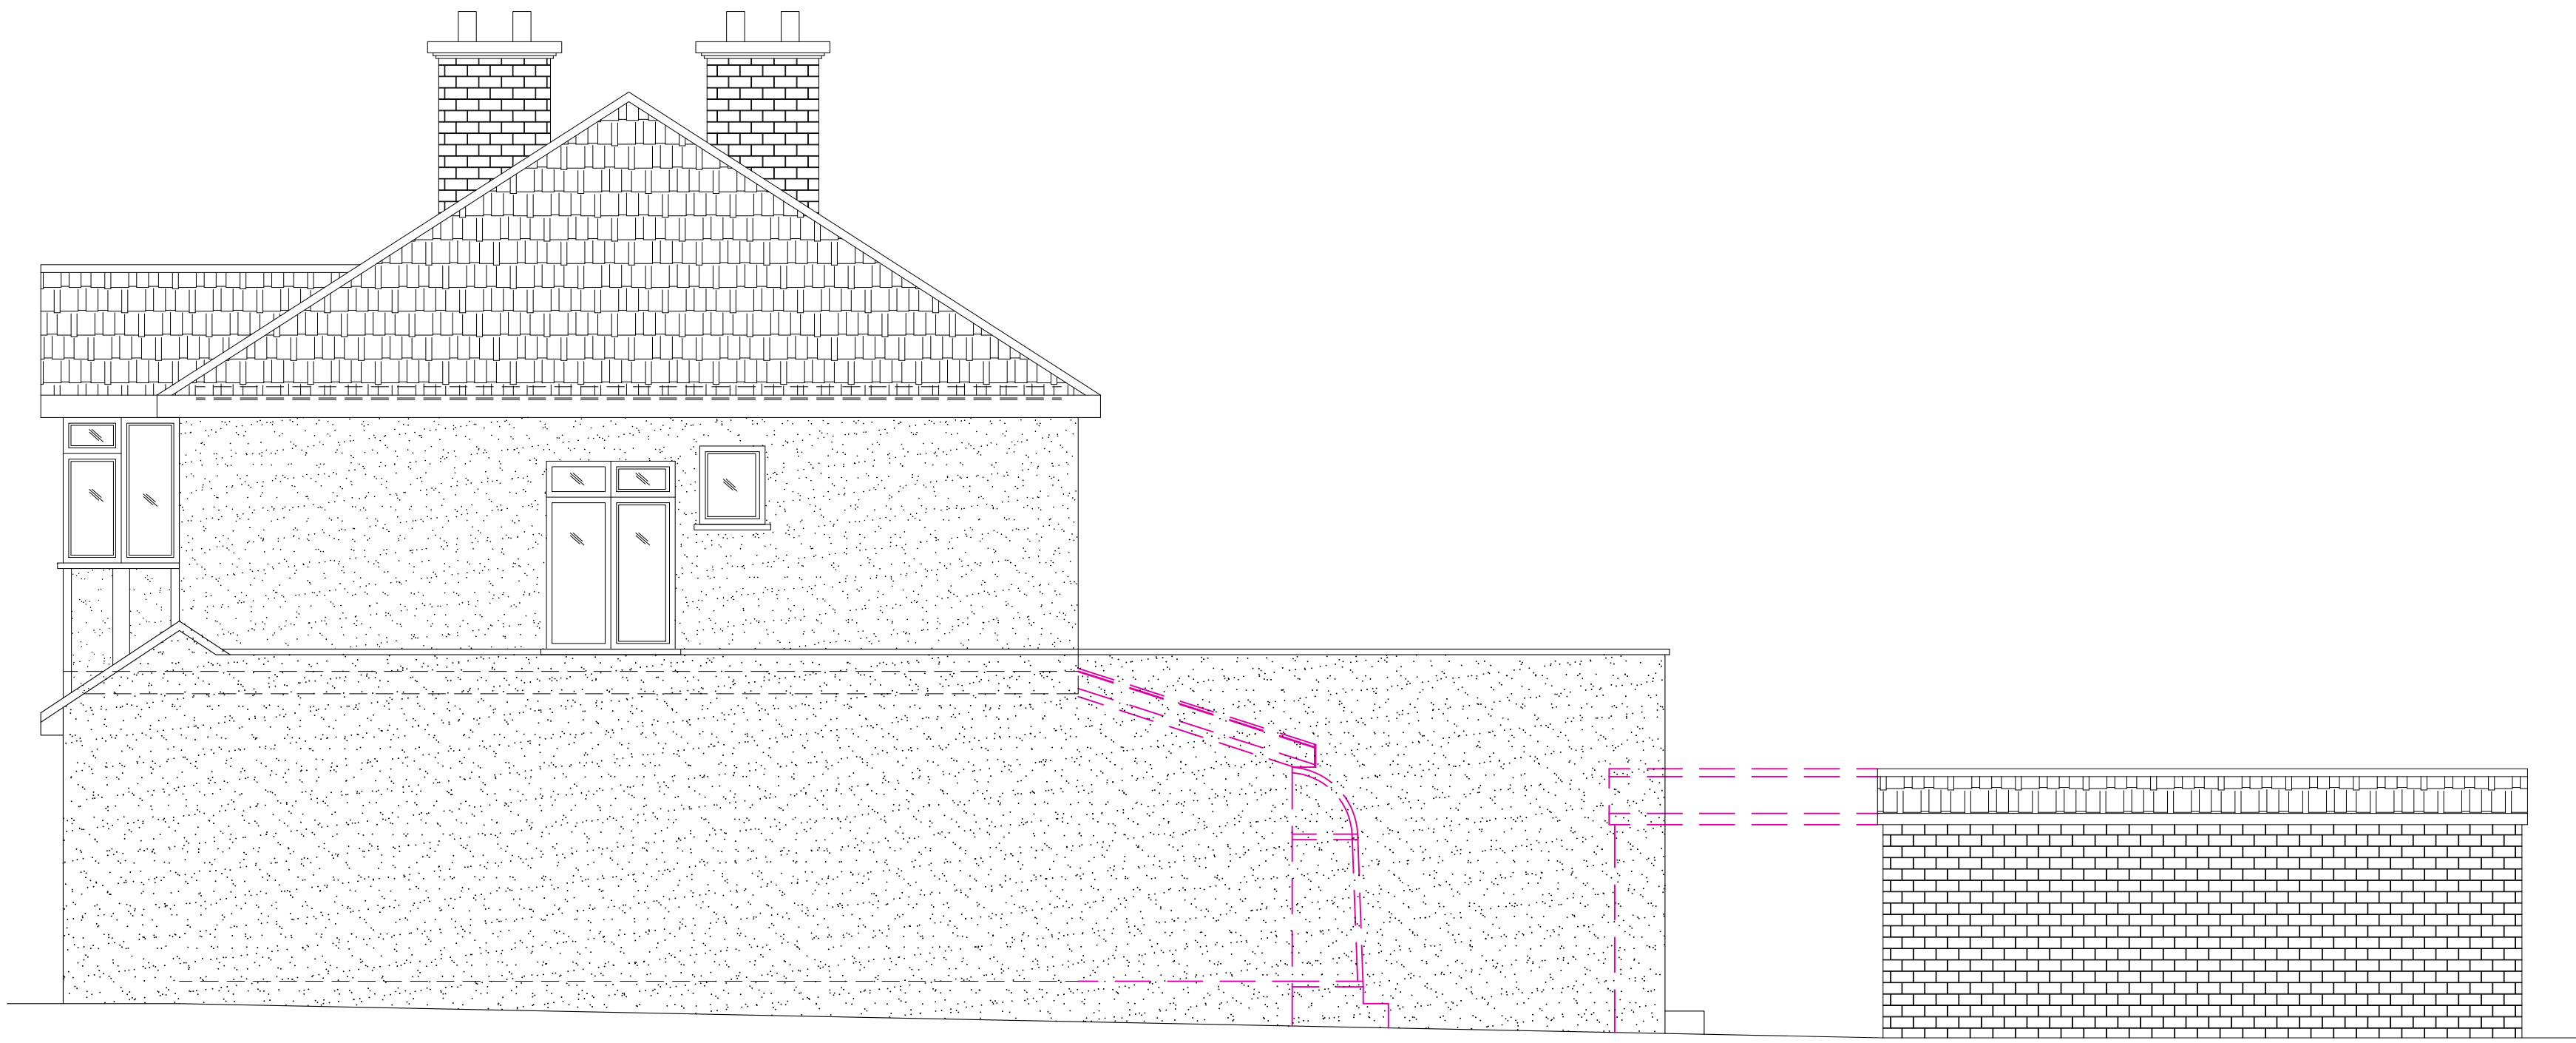

PROPOSED SIDE ELEVATION D  
SCALE 1:50

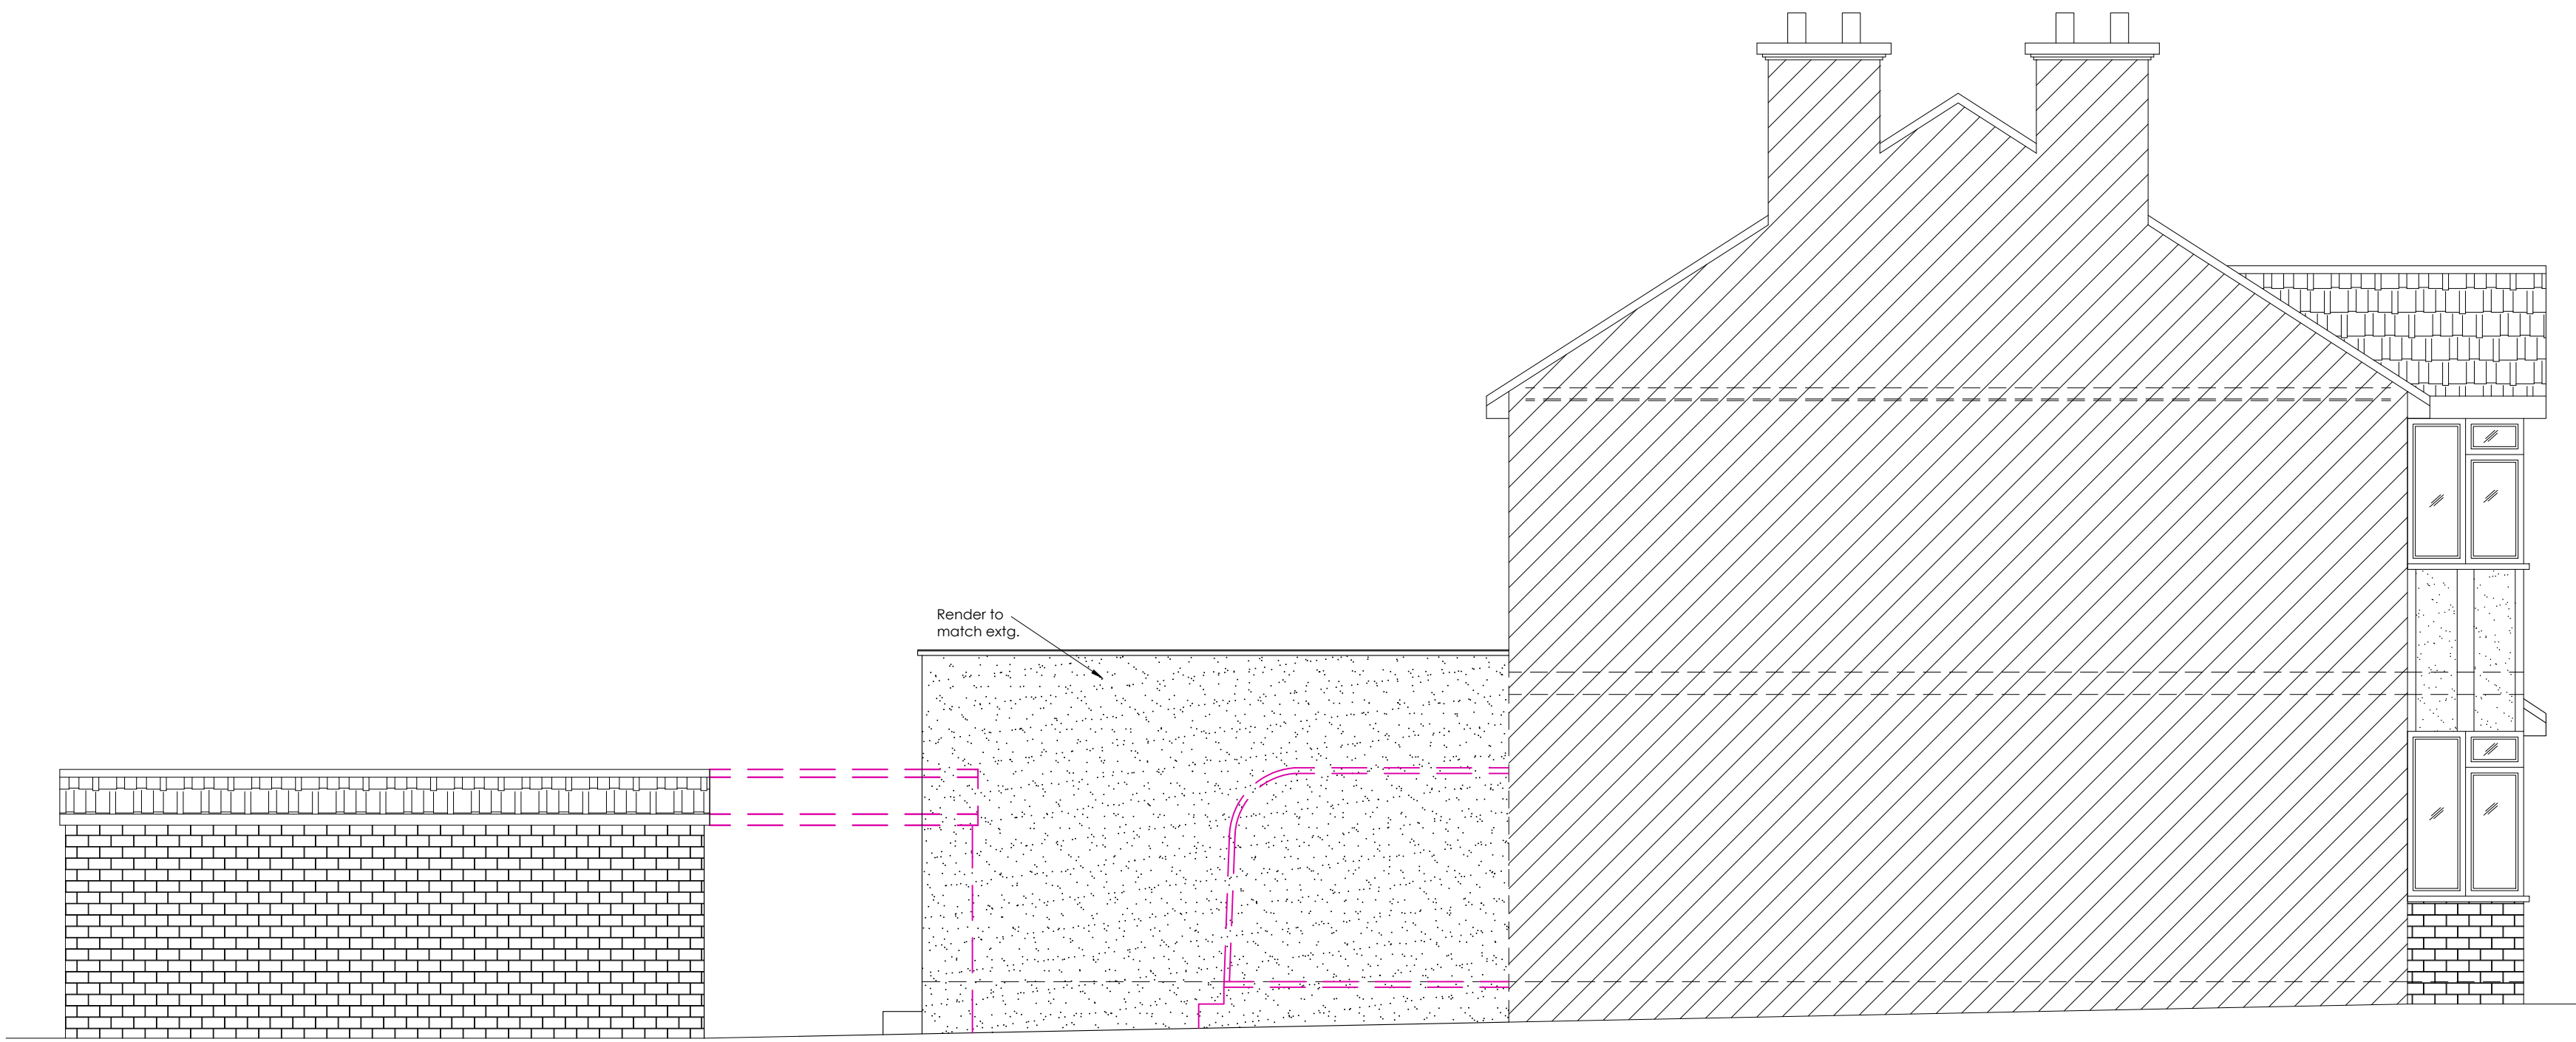


PROPOSED SIDE ELEVATION B  
SCALE 1:50




PROPOSED GROUND FLOOR  
BLOCK PLAN  
SCALE 1:500



Demolition line

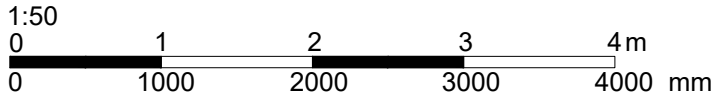

 malathy design www.malathydesign.com 02037 462 100 074 6610 3263	ARCH/CLIENT		Drawn	
	Project Title		Checked	
	55 DEANE CROFT ROAD PINNER HA5 1ST		SP	
	Drawing Title		Scale	
	PROPOSED ELEVATIONS,CROSS SECTION AND BLOCK PLAN		1:50	
Project No.		Drawing No.		Rev.
2546		P-03		-