

FOR CONSTRUCTION PURPOSES DO NOT SCALE FROM THIS DRAWING.
ALL DIMENSIONS TO BE CHECKED ON SITE. ANY DISCREPANCIES MUST BE
REPORTED TO THE ARCHITECT FOR VERIFICATION PRIOR TO
COMMENCEMENT OF THE EFFECTED WORKS. IF IN DOUBT ASK. THIS
DRAWING IS COPYRIGHT.

Rev No	Date	Revision note
P1	20th Dec '22	Preliminary Issue

A

B

C

D

E

F

A



B

C

D

E

F

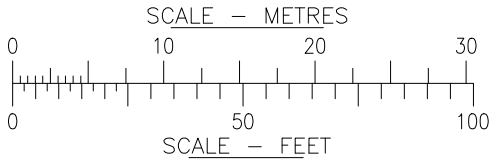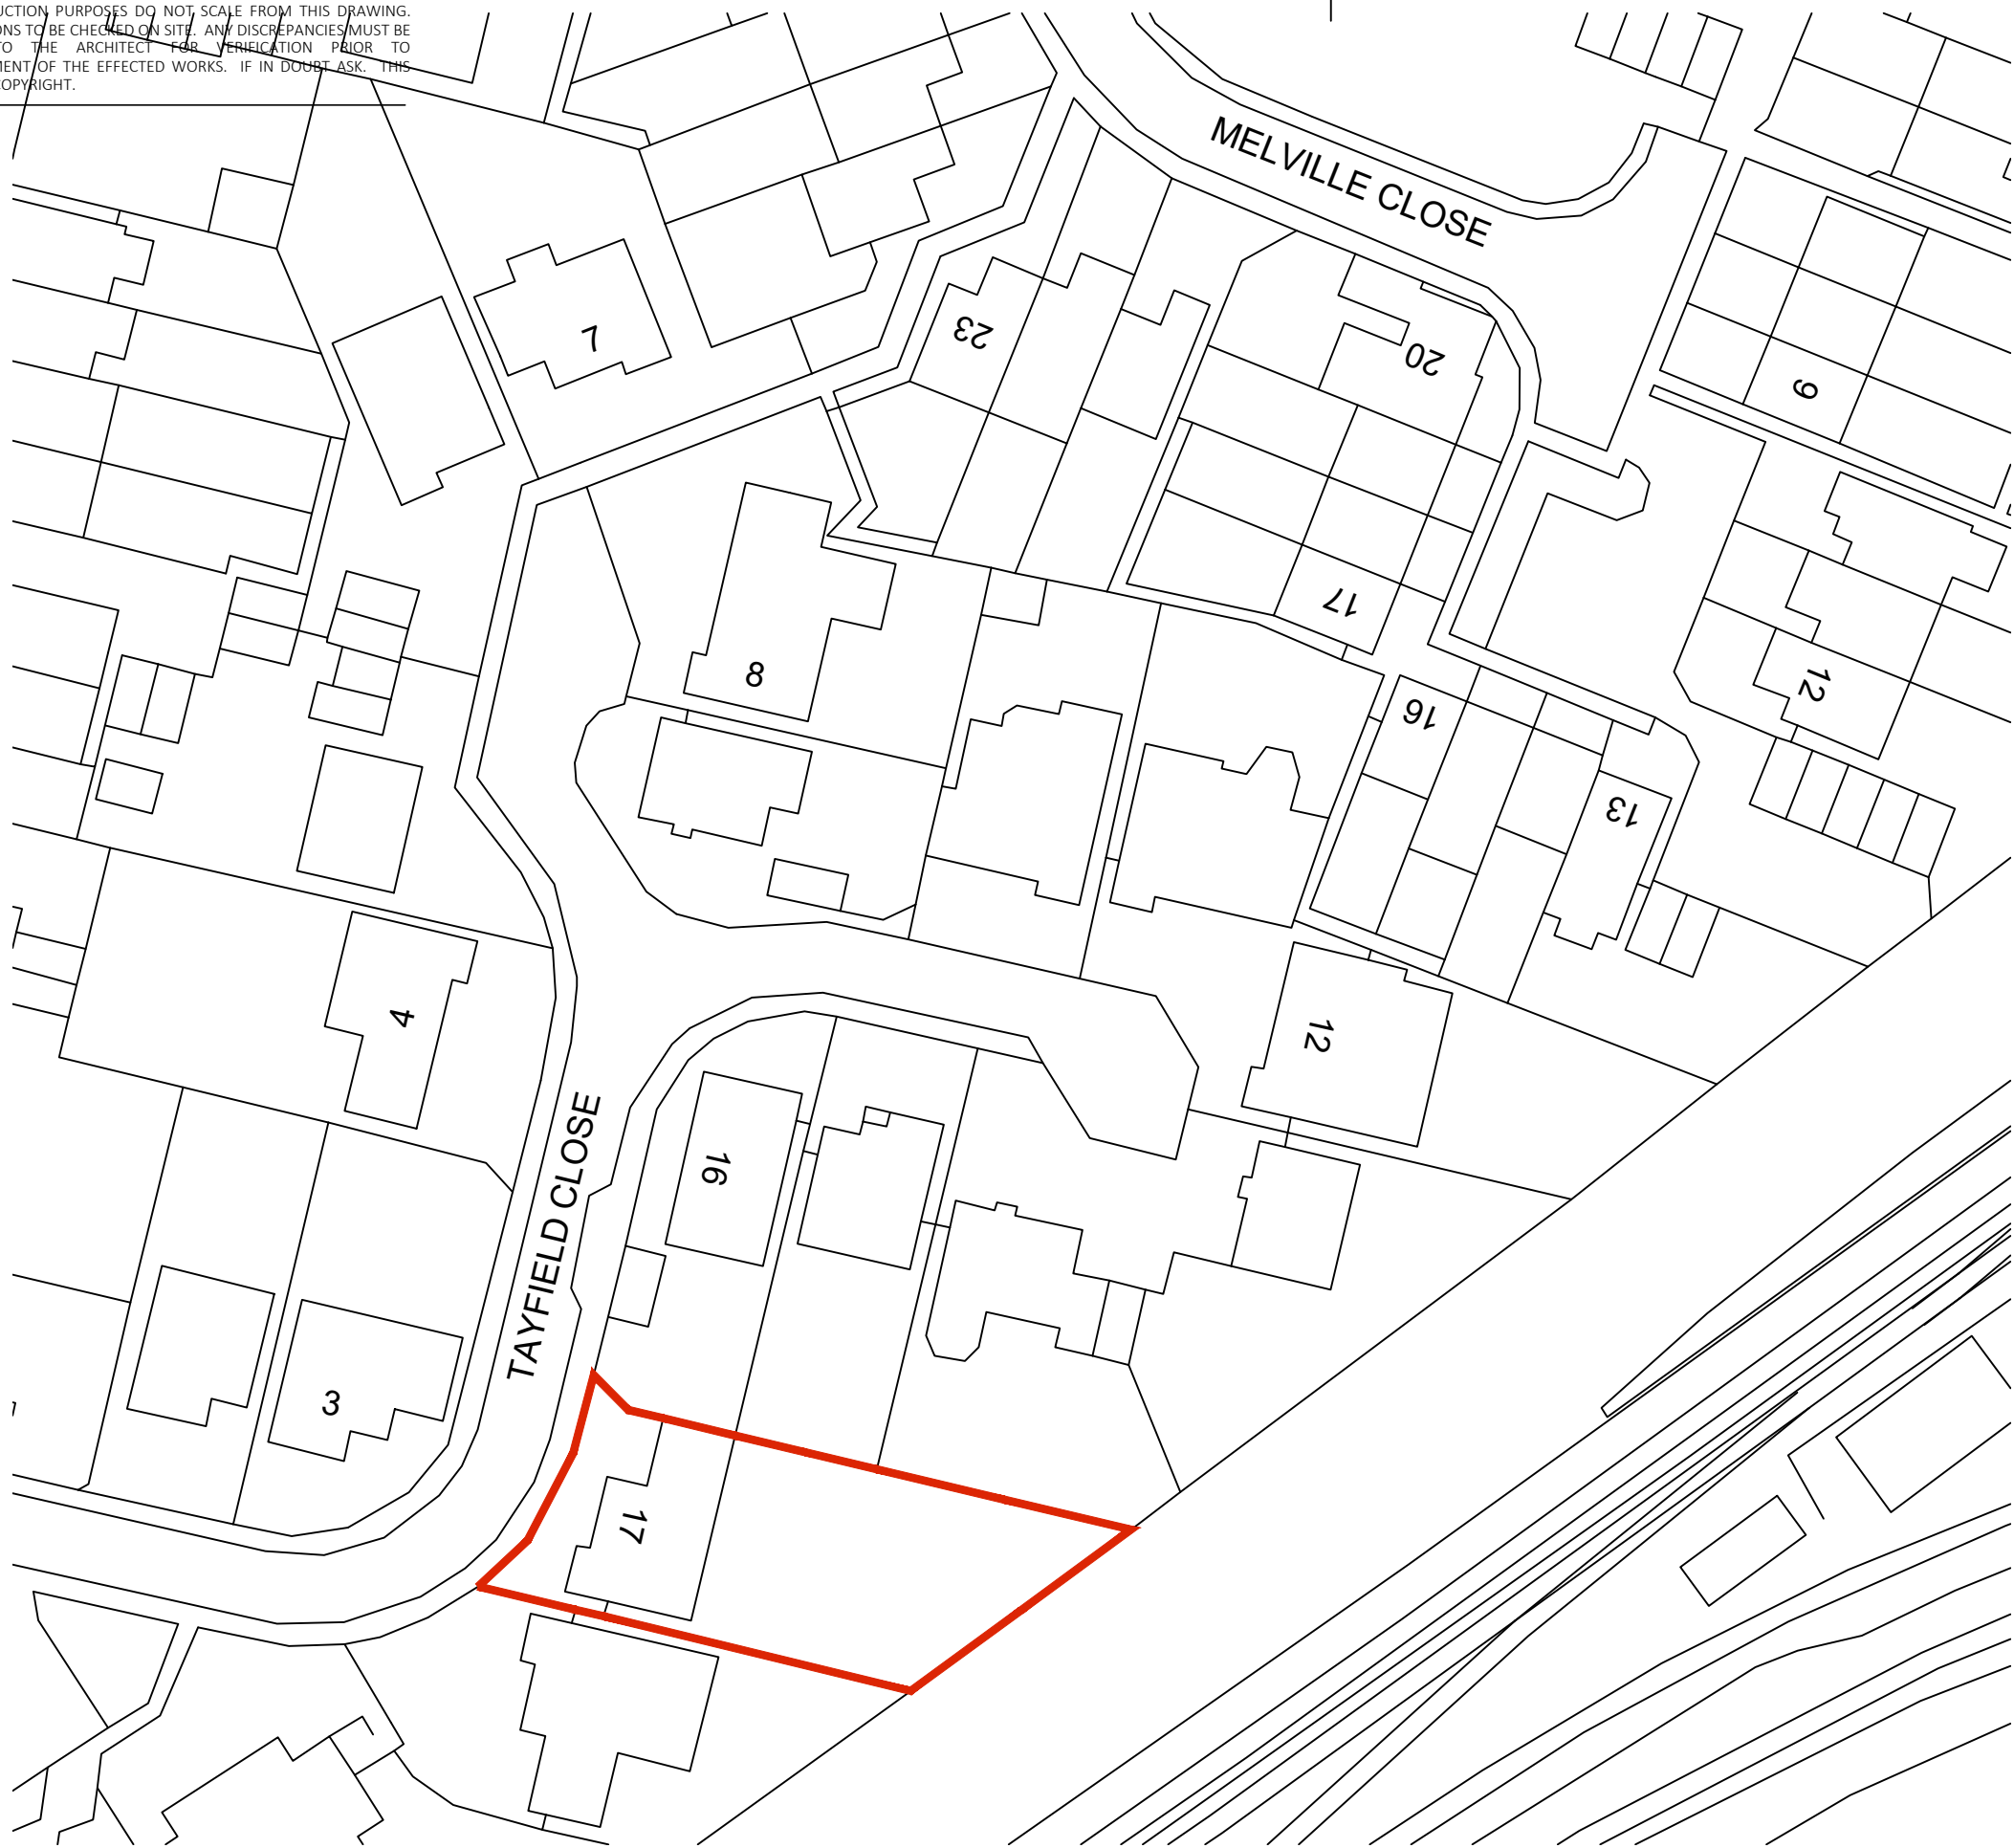

jpb
architects

B R O O K H O U S E
54A COWLEY MILL ROAD
UXBRIDGE U8 2FX

TEL: (01895) 272 446
FAX: (01895) 272 483
EMAIL: admin @
jpbarchitects.co.uk

JOB TITLE

17 TAYFIELD CLOSE
ICKENHAM
UB10 8XA

DRG TITLE

SITE LOCATION PLAN

SCALE

1:500 @A3

DATE

Dec '22

JOB NO.

11241

DRG NO.

101

REV

P1