



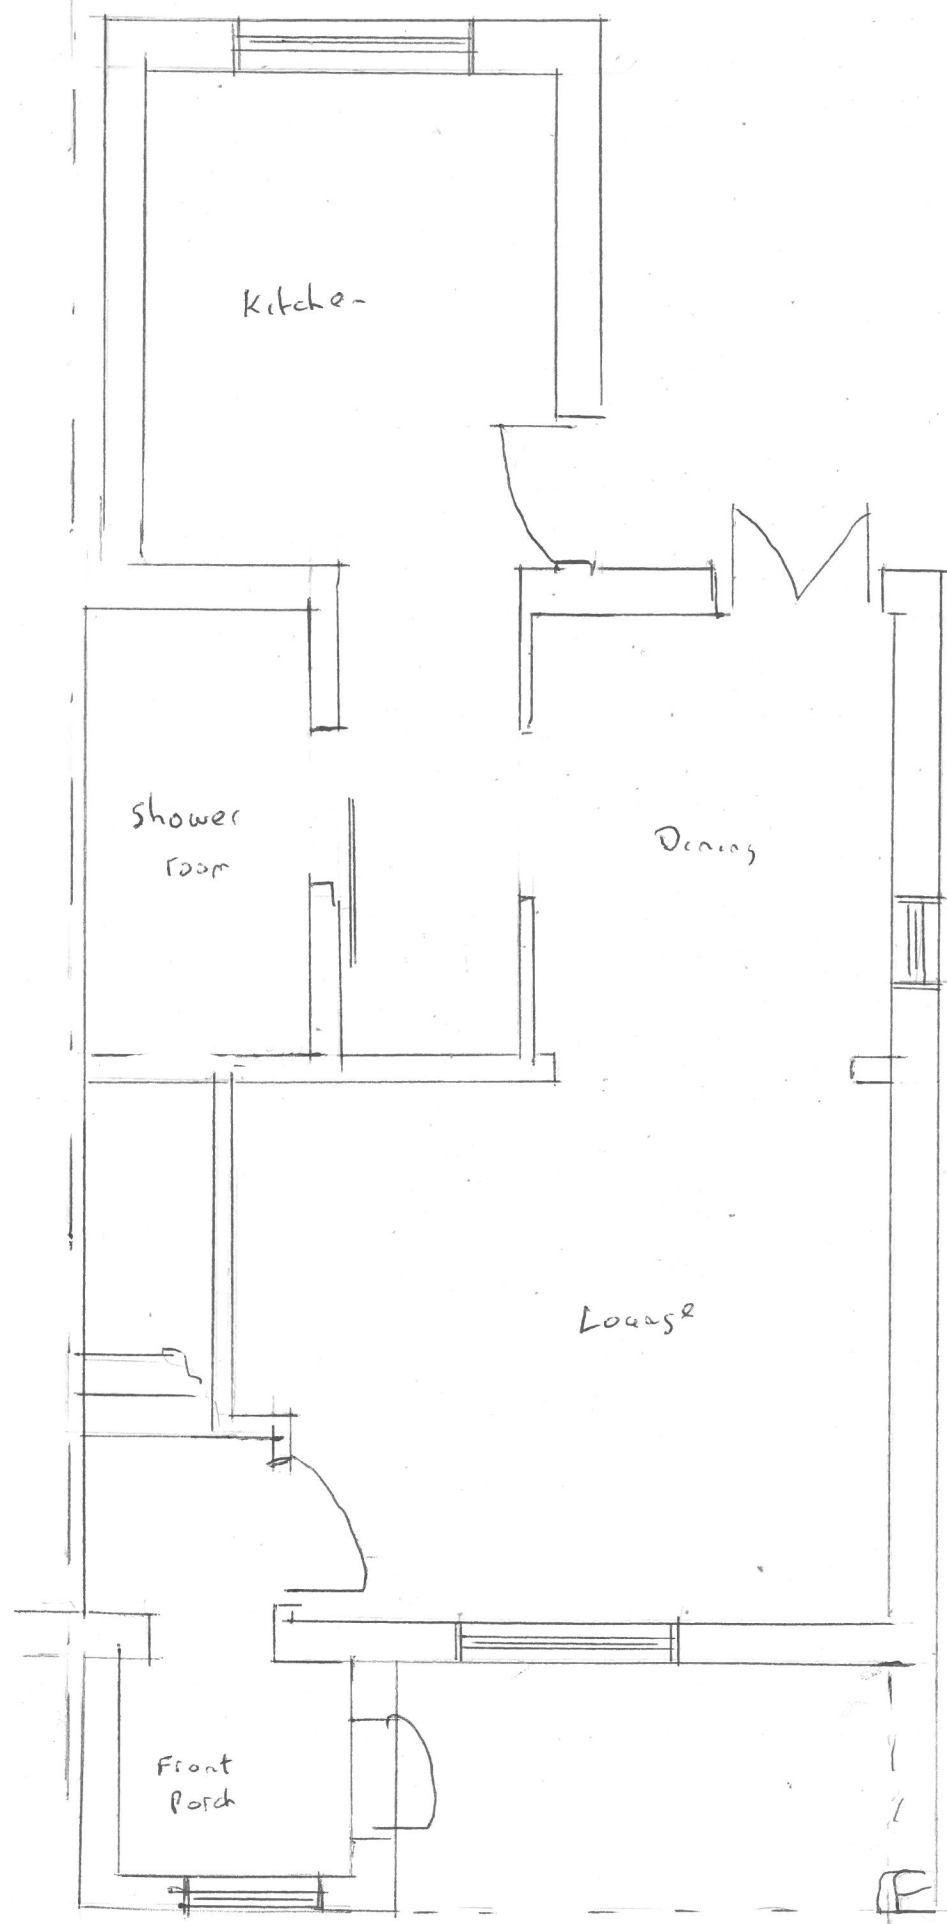

GROUND FLOOR PLAN

<u>LAYOUT</u>	<u>PLANS</u>	<u>AS</u>	<u>EXISTING</u>
<u>A7</u>	<u>26</u>	<u>DAGNALL CRESCENT</u>	<u>COWLEY</u>
D1			1:50

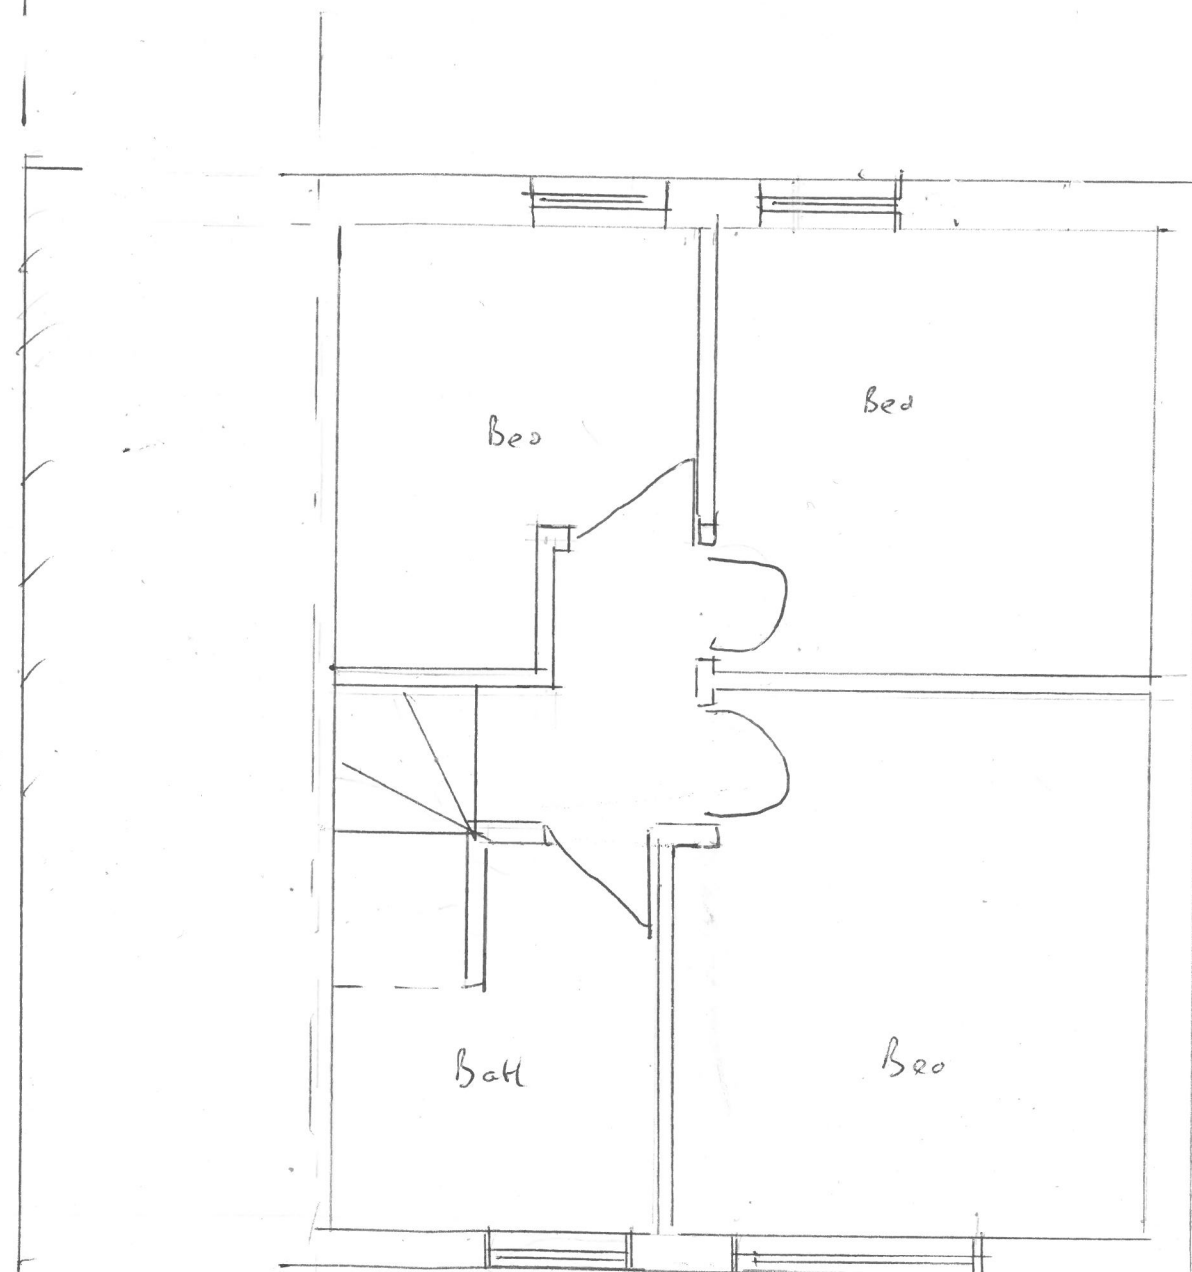

FIRST FLOOR PLAN

