


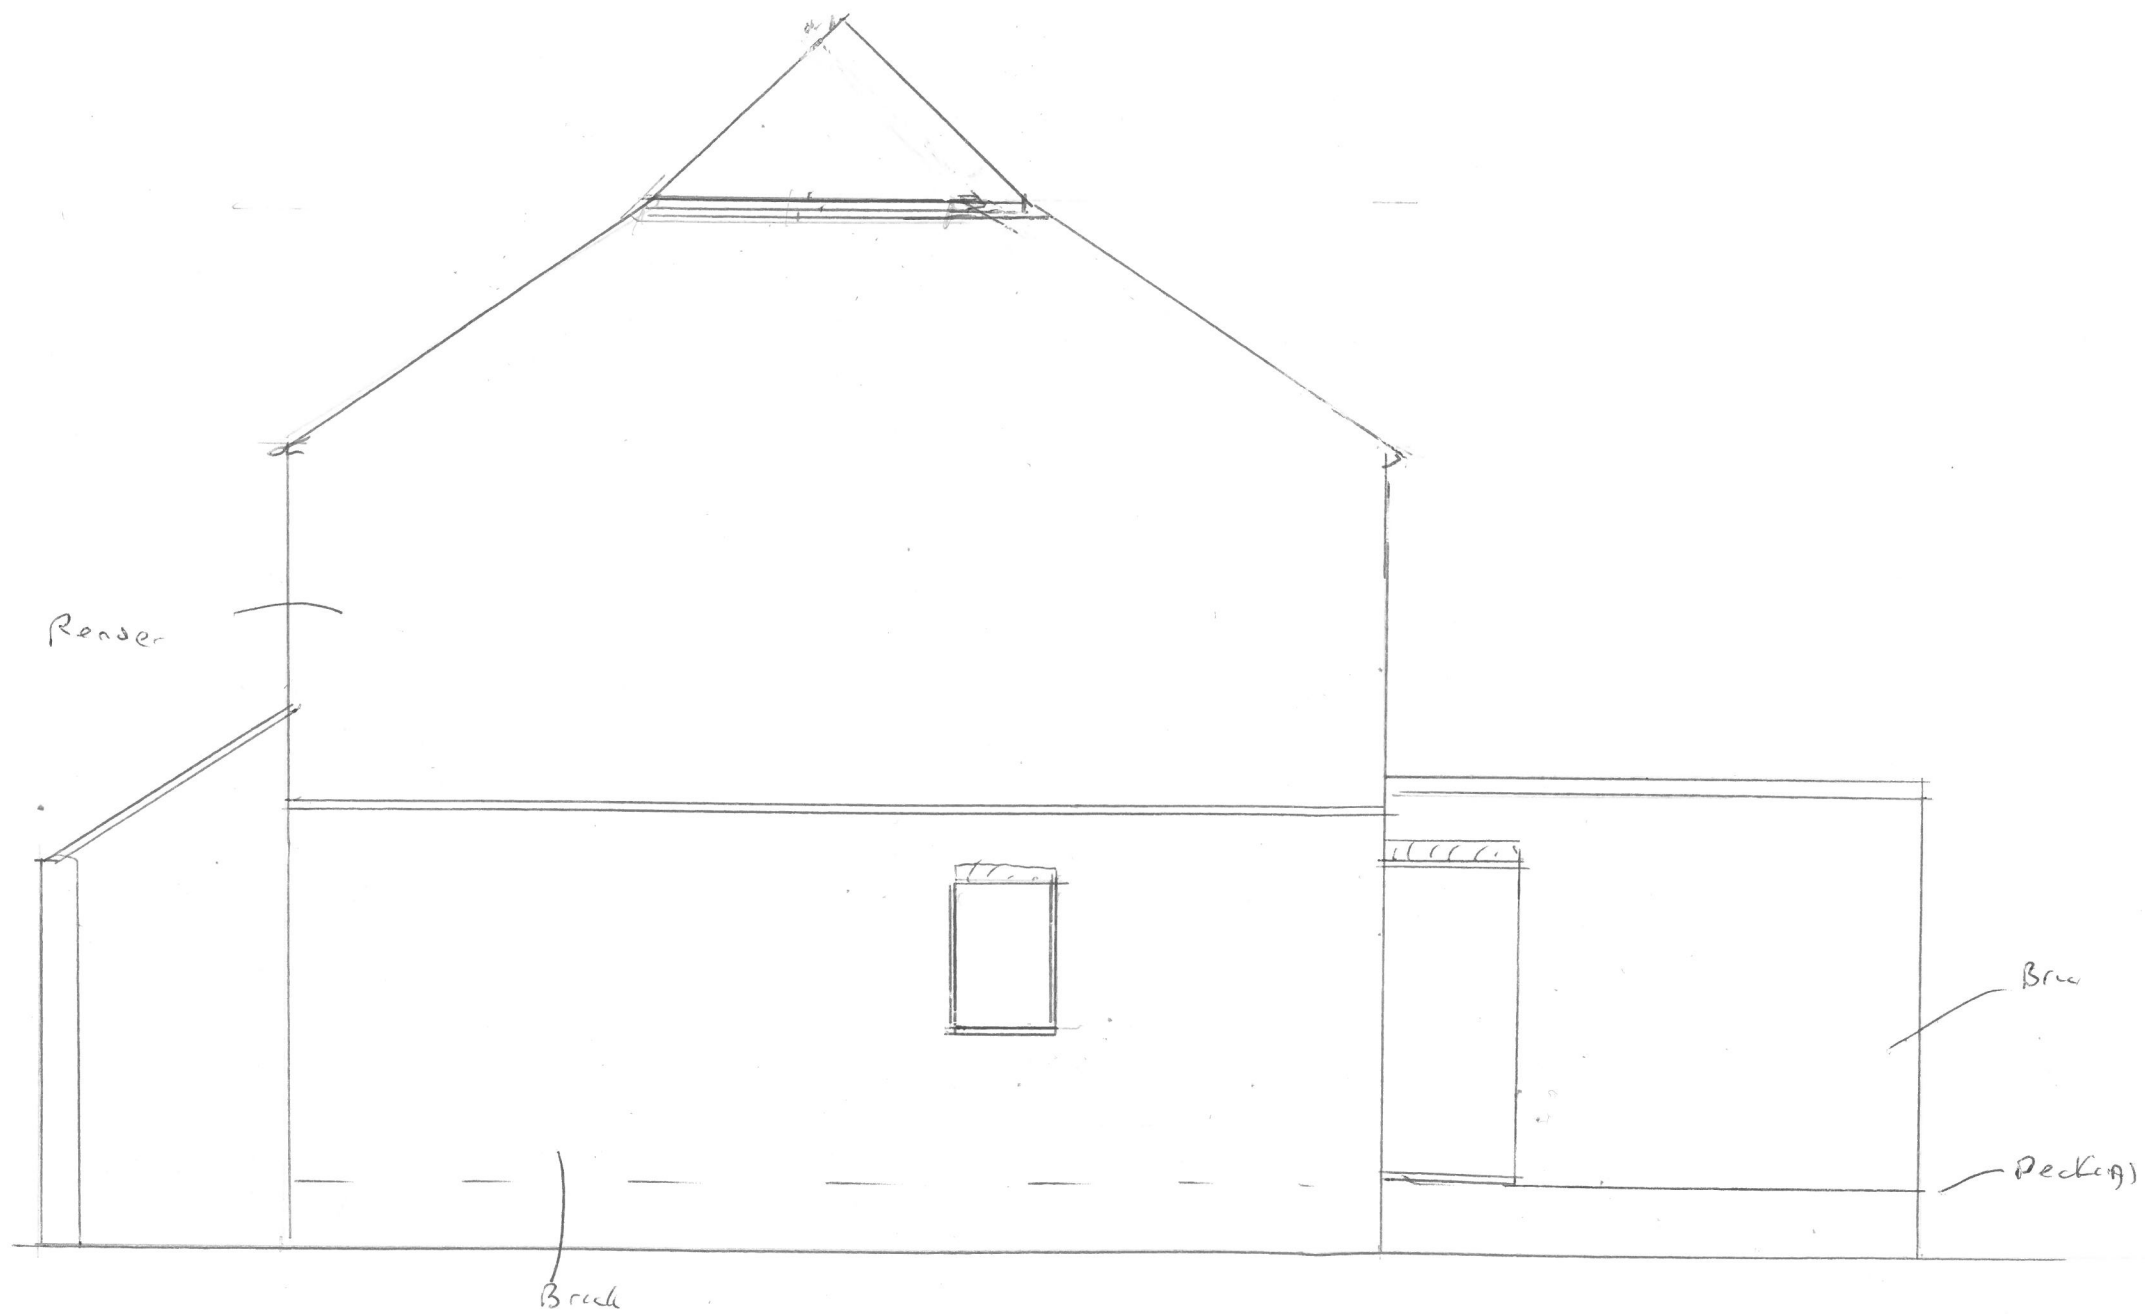

| <u>EXISTING</u> | <u>ELEVATION</u> | <u>AT</u>       |
|-----------------|------------------|-----------------|
| <u>26</u>       | <u>DAGNALL</u>   | <u>CRESCENT</u> |
| <u>D3</u>       |                  | <u>COWLEY</u>   |
|                 |                  | <u>1:50</u>     |



SIDE