


LAYOUT PLAN AS PROPOSED AT

26 DAGNALL CRESCENT. COWLEY

D4

1.50

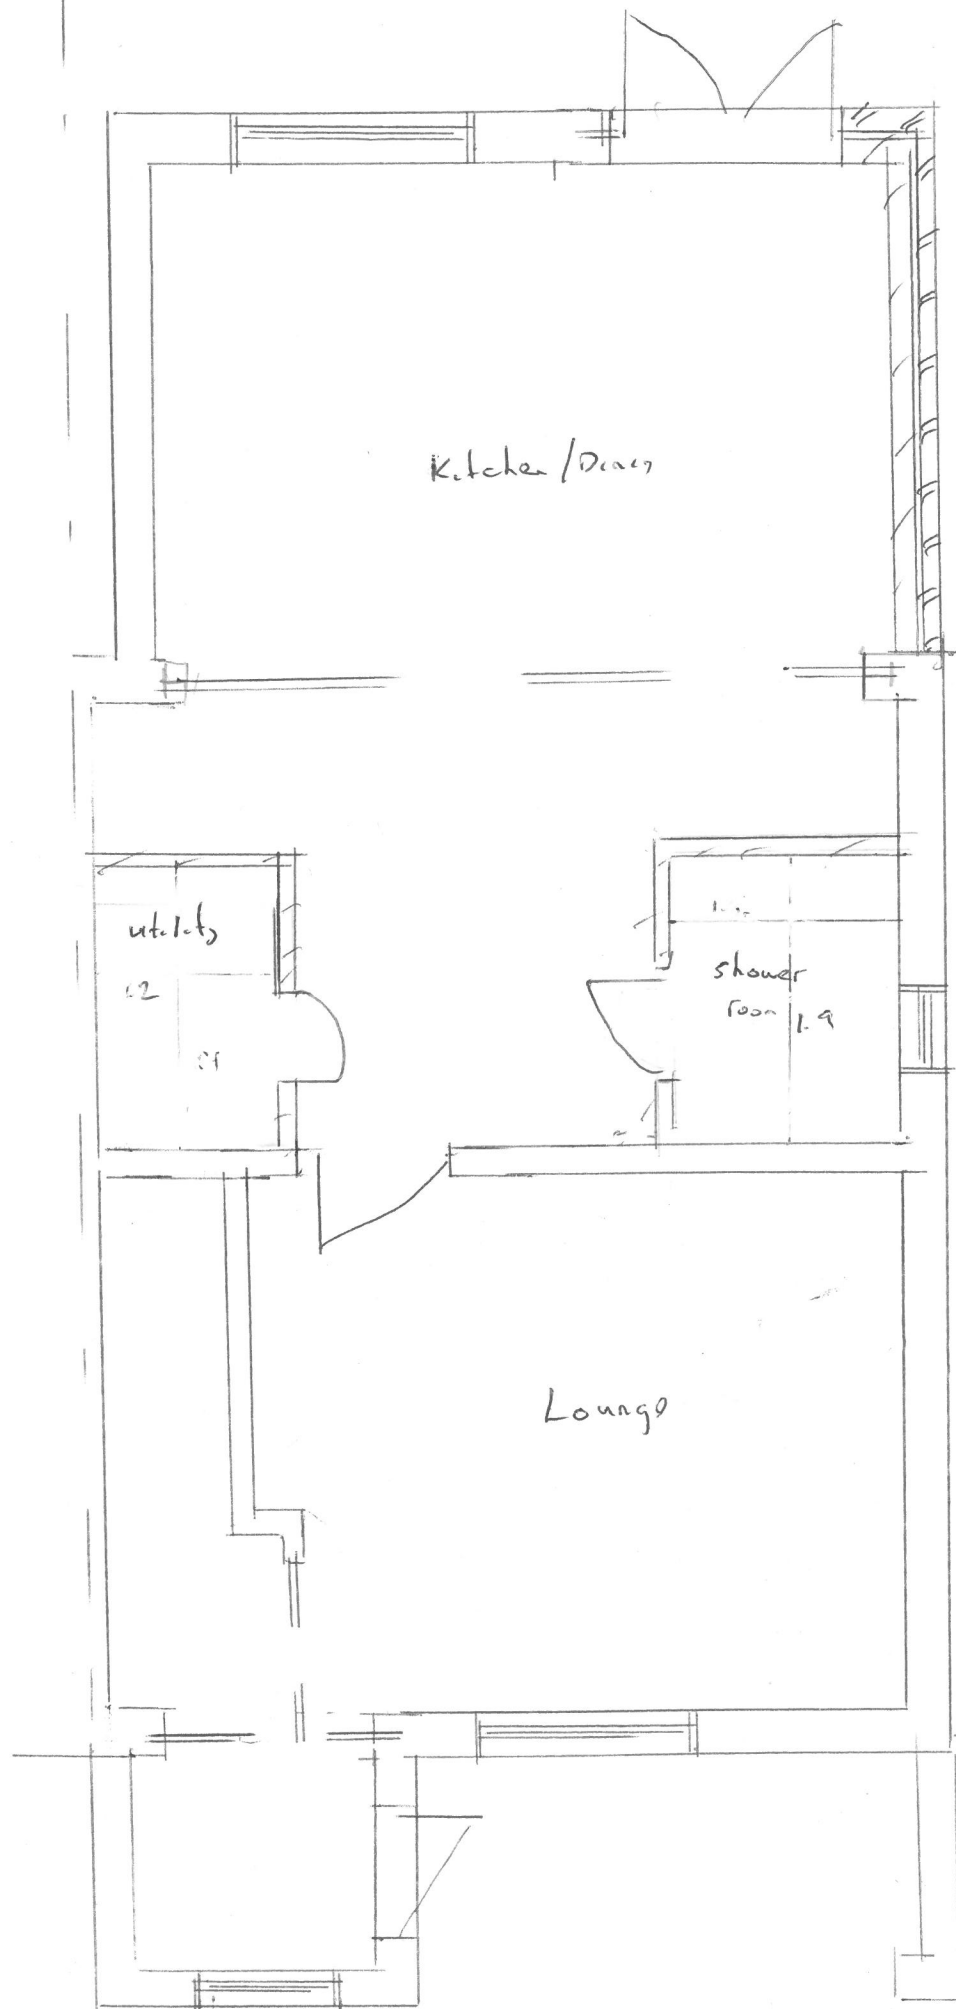

GROUND FLOOR PLAN

