


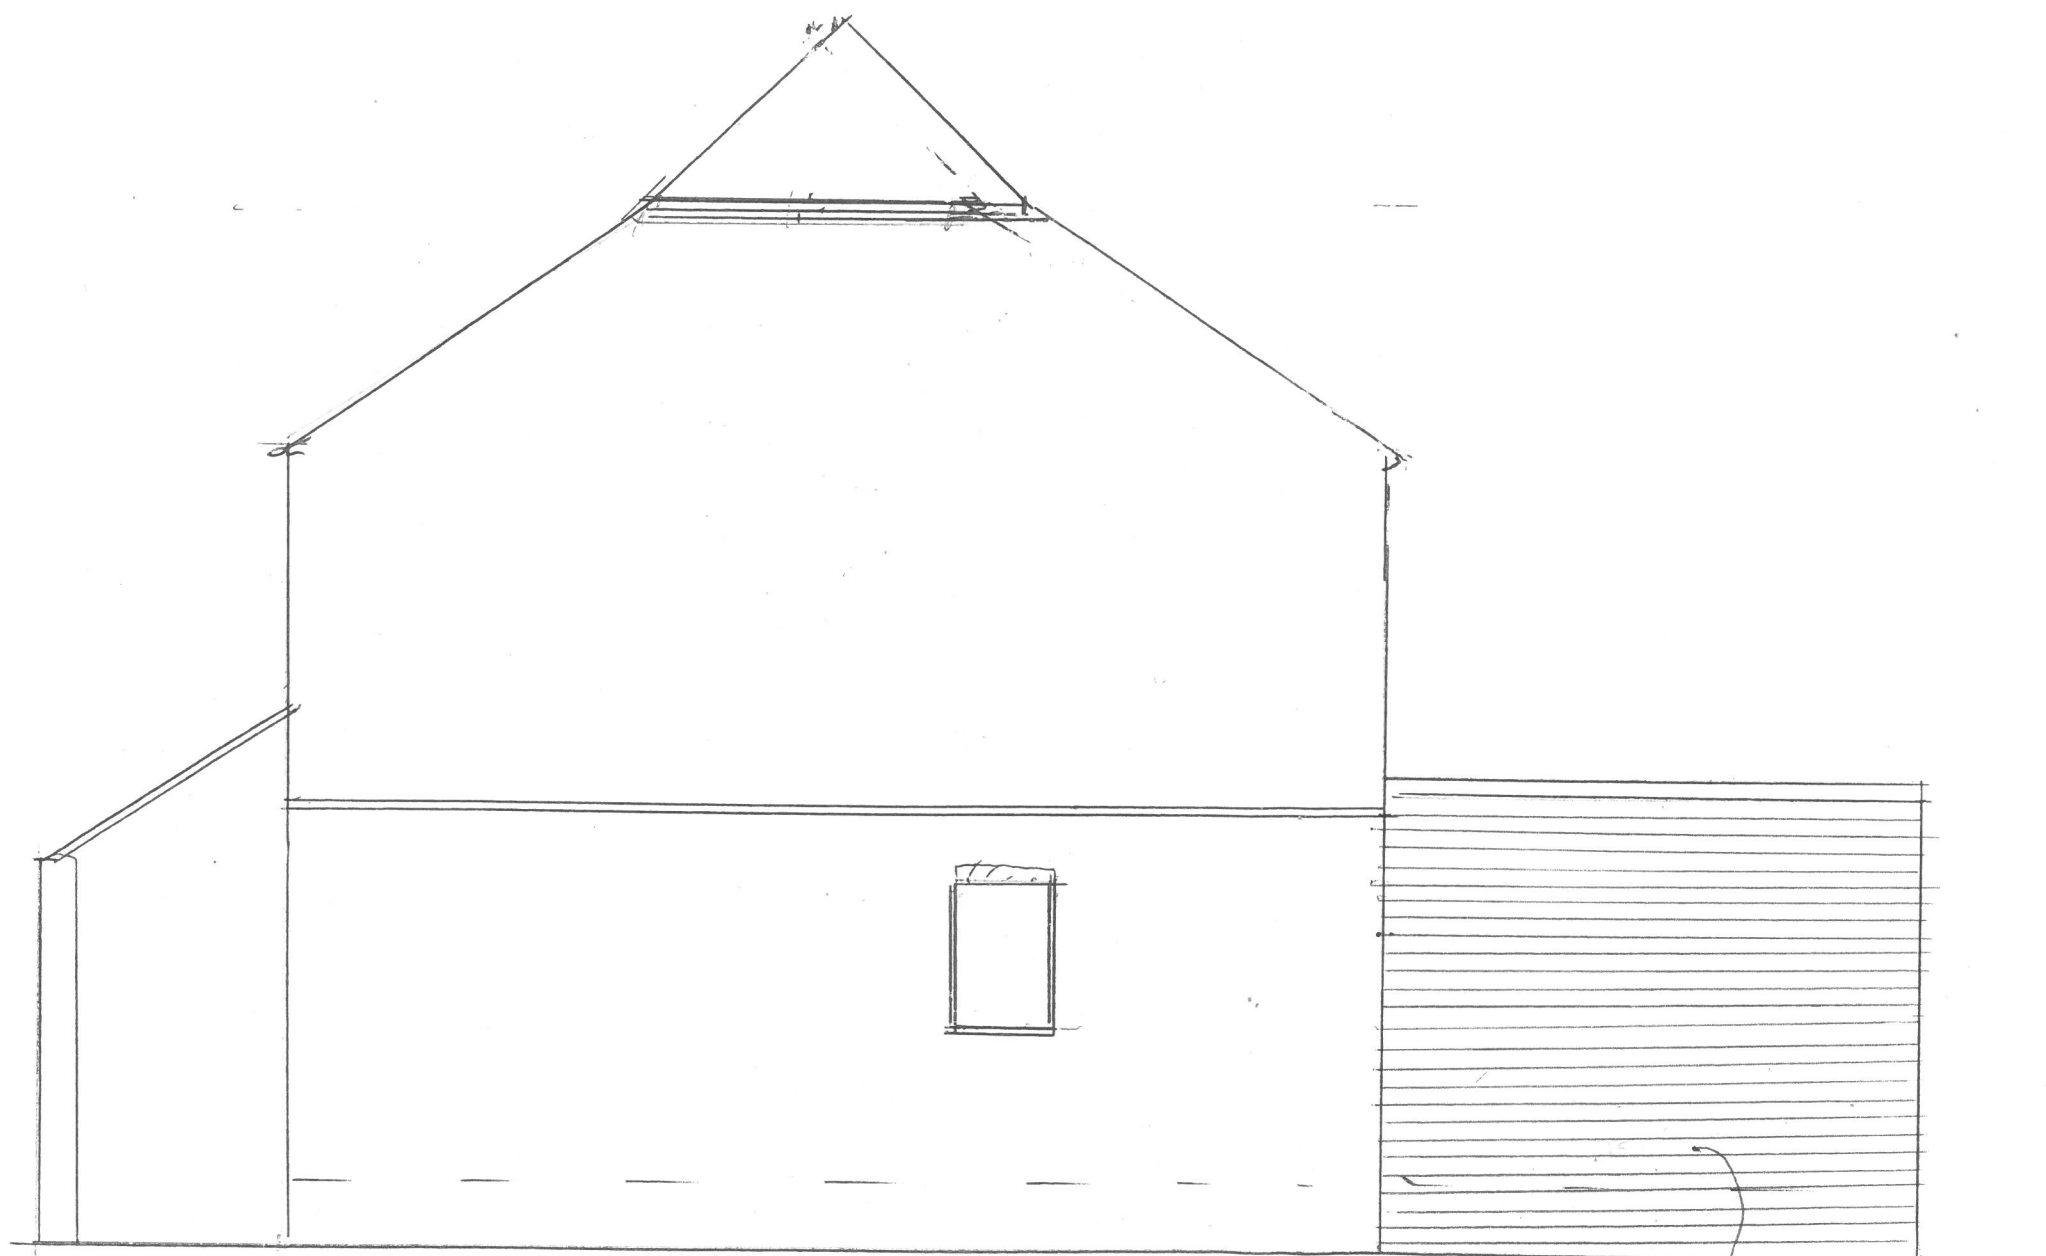

<u>PROPOSED</u>	<u>ELEVATION</u>	<u>AT</u>
<u>26</u>	<u>DAGNALL</u>	<u>CRESCENT</u>
<u>06</u>		<u>COWLEY</u>
		<u>1:50</u>



SIDE

Brick to
match