



1:50 Scale

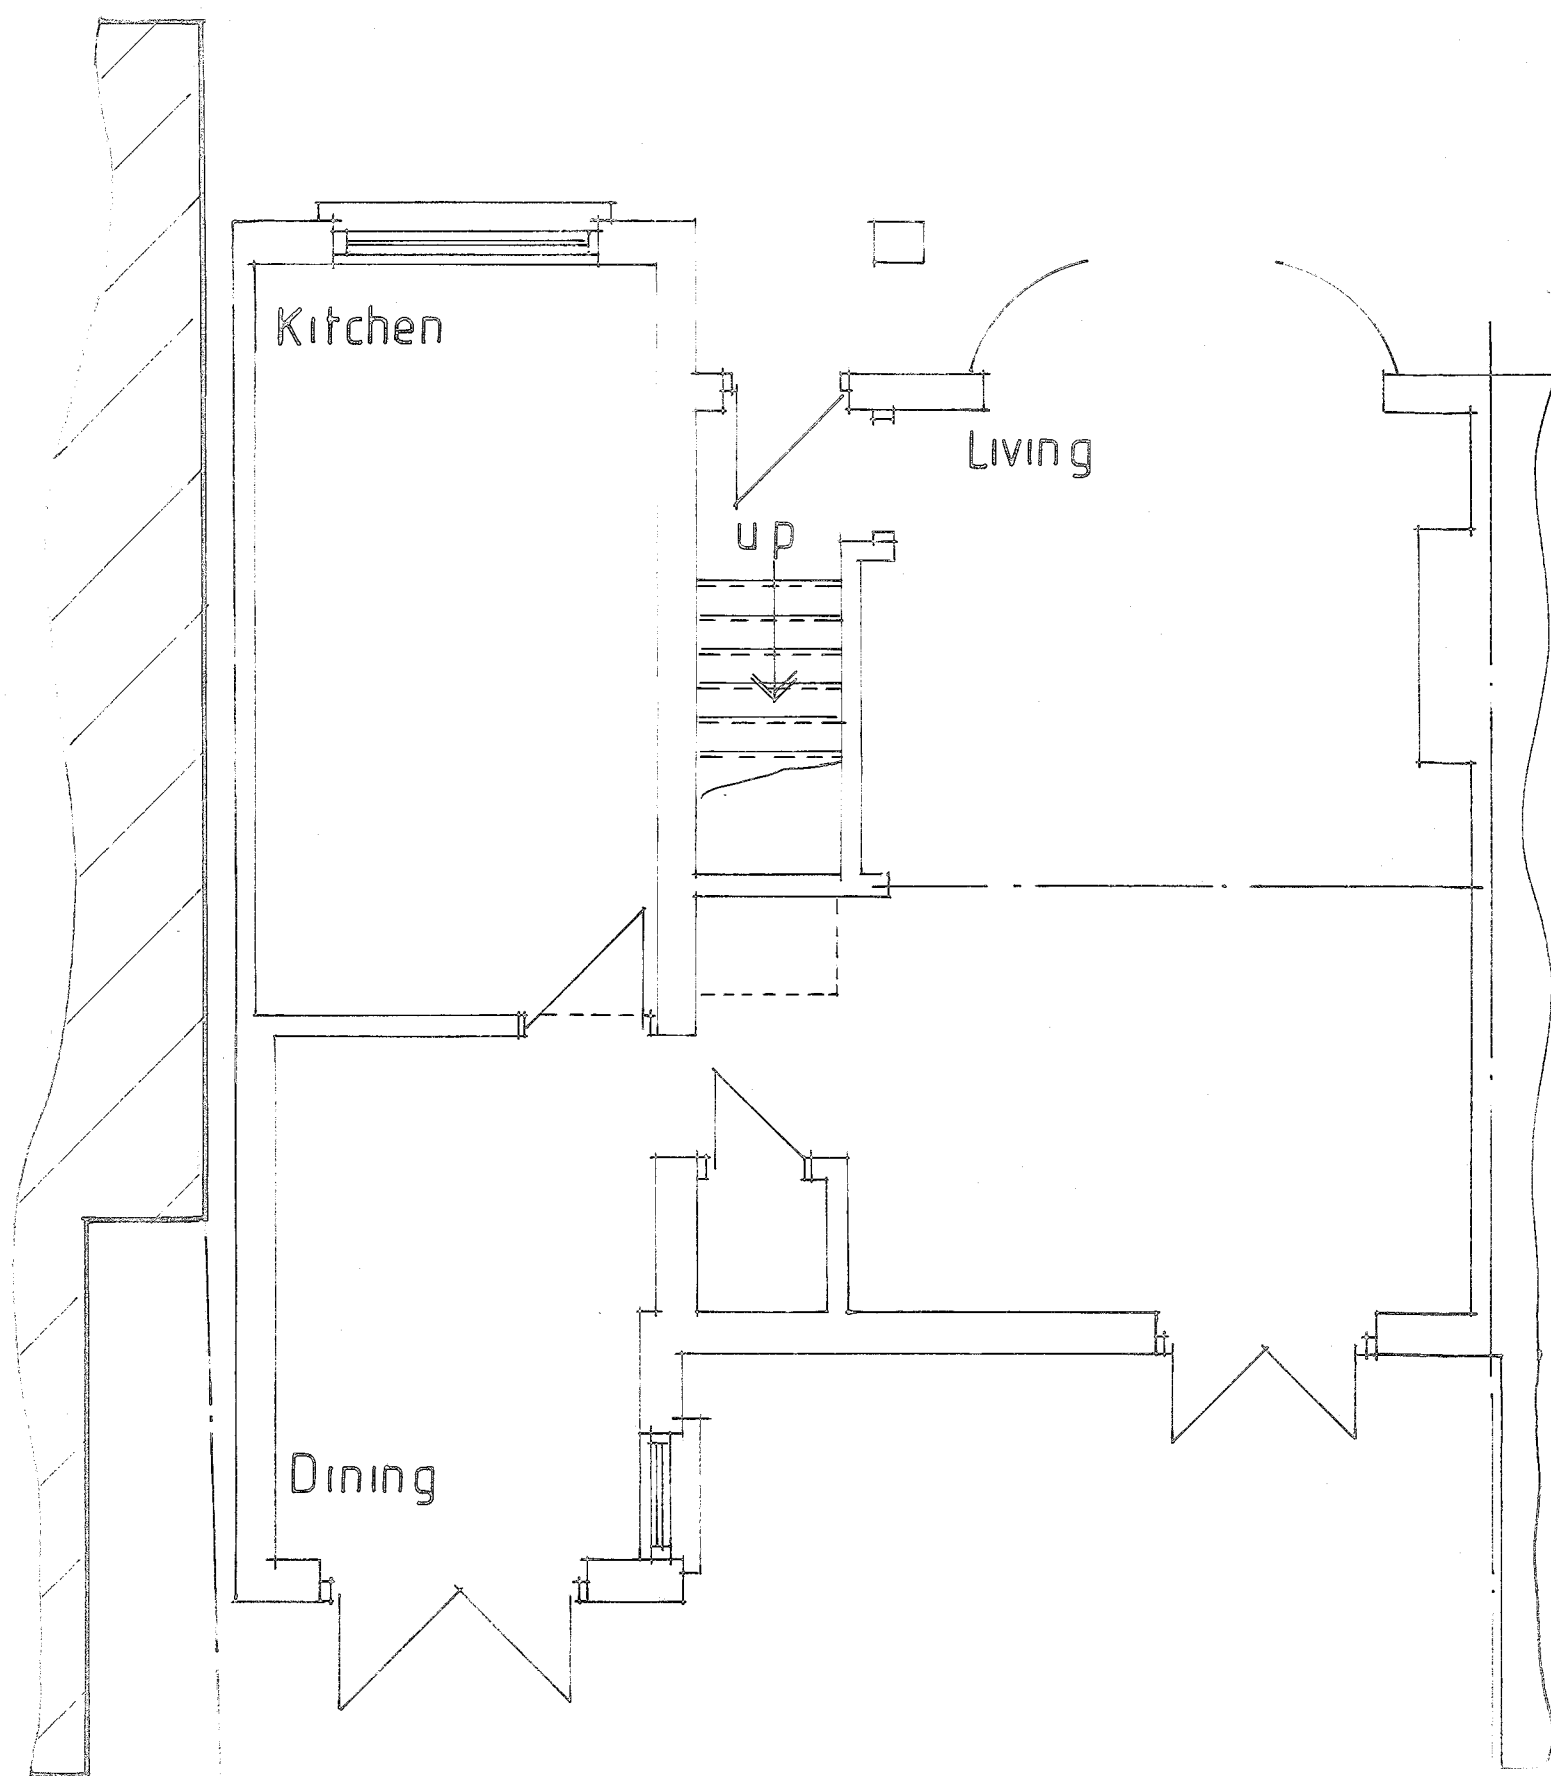

GROUND FLOOR PLAN

THIS DRAWING TO BE READ
IN CONJUNCTION WITH DRG
No 4510/02

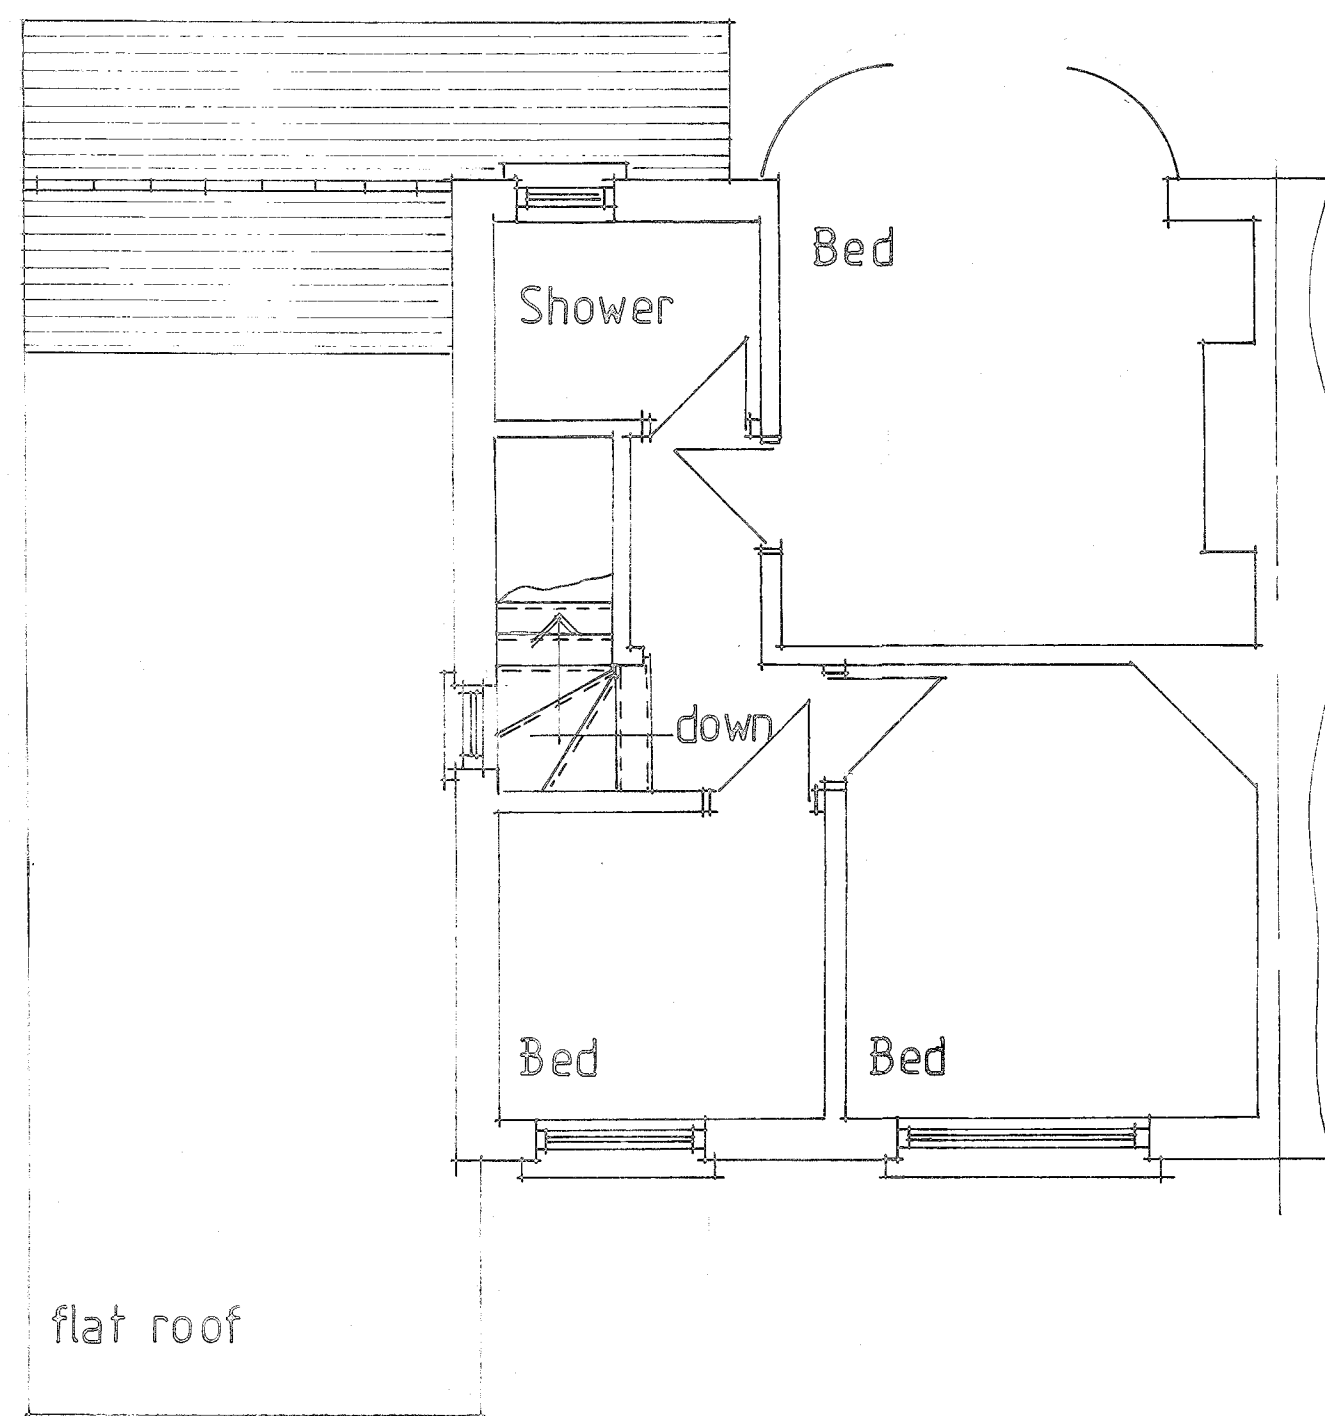

FIRST FLOOR PLAN

NOTE:
All dimensions must be checked on site and not
relied on this drawing.

Pottle & Co Ltd
Planning & Building Consultants

Suite A, 128 Manor Way
Ruislip, Middlesex, HA4 8HR

Tel: 01895 622800
www.pottle.uk.com

MR STEWART/MISS SUTHERLAND

145 BEVERLEY ROAD
RUISLIP
MIDDX

EXISTING FLOOR PLANS

1:50

February 2021

GP

4510 / 01