



ELEVATION A
Scale 1:100

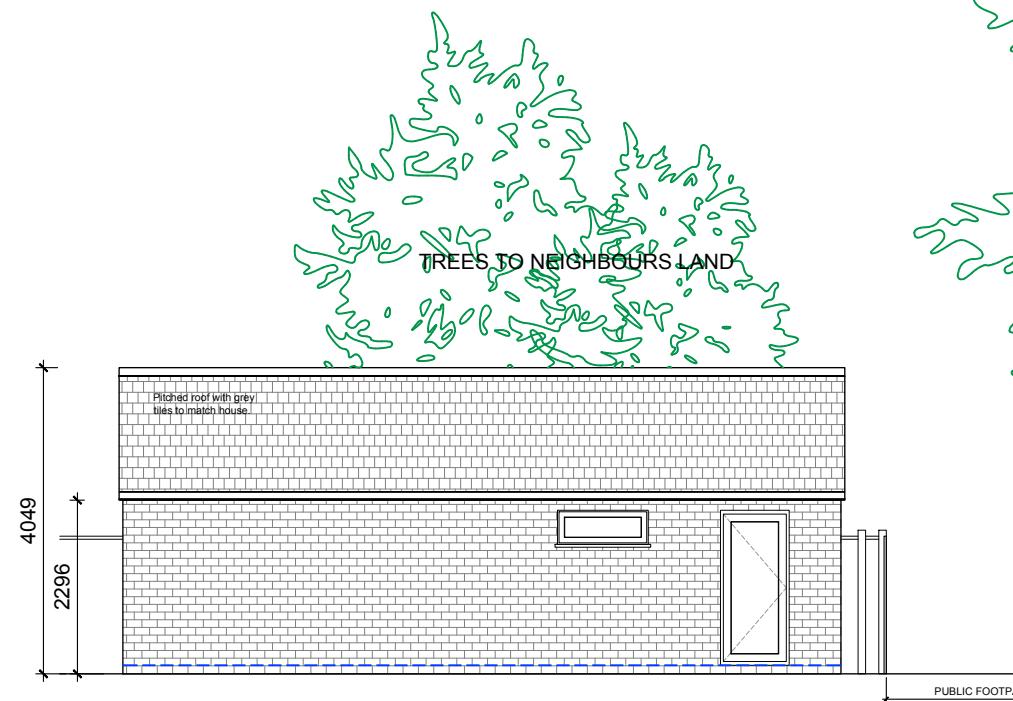

ELEVATION B
Scale 1:100



Do not scale off this drawing. All dimensions to be checked on site prior to manufacture and construction. This drawing is the property of 512 Design Studio and should not be reproduced without permission. All discrepancies to be brought to the attention of the architect immediately. This drawing is to be read in conjunction with the specification / bill of quantities and related drawings.

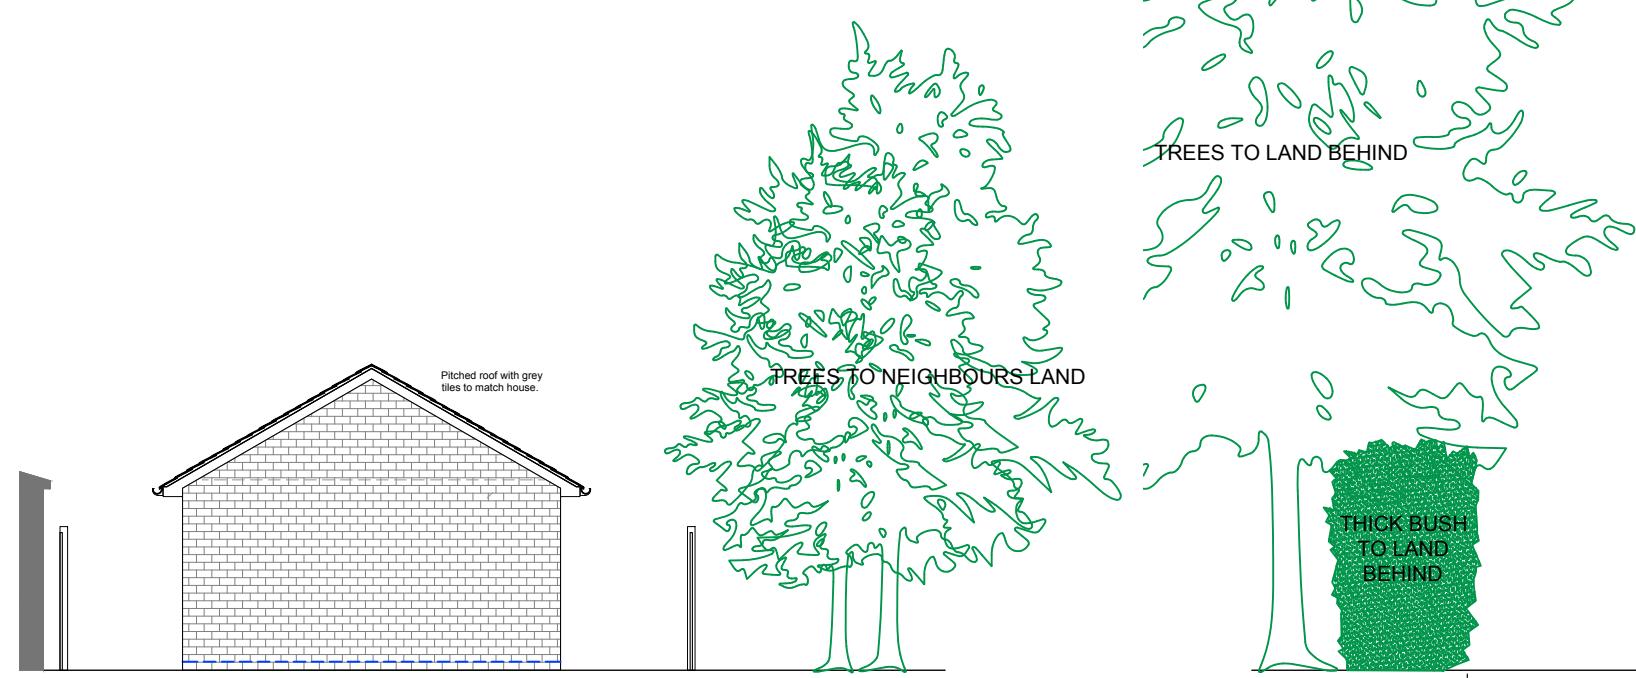

ELEVATION C
Scale 1:100

ELEVATION D
Scale 1:100

B BUILDING MOVED AWAY FROM FENCELINE 10.10.24 PM
A UPDATED TO SUIT CLIENTS COMMENTS 07.10.24 PM
- FIRST ISSUE 05.10.24 PM

512 DESIGN STUDIO		
ISSUE		
FOR PLANNING		
CLIENT:		
JJF GROUP LTD		
PROJECT ADDRESS:		
145 BEVERLY ROAD RUISLIP MANOR, HA4 9AP		
TITLE:		
PROPOSED ELEVATIONS		
JOB NO:	SCALE:	DRAWN BY:
R07	1:100 @ A3	PM
DWG NO:	REV:	
R07.2.01	B	