



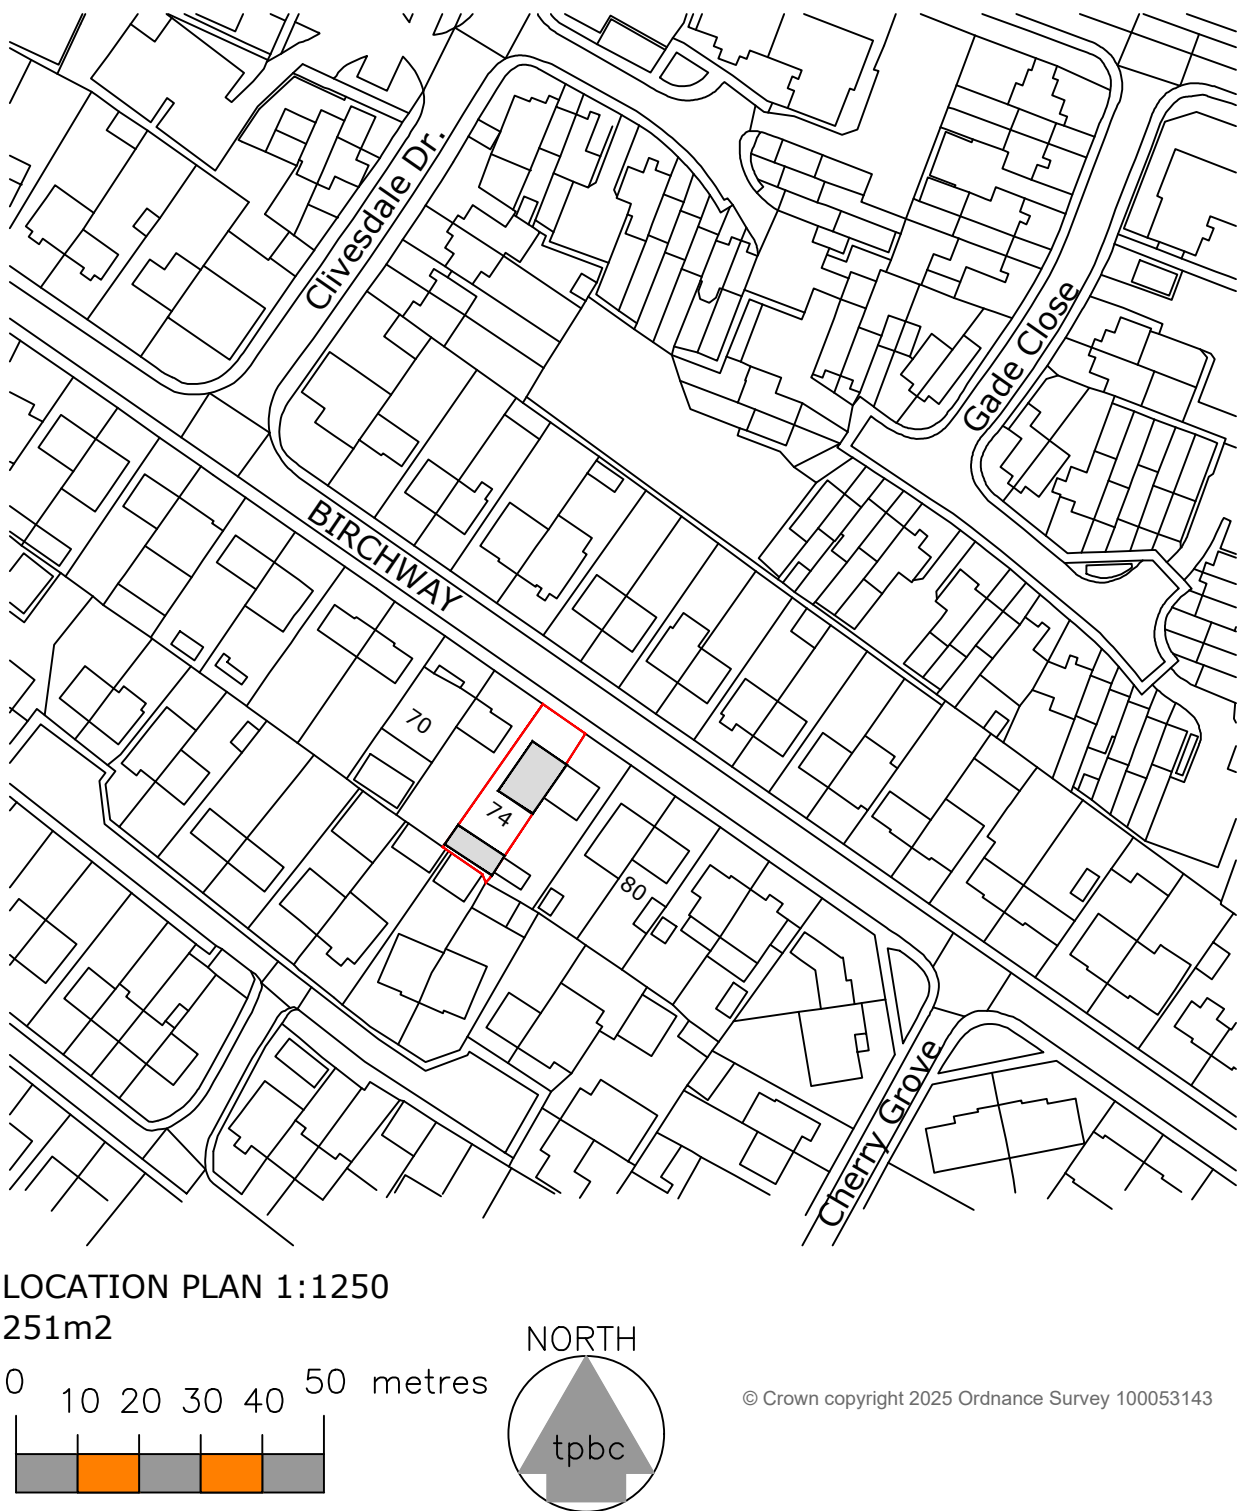

EXISTING
PROPOSED

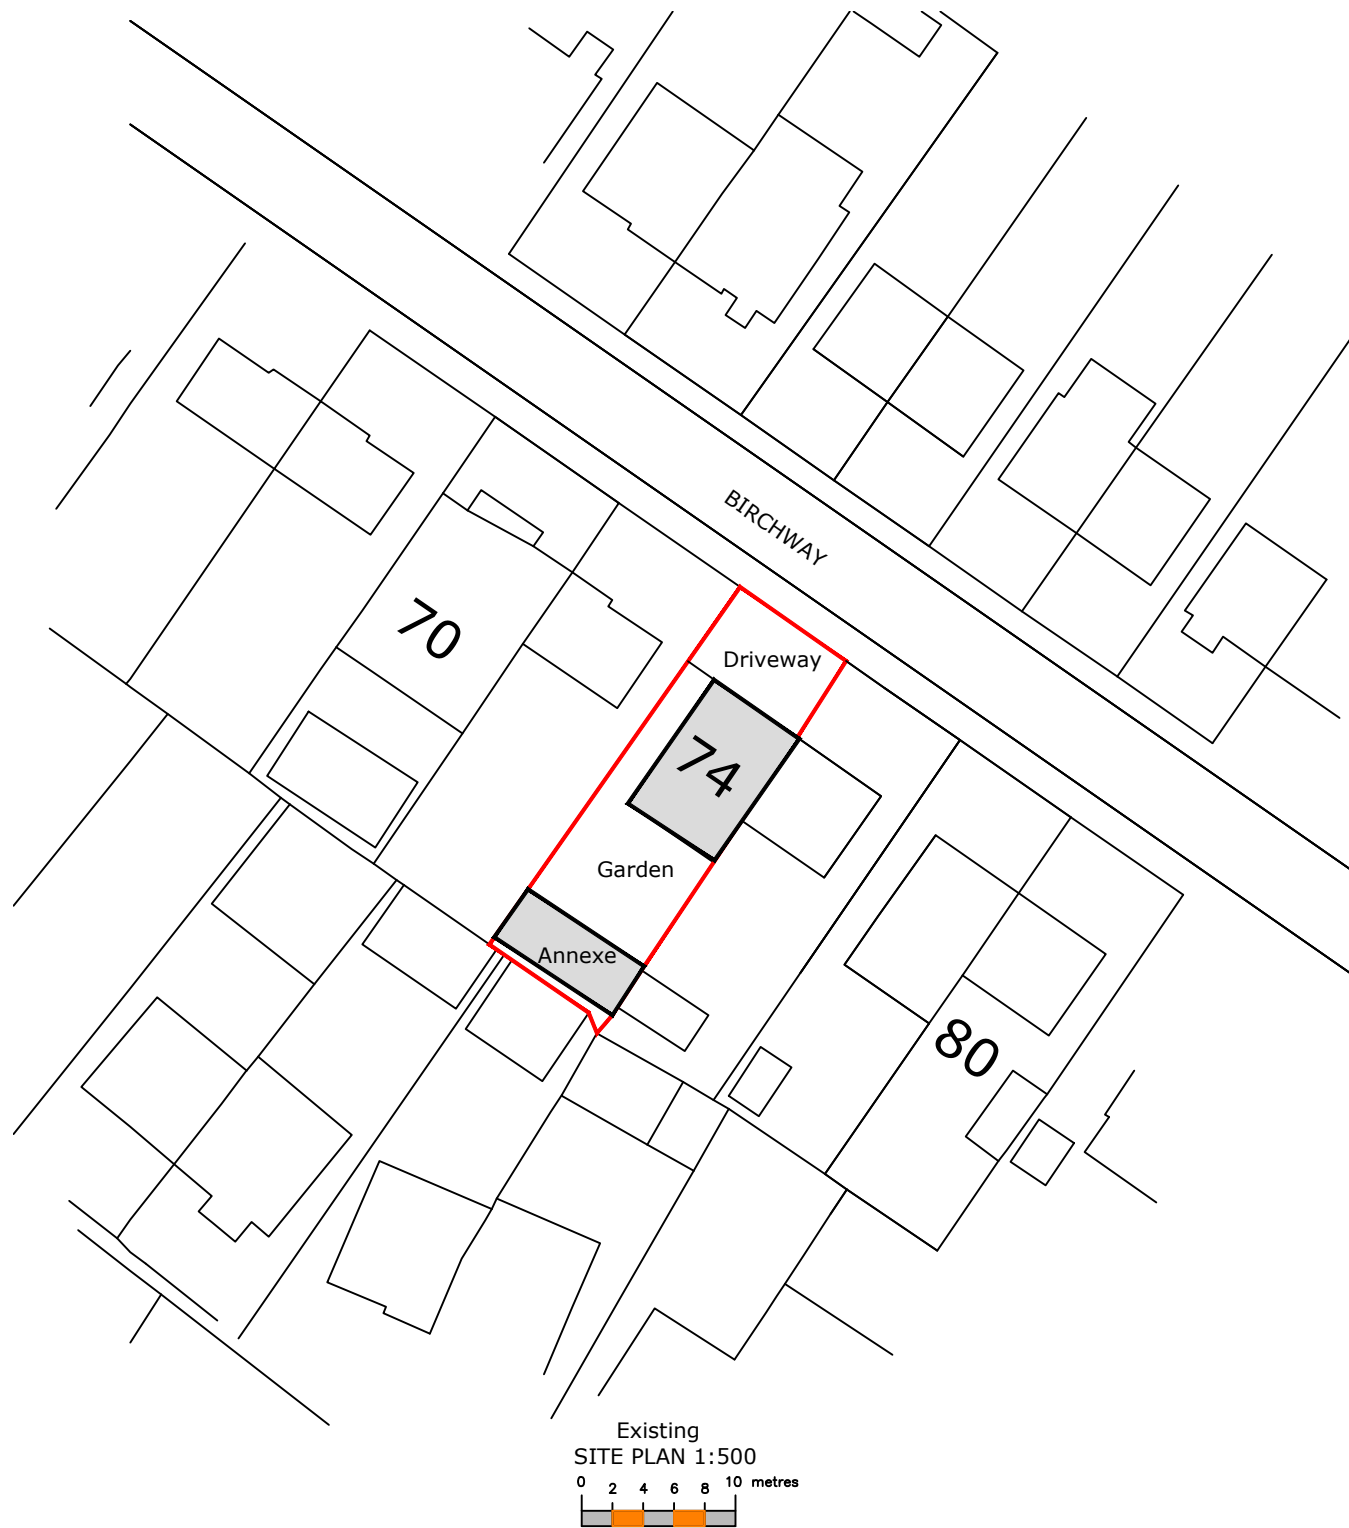

I3 WEST DELPH
WHITTLESEY
PE7 IRG
01733 530757
WWW.TAYLORPLANNINGANDBUILDING.CO.UK

REVISIONS:

STATUS:

PLANNING

PROJECT:

74 BIRCHWOOD
HAYES
UB3 3PB

DRAWING TITLE :

SITE AND LOCATION PLANS

DATE:

09-12-2025

SCALE:

1:1250/200/500 @ A1

PROJECT NUMBER :

J25274

DRAWING REFERENCE :

PL02