
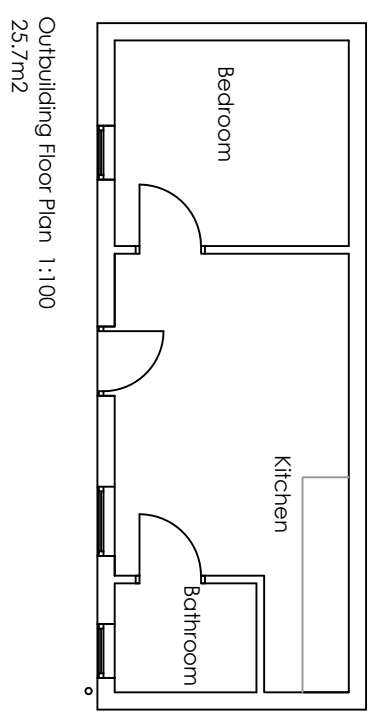
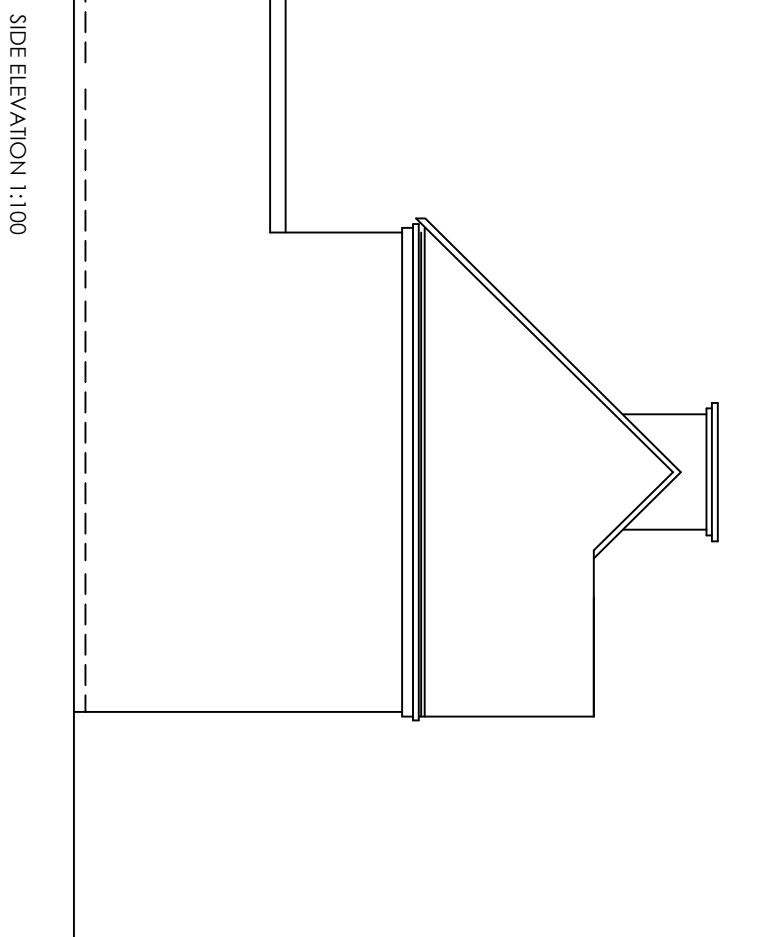
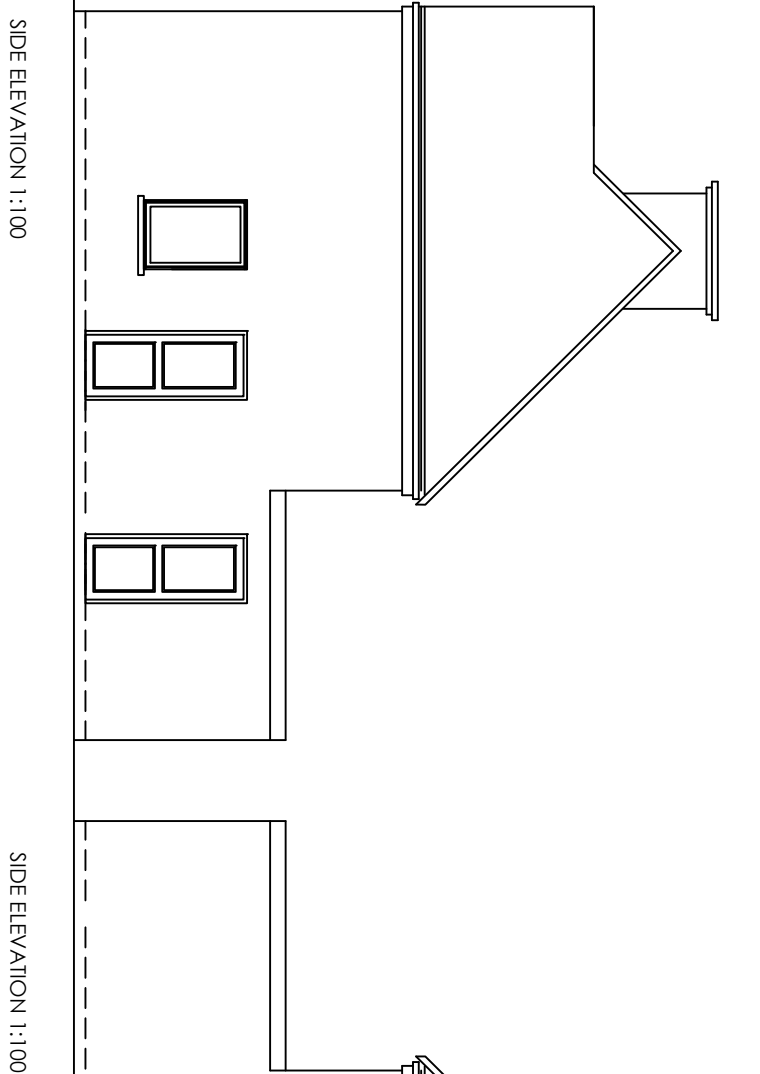
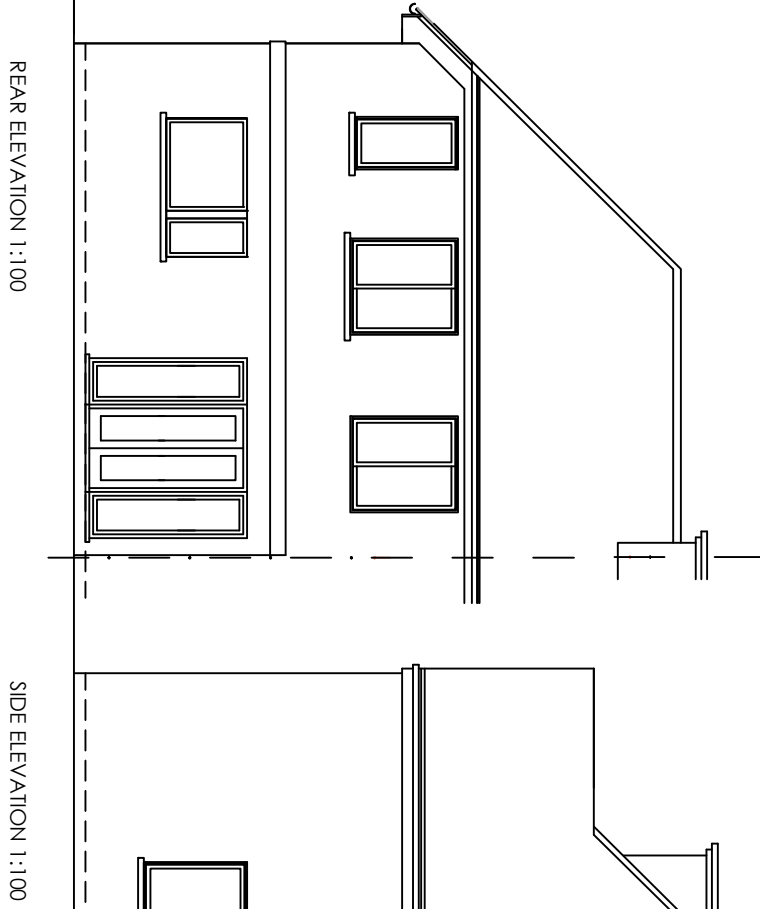
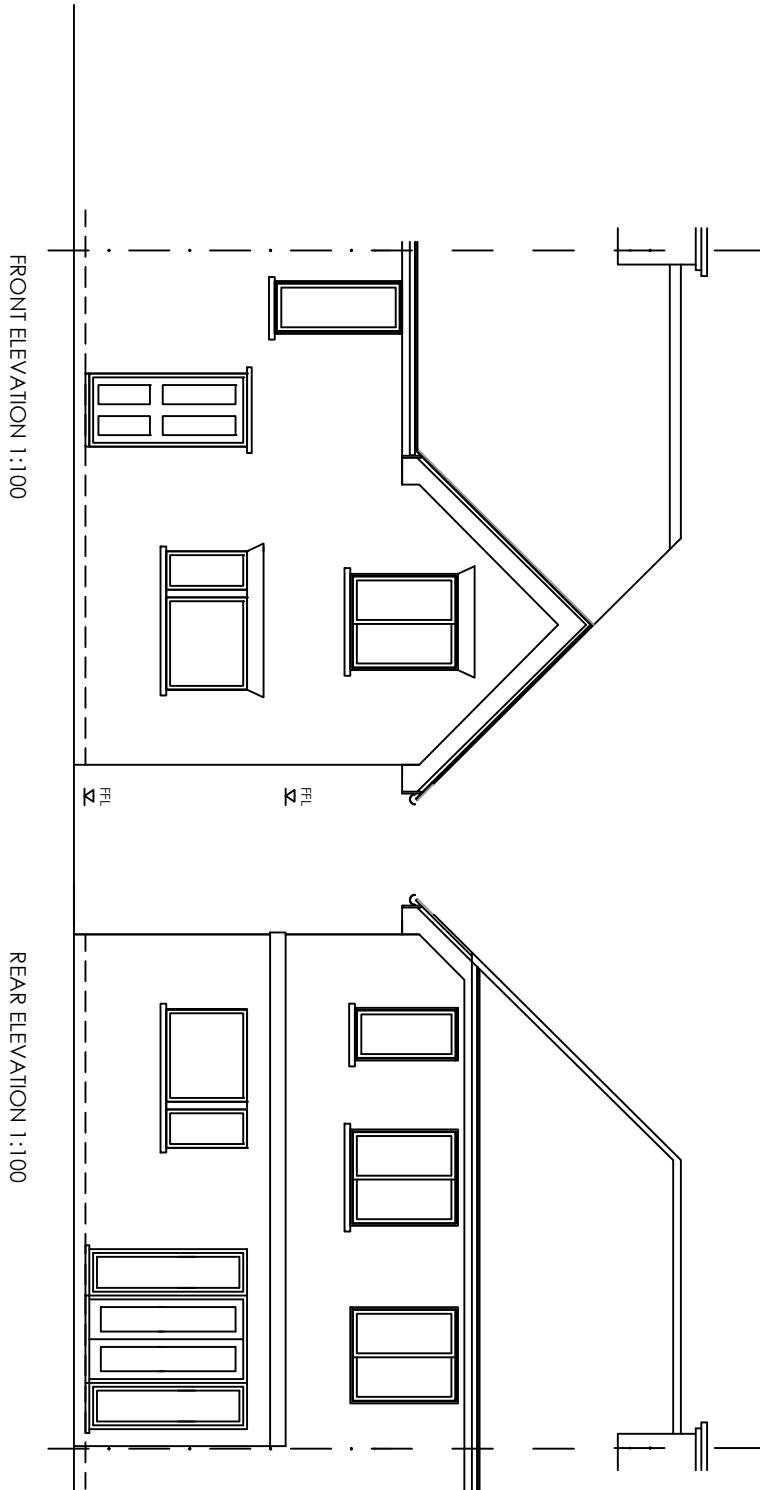
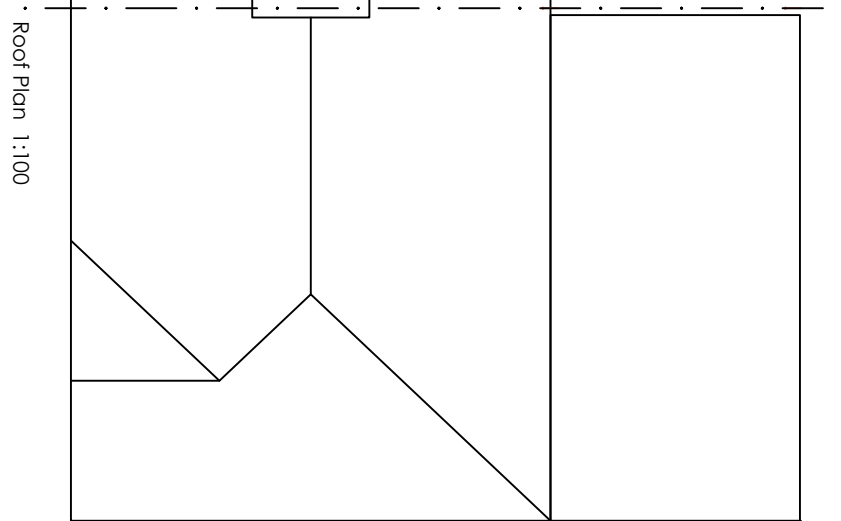
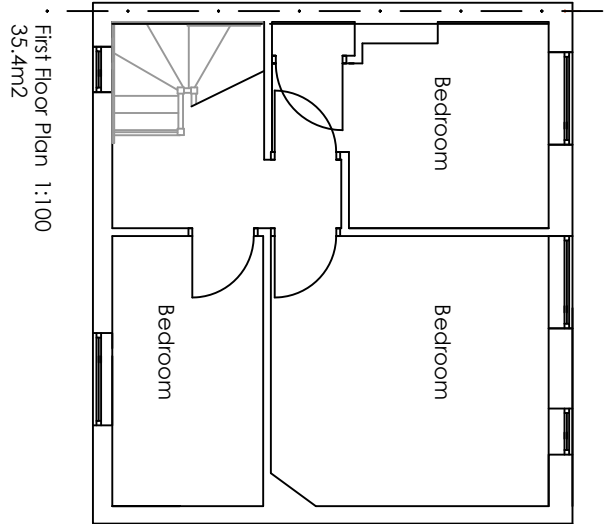
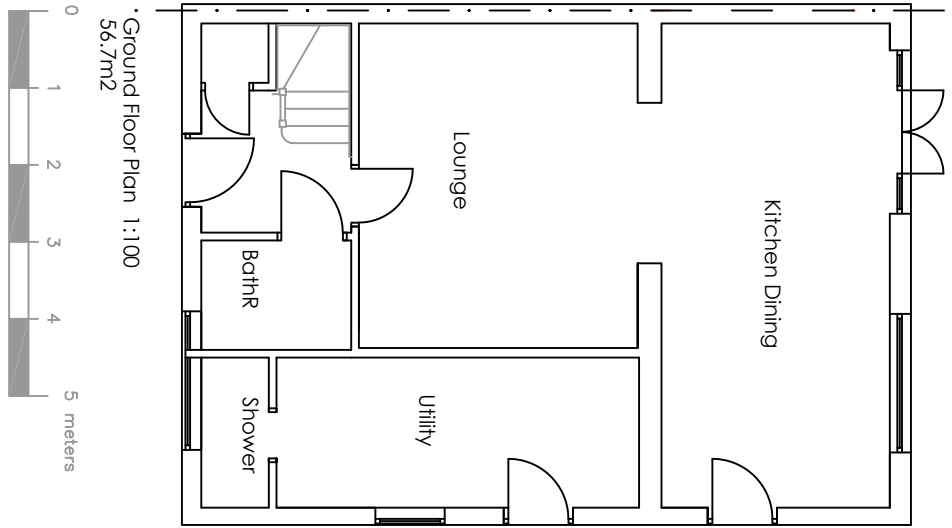
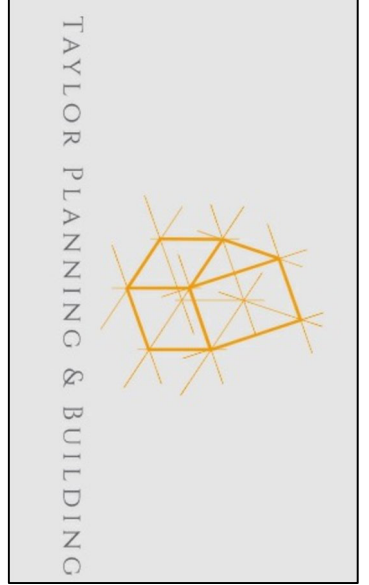
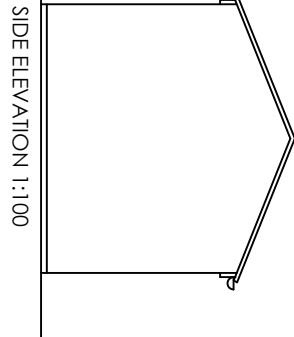
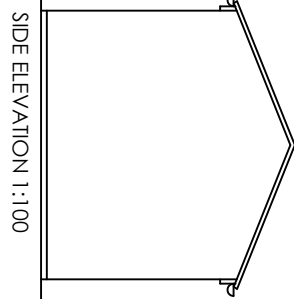
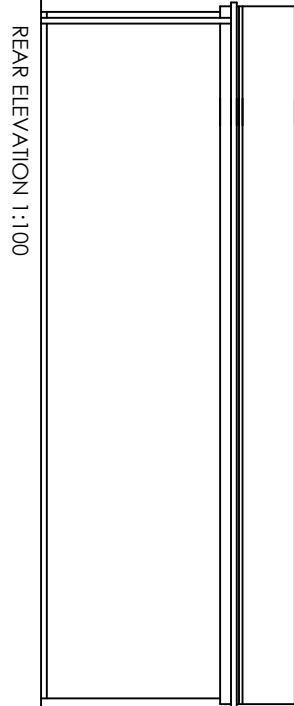
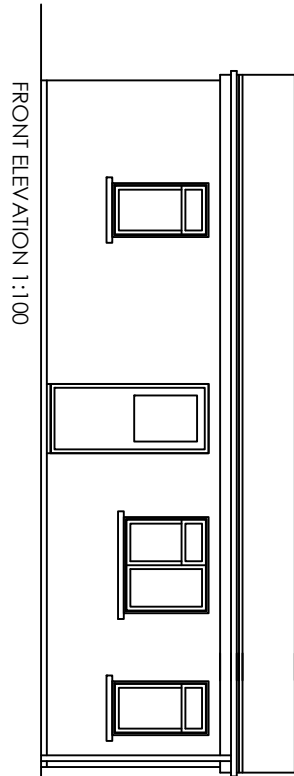
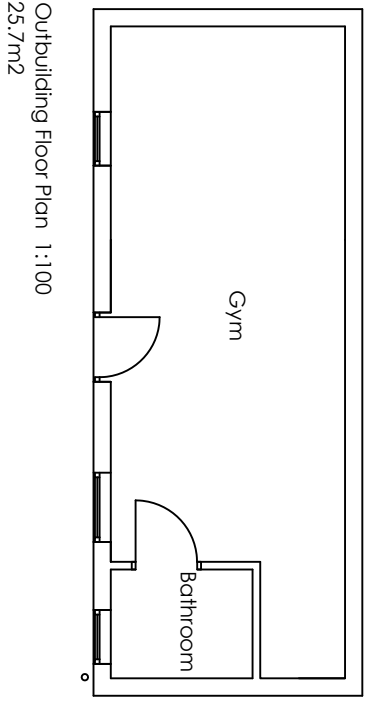
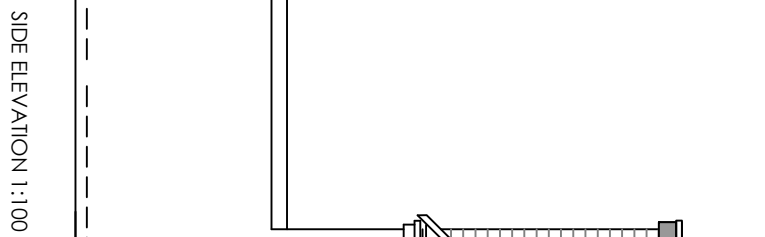
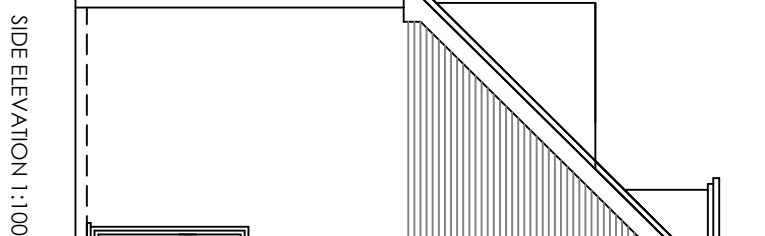
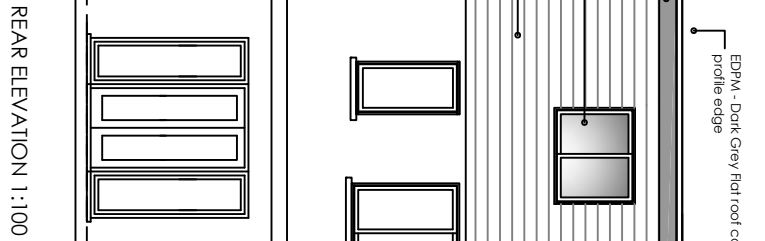
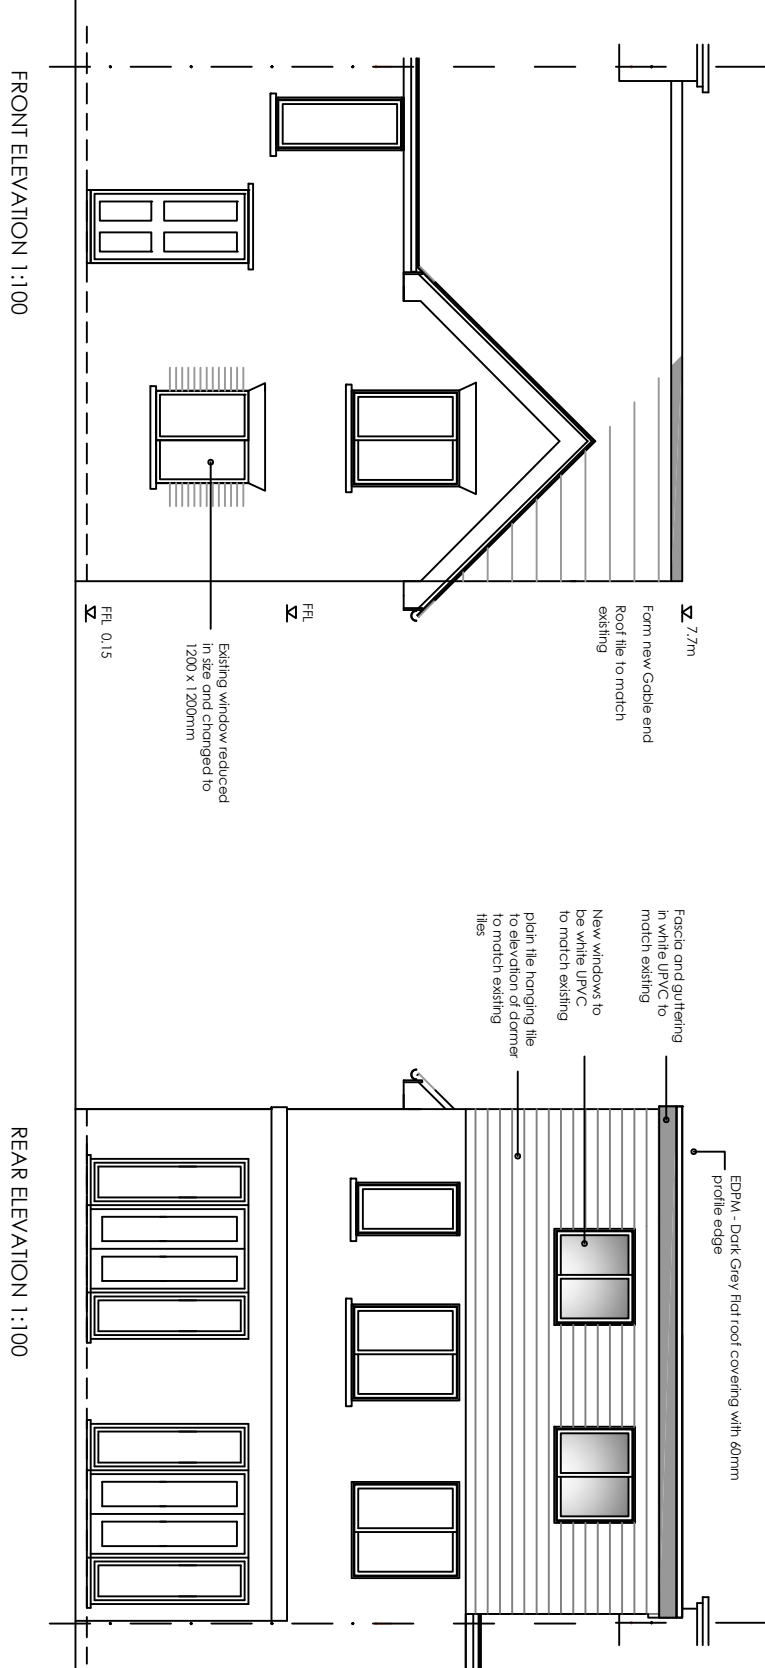
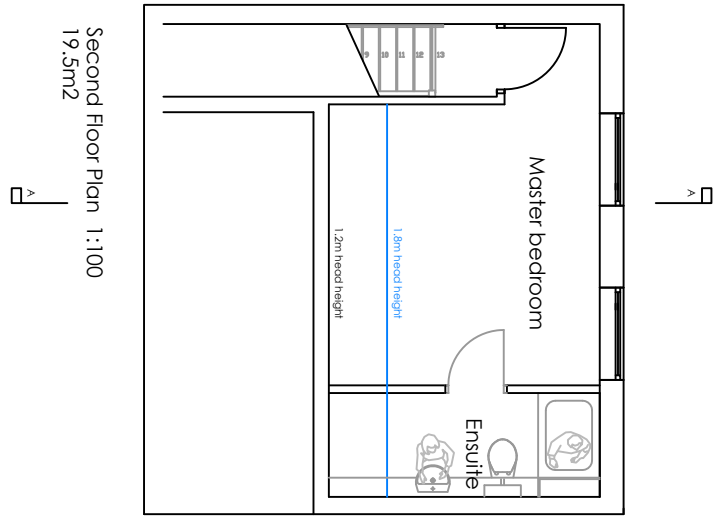
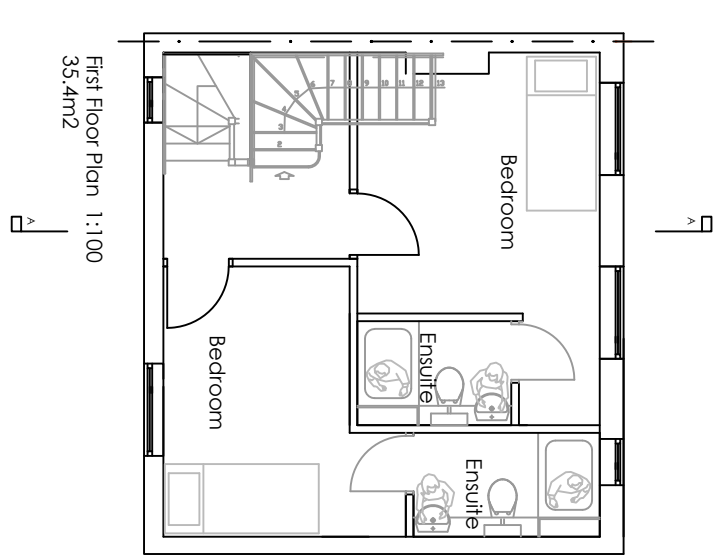


EXISTING PROPOSED

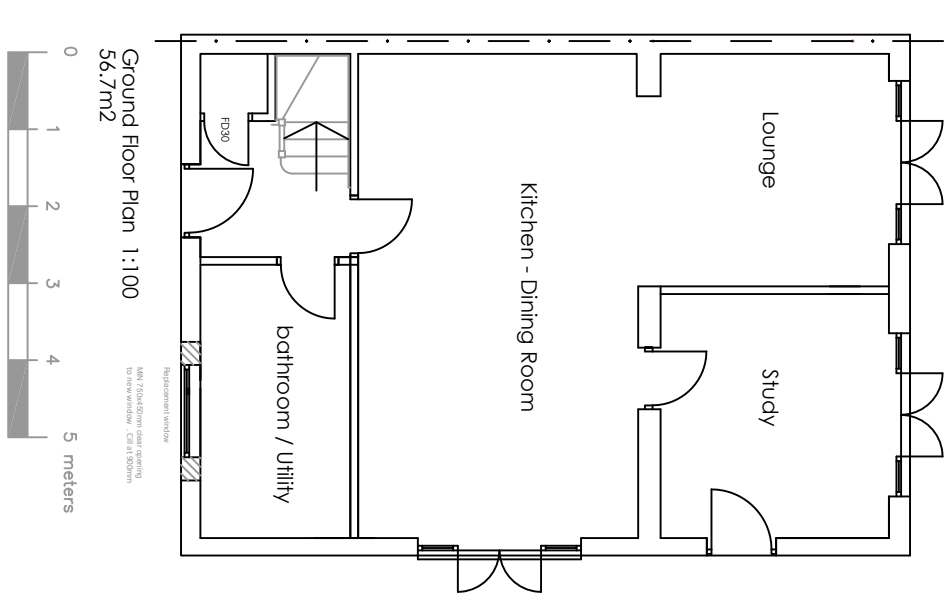

13 WEST DELPH
WHITTLESEY
PE7 1RG
01733 530757
WWW.TAYLORPLANNINGANDBUILDING.CO.UK

REVISIONS:

STATUS:

PLANNING

PROJECT:

74, BIRCHWOOD
HAYES
UB3 3PB

DRAWING TITLE :

EXISTING AND PROPOSED -
RESIDENTIAL CONVERSION
DATE: 14/04/2026
SCALE: VAR @ A1

PROJECT NUMBER :

J25274
DRAWING REFERENCE :
PLOID