





All dimensions to be checked on site. DO NOT SCALE FROM DRAWING.
Discrepancies ambiguities and/or omissions between this drawing and
information given elsewhere must be reported to the Architect immediately
before proceeding.THIS DRAWING IS COPYRIGHT.

Revision	Description	Date

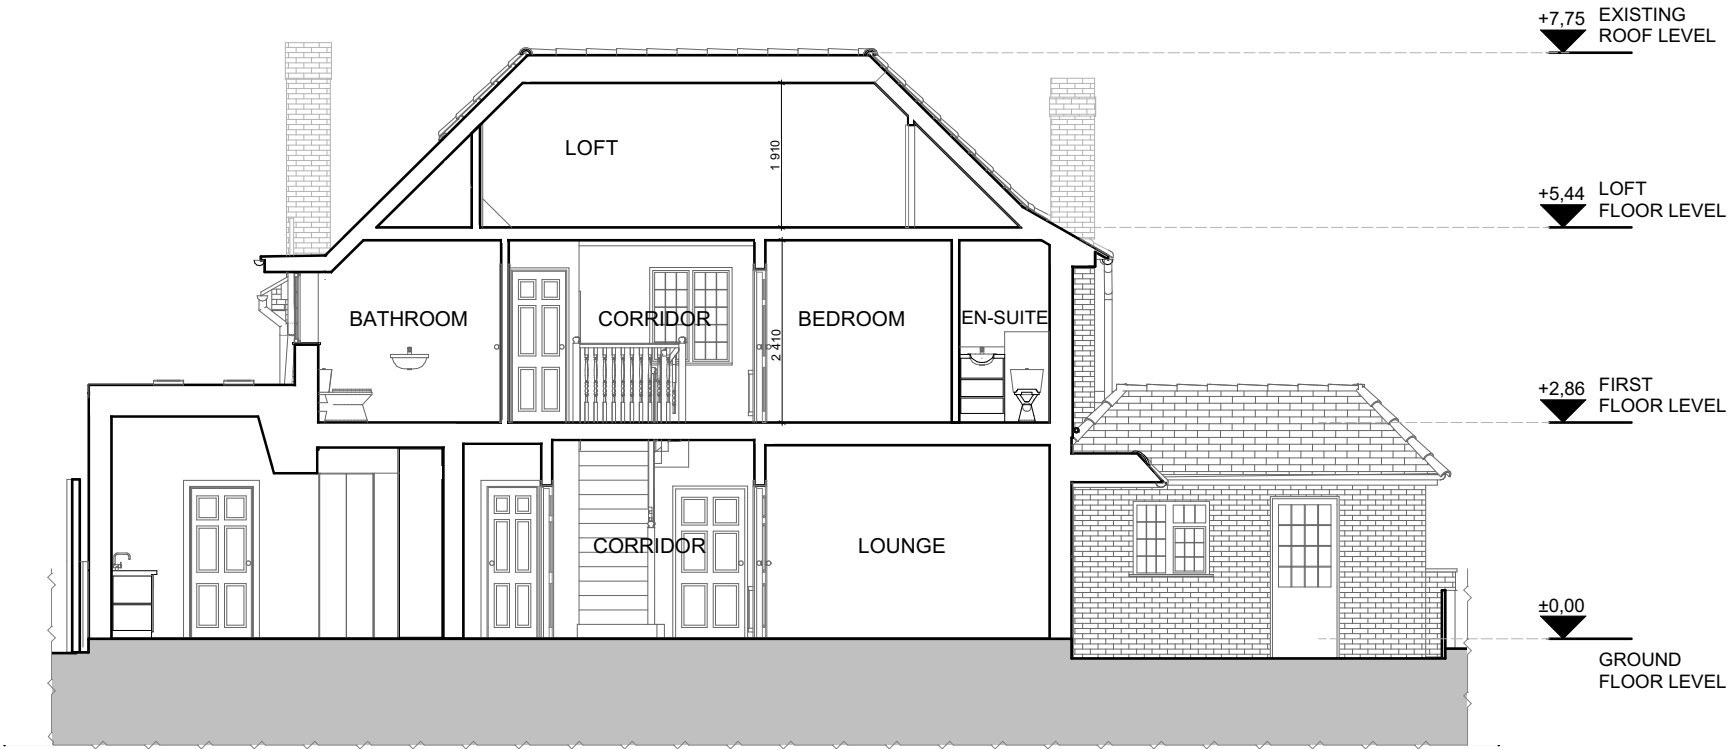

E (0) 11 Cross Section A-A as Existing 1:100

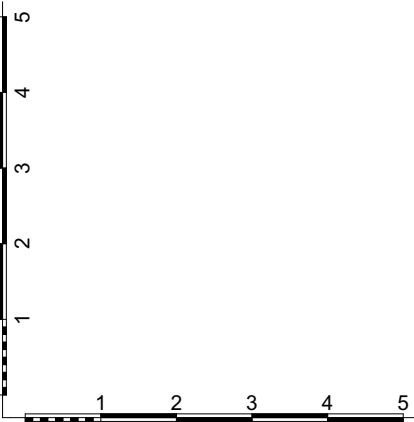

Scale:	Date:	Drawing Status:	Project Title:
1:100 @ A3	September/2022	Planning	37 St Martins Approach, Ruislip HA4 7QH
Rev:	Drawn By:	Drawing Number:	Drawing Title:
	MS	E (0) 11	Cross Section B-B a Existing

GK Architects Limited | London Office
Niddry Lodge | 51 Holland Street | London W8 7JB
T: 0203 280 3630 E: office@gkarchitects.co.uk

GK Architects Limited | Durham Office
Clavering House | Clavering Place | Newcastle upon Tyne NE1 3NG
T: 0191 666 0196 E: office@gkarchitects.co.uk

RIBA Chartered Practice www.gkarchitects.co.uk

