




All dimensions to be checked on site. DO NOT SCALE FROM DRAWING.  
Discrepancies ambiguities and/or omissions between this drawing and  
information given elsewhere must be reported to the Architect immediately  
before proceeding.THIS DRAWING IS COPYRIGHT.

Revision	Description	Date

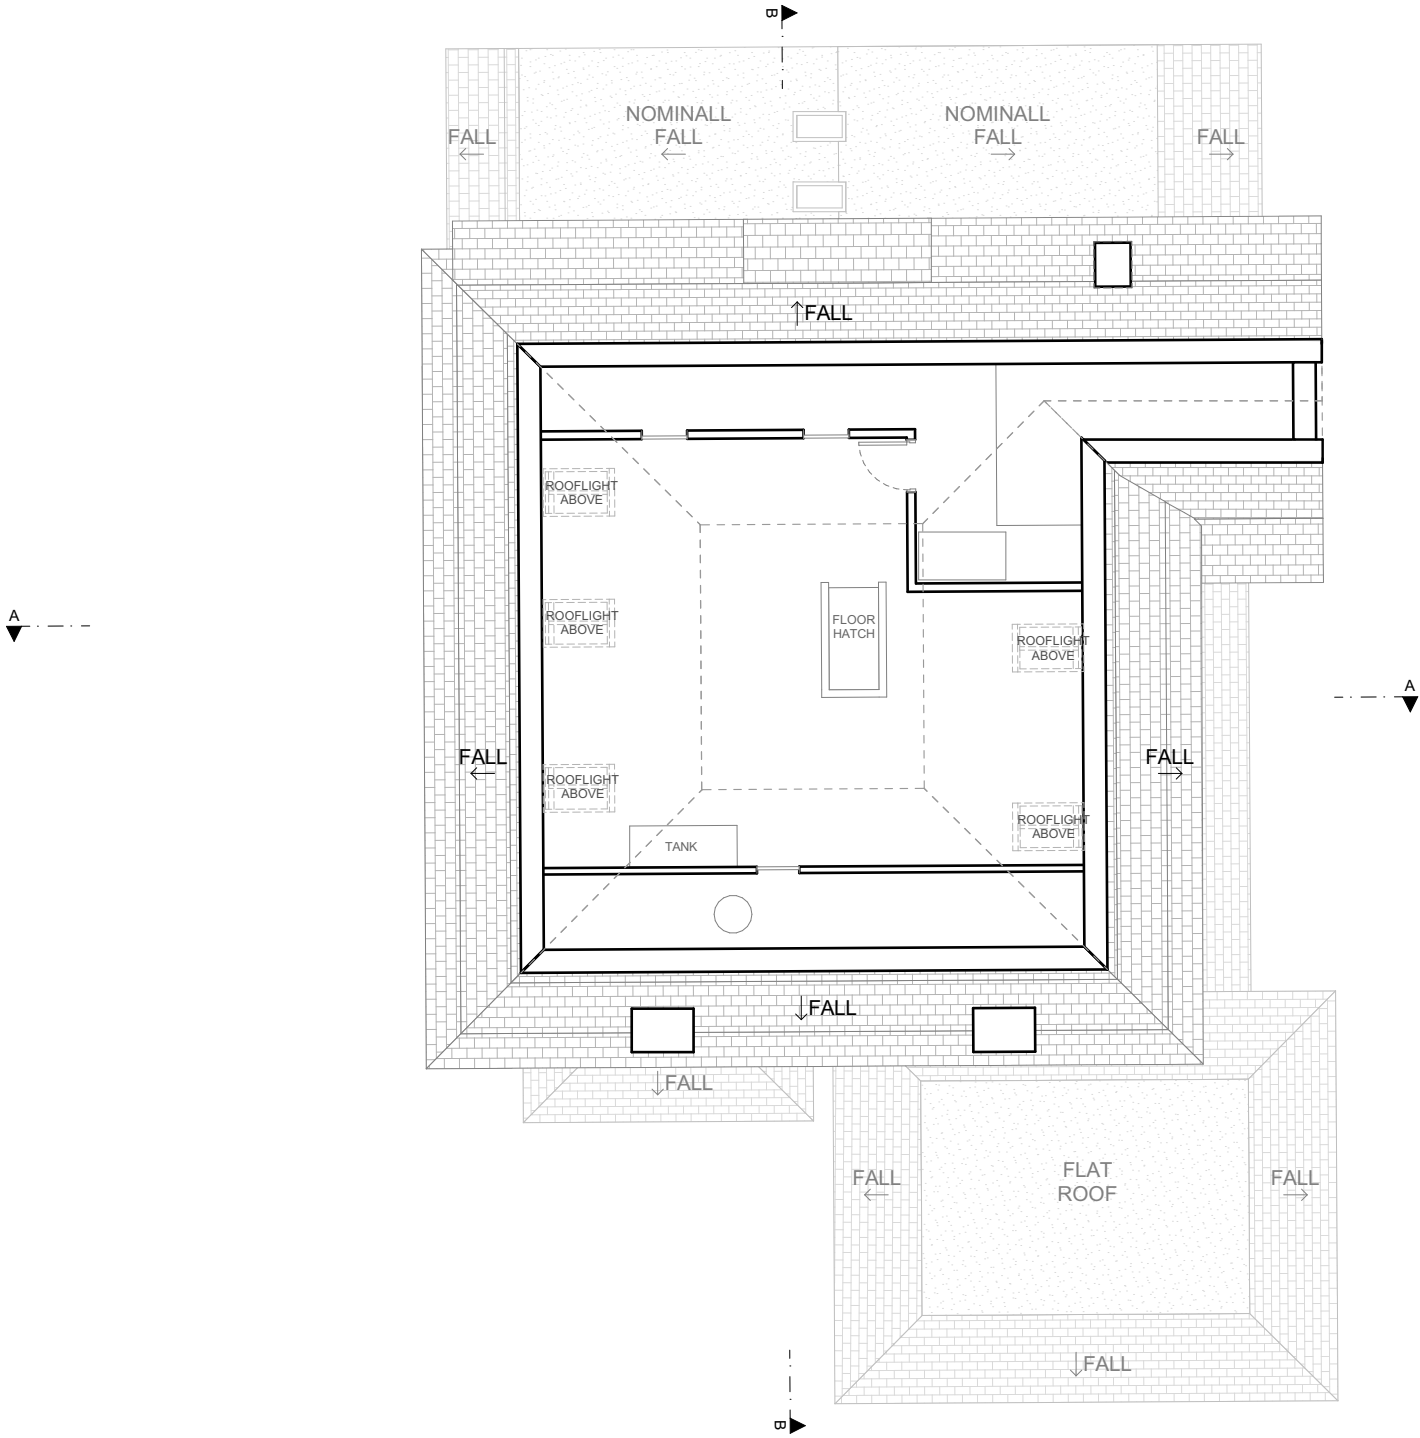

GA (0) 03

Loft Plan as Proposed

1:100

KEY PLAN:

- EXISTING
- PROPOSED

Scale:

1:100 @ A3

Date:

September/2022

Drawing Status:

Planning

Rev:

Drawn By:

MS

Drawing Number:

GA (0) 03

Project Title:

37 St Martins Approach,  
Ruislip HA4 7QH

Drawing Title:

Loft Plan as Proposed

GK Architects Limited | London Office

Niddry Lodge | 51 Holland Street | London W8 7JB  
T: 0203 280 3630 E: office@gkarchitects.co.uk

GK Architects Limited | Durham Office

Clavering House | Clavering Place | Newcastle upon Tyne NE1 3NG  
T: 0191 666 0196 E: office@gkarchitects.co.uk

RIBA Chartered Practice

www.gkarchitects.co.uk

