




All dimensions to be checked on site. DO NOT SCALE FROM DRAWING.  
Discrepancies ambiguities and/or omissions between this drawing and  
information given elsewhere must be reported to the Architect immediately  
before proceeding. THIS DRAWING IS COPYRIGHT.

Revision	Description	Date

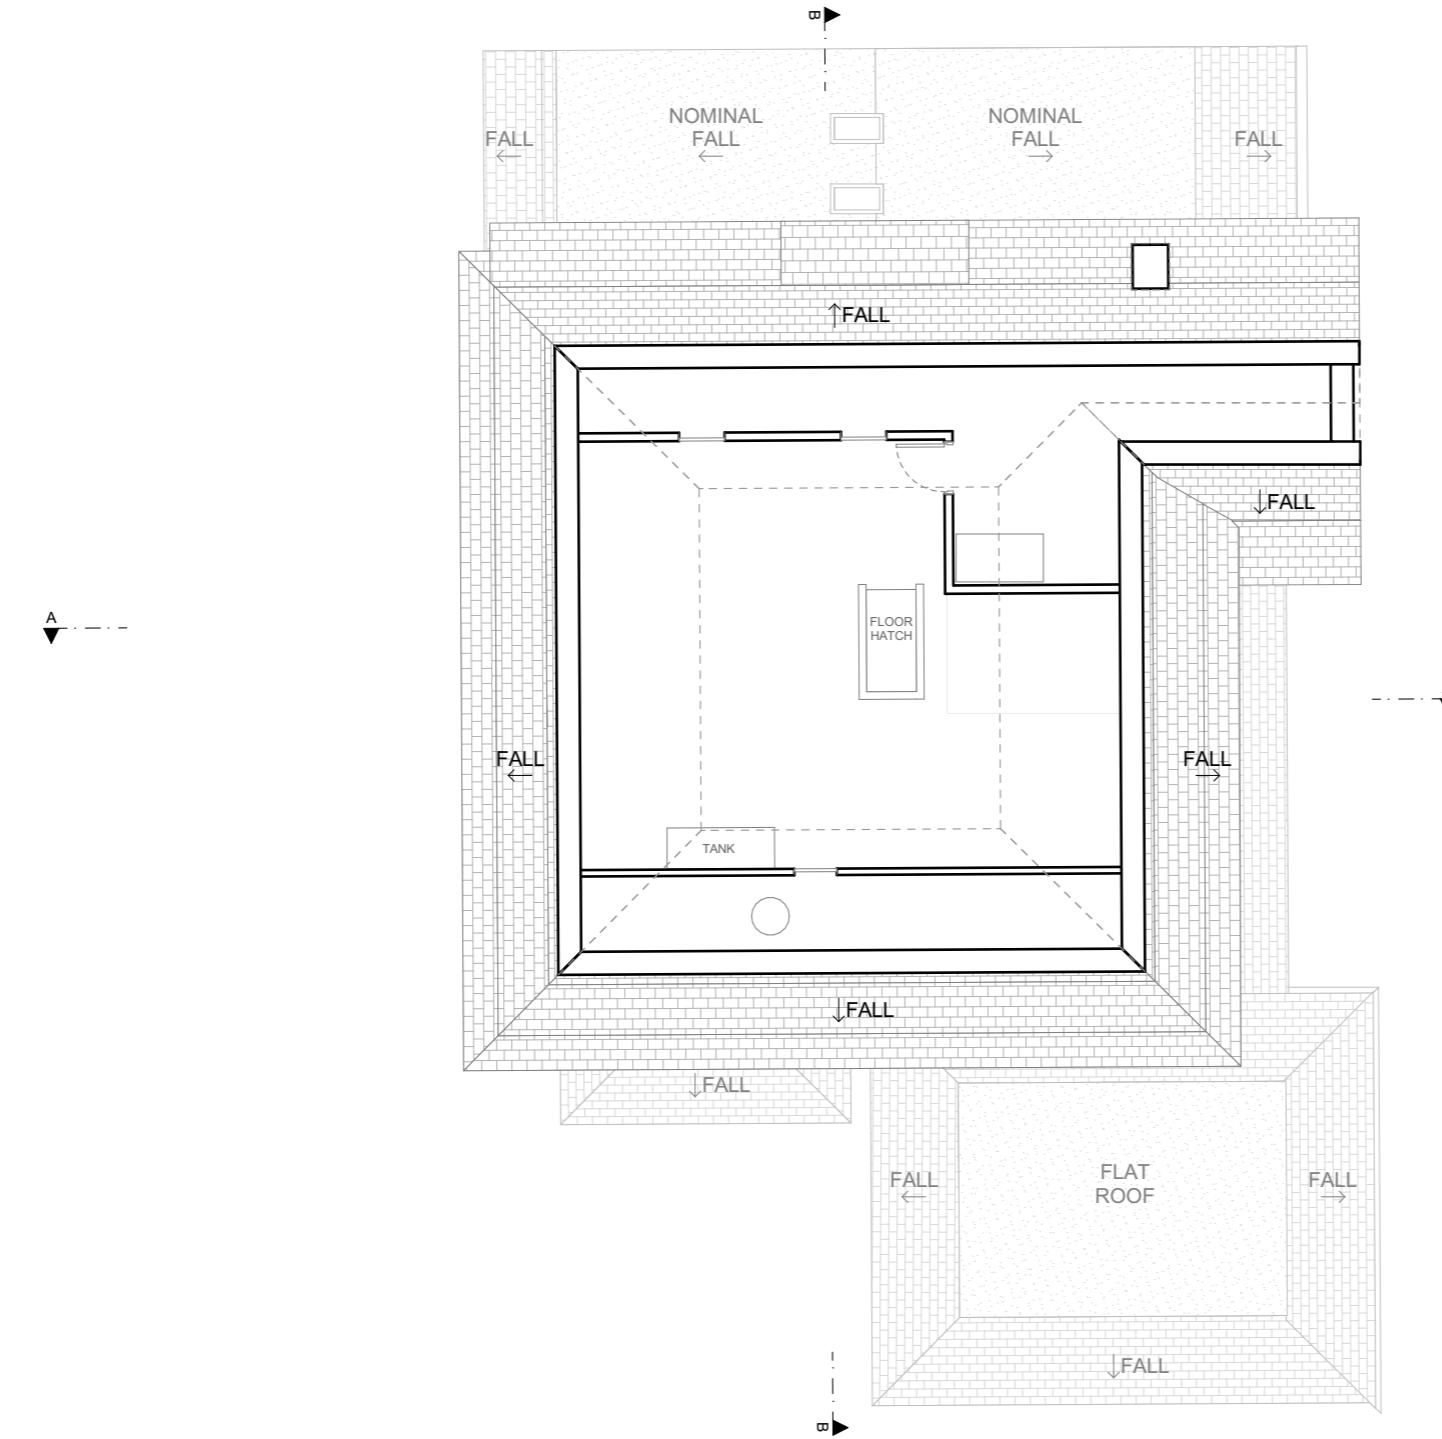

E (0) 03

Loft Plan as Existing

1:100

Scale:  
1:100 @ A3

Date:  
December/2022

Drawing Status:  
Planning


Project Title:  
37 St Martins Approach,  
Ruislip HA4 7QH

Rev:

Drawn By:

Drawing Number:  
E (0) 03

Drawing Title:  
Loft Plan as Existing

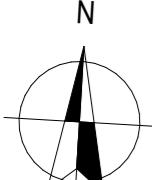

1 2 3 4 5

GK Architects Limited | London Office  
Niddry Lodge | 51 Holland Street | London W8 7JB  
T: 0203 280 3630 E: office@gkarchitects.co.uk

GK Architects Limited | Durham Office  
Clavering House | Clavering Place | Newcastle upon Tyne NE1 3NG  
T: 0191 666 0196 E: office@gkarchitects.co.uk  
RIBA Chartered Practice  
www.gkarchitects.co.uk

**GK**  
Architects